


CERTIFICATE OF SURVEY

PART OF GOVERNMENT LOT 8,
SECTION 5, TOWNSHIP 141 NORTH, RANGE 31 WEST,
CASS COUNTY, MINNESOTA

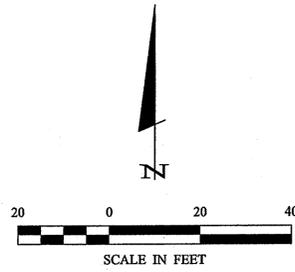

ORIENTATION OF THIS BEARING SYSTEM IS
BASED ON THE NORTH LINE OF GOV'T LOT 8 TO
HAVE AN ASSUMED BEARING OF N 87° 33' 31" E.

LEGEND

- DENOTES MONUMENT FOUND
- DENOTES IRON MONUMENT SET MARKED BY LICENSE No. 21367
- ⊕ DENOTES BENCHMARK

NOTES:

- The MNDNR has not determined an official Ordinary High Water (O.H.W.) elevation. Therefore, the shore line labeled on this drawing represents an unofficial O.H.W. elevation. If the official O.H.W. is needed, please contact the MNDNR division of waters for that determination.

DESCRIPTION PROVIDED

All that tract of land lying in and forming a part of Government Lot Eight (8), Section Five (5), Township One Hundred Forty-one (141), Range Thirty-one (31), described as follows, to-wit: Beginning at a point 336 feet west of the southeast corner of said Government Lot Eight (8), thence running west to a point a distance of 171 feet to a stake located on the north line of an established cartway; thence running west 40 degrees south a distance of 66 feet to a stake located on the south line of said established cartway; thence westerly following the south line of said established cartway a distance of 365 feet to a stake which is the northeast corner of the property to be conveyed herein; thence running west 35 degrees south to a stake located on the shore of Sixth Lake; thence running west 33 degrees north a distance of 75 feet to a stake on the shore of Sixth Lake; thence running east 40 degrees north intersecting the south line of the said established cartway to a stake; thence following said south line of the established cartway easterly to the said northeast corner of the property to be conveyed herein forming the inclosure thereof and known as Lot Six (6) of the said subdivision.

FIFTH LAKE



NATURAL ENVIRONMENT CLASSIFICATION

LAKE ELEVATION = 1320.22 FEET (8/17/07)

UNOFFICIAL ORDINARY HIGH WATER ELEVATION = 1320.7 FEET

BENCHMARK: 60d SPIKE IN E'LY SIDE OF 12" OAK.
ELEVATION=1325.66 FEET

BASED ON GPS DATA

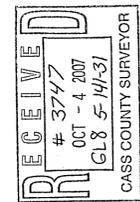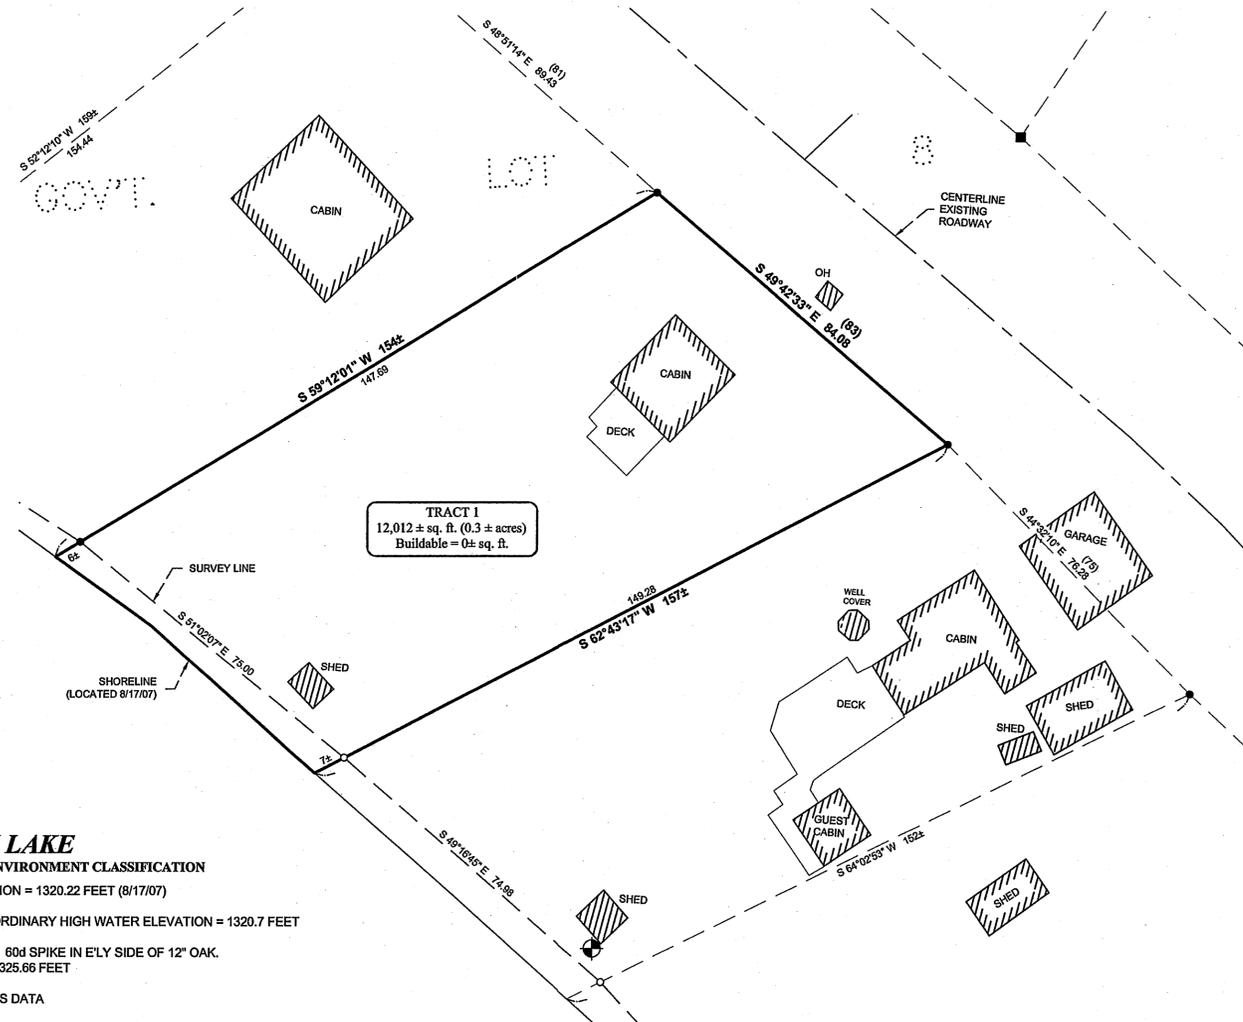

CERTIFICATE OF SURVEY DAVID G. BUCHANAN 851 ESTATE STREET SW LONSDALE, MN 55046		PROJECT No: 072133	FILE NAME: C072133-1.dwg	FIELD BOOK: BOOK 284, PG. 37
PROJECT MANAGER: TLF	CHECKED BY: TLF	DRAWN BY: DRG	DATE: 9/28/07	SCALE: HORIZ. 1"=20' VERT. NONE
REVISIONS DESCRIPTION DATE	BY	DATE	DATE: 9/28/07	SCALE: HORIZ. 1"=20' VERT. NONE
I HEREBY CERTIFY THAT THIS SURVEY, PLAN, SPECIFICATION, OR REPORT WAS PREPARED BY ME OR UNDER MY DIRECT SUPERVISION AND THAT I AM A DULY LICENSED PROFESSIONAL ENGINEER OR LAND SURVEYOR UNDER THE LAWS OF THE STATE OF MINNESOTA.				
TERRY L. FREEMAN PLS 921367 DATE: 9/28/07 LIC. NO. 21367				
RECEIVED # 3747 OCT - 4 2007 GL8 5-14-31 CASS COUNTY SURVEYOR				
© 2007 Landecker & Associates, Inc. Landecker & Associates, Inc. Engineering - Surveying - Planning Walker, MN 56484 Phone: 218-547-1296 Fax: 218-547-2272				