


# CERTIFICATE OF SURVEY


**OUTLOT "A", LOT 9, PART OF LOT 8, BLOCK ONE, LONG BAY SHORES FIRST ADDITION,  
PART OF GOVERNMENT LOT 3, AND PART OF RED PINE DRIVE, LONG BAY SHORES SECOND ADDITION,  
SECTION 6, TOWNSHIP 140 NORTH, RANGE 30 WEST,  
CASS COUNTY, MINNESOTA**

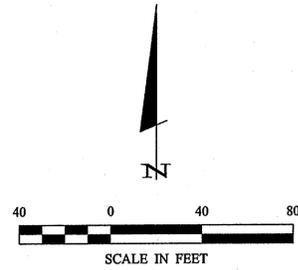

ORIENTATION OF THIS BEARING SYSTEM IS BASED ON THE EAST LINE OF GOV'T LOT 3 TO HAVE AN ASSUMED BEARING OF N 00° 52' 00" E.

### LEGEND


- DENOTES MONUMENT FOUND
- DENOTES IRON MONUMENT SET MARKED BY LICENSE No. 21367

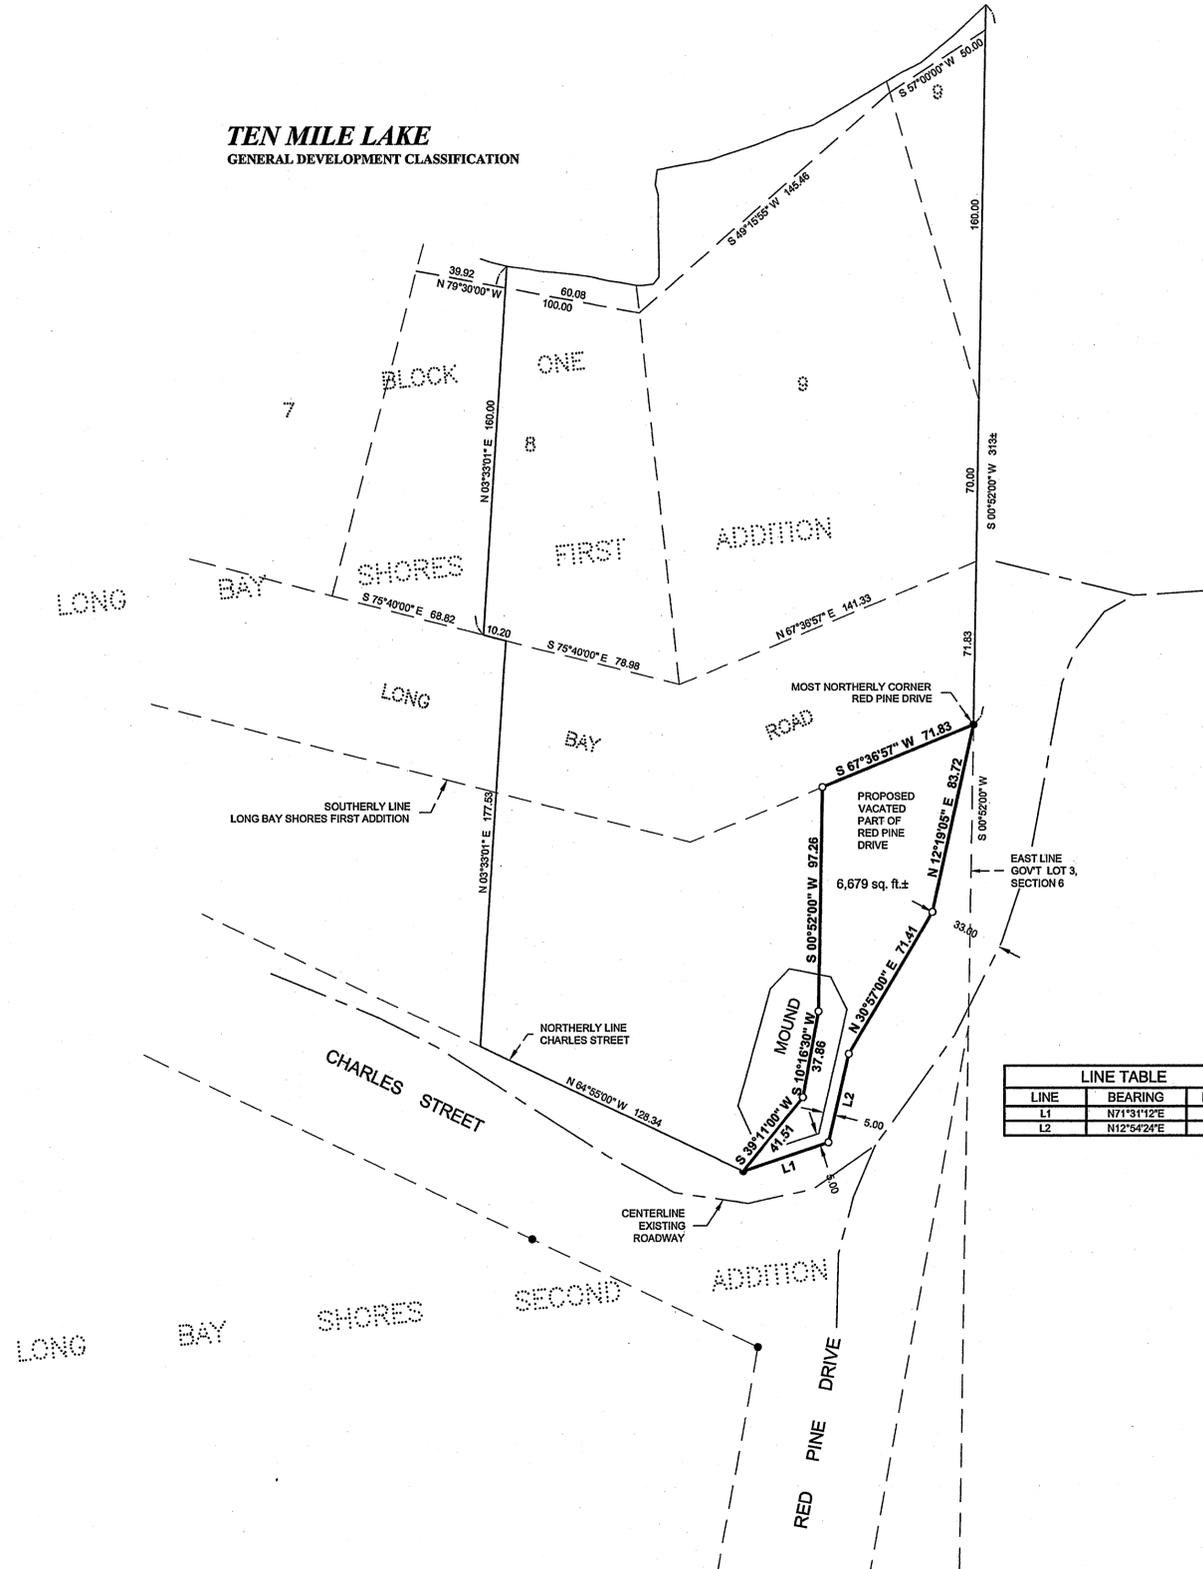

### PROPOSED VACATION DESCRIPTION

That part of Red Pine Drive, LONG BAY SHORES SECOND ADDITION, plat of record, Cass County, Minnesota, described as follows: Beginning at the most northerly corner of said Red Pine Drive, being on the east line of Government Lot 3, Township 140 North, Range 30 West, said County; thence South 67 degrees 36 minutes 57 seconds West, assigned bearing along the northerly line of said Red Pine Drive 71.38 feet; thence South 0 degrees 52 minutes 00 seconds West along the westerly line of said Red Pine Drive 97.26 feet; thence South 10 degrees 16 minutes 30 seconds West along said westerly line 37.86 feet; thence South 79 degrees 11 minutes 00 seconds West along said westerly line 41.51 feet; thence North 71 degrees 31 minutes 12 seconds East 39.50 feet; thence North 12 degrees 54 minutes 24 seconds East 39.47 feet; thence North 30 degrees 57 minutes 00 seconds East 71.41 feet; thence North 12 degrees 19 minutes 05 seconds East 83.72 feet to the point of beginning.

LINE TABLE		
LINE	BEARING	LENGTH
L1	N71°31'12"E	39.50
L2	N12°54'24"E	39.47

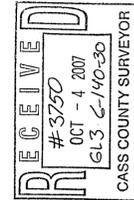

© 2006 Landecker & Associates, Inc.

Landecker & Associates, Inc.  
Engineering - Surveying - Planning  
Walker, MN 56484  
Phone: 218-547-1296 Fax: 218-547-2372

DATE: 9/27/07 LIC. NO. 21367

TERRY L. FREEMAN PLS #21367

PROJECT MANAGER:	PROJECT NO.:	DATE:	REVISIONS DESCRIPTION	DATE
TLF	072084	9/27/07		
CHECKED BY:	FILE NAME:	SCALE:		
TLF	C072084.dwg	HORZ: 1"=40'		
DRAWN BY:	FIELD BOOK:	VERT: NONE		
DRG	BOOK 281 PG. 38			

I HEREBY CERTIFY THAT THIS SURVEY, PLAN, SPECIFICATION, OR REPORT WAS MADE BY ME OR UNDER MY CLOSE PERSONAL SUPERVISION AND THAT I AM A DULY LICENSED PROFESSIONAL ENGINEER OR LAND SURVEYOR UNDER THE LAWS OF THE STATE OF MINNESOTA.

HOWARD THORSEN  
4610 LONG BAY ROAD NW  
HACKENSACK, MN 56452