



CERTIFICATE OF SURVEY

PART OF GOVERNMENT LOT 1, SECTION 13, TOWNSHIP 141 NORTH, RANGE 28 WEST, CASS COUNTY, MINNESOTA

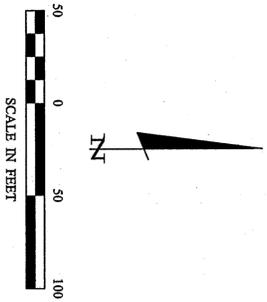

ORIENTATION OF THIS BEARING SYSTEM IS BASED ON THE EAST LINE OF GOV'T LOT 1 TO HAVE AN ASSUMED BEARING OF N 1° 13' 24" E.

- LEGEND**
- DENOTES MONUMENT FOUND
 - DENOTES IRON MONUMENT SET MARKED BY LICENSE
 - DENOTES G.O.P.R. ASH CAP MONUMENT FOUND
 - ⊗ DENOTES CALCULATED POSITION FOUND
 - ⊕ DENOTES EXISTING SEPTIC CLEANOUT
 - ⊖ DENOTES EXISTING SEPTIC LEFT STATION
 - DENOTES EXISTING UTILITY POLE
 - DENOTES EXISTING OVERHEAD ELECTRIC CABLE
 - ⊕ BENCHMARK: 60d SPIKE IN SWLY SIDE OF 8" ASH ELEV. = 1331.17 FEET

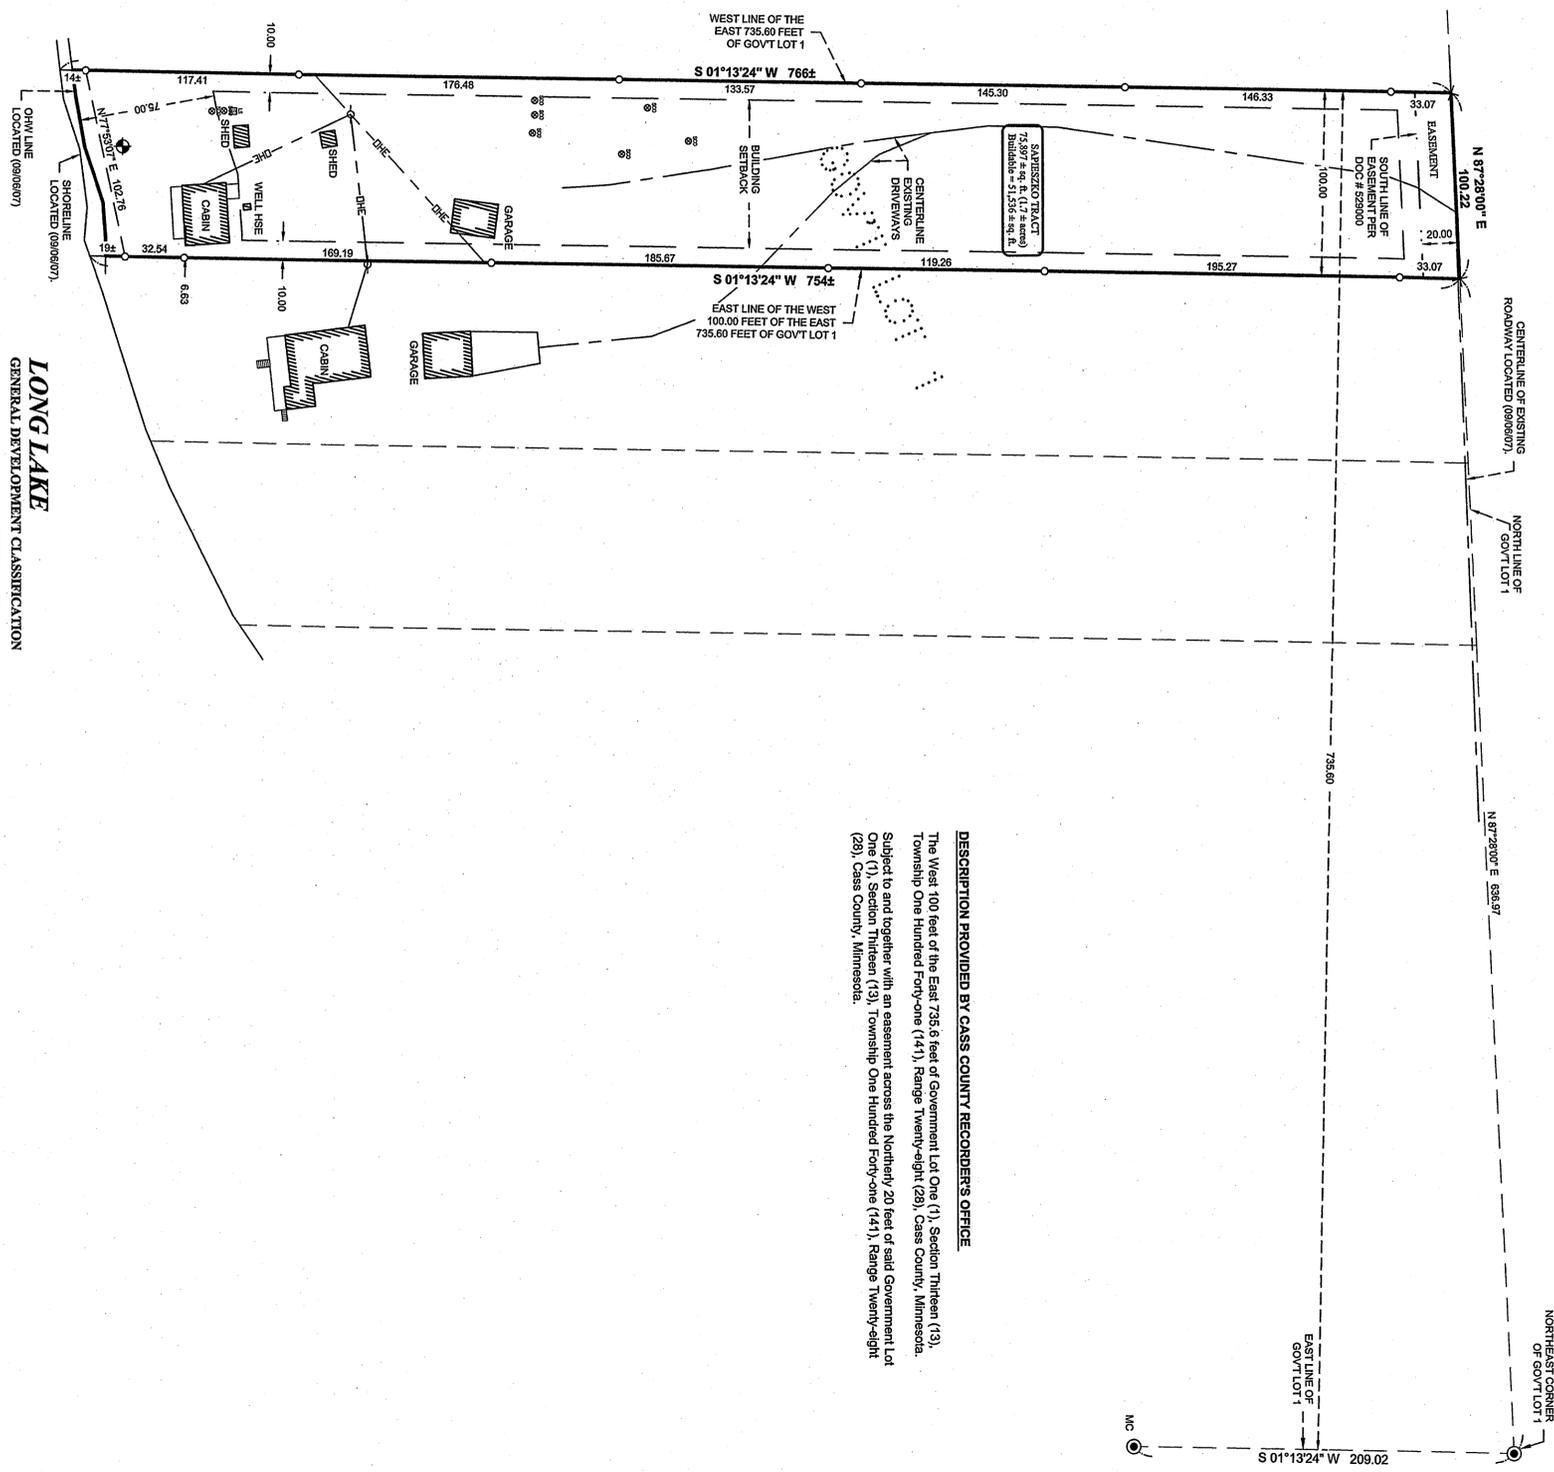


DESCRIPTION PROVIDED BY CASS COUNTY RECORDER'S OFFICE

The West 100 feet of the East 735.6 feet of Government Lot One (1), Section Thirteen (13), Township One Hundred Forty-one (141), Range Twenty-eight (28), Cass County, Minnesota. Subject to and together with an assessment across the Northernly 20 feet of said Government Lot One (1), Section Thirteen (13), Township One Hundred Forty-one (141), Range Twenty-eight (28), Cass County, Minnesota.

LONG LAKE
GENERAL DEVELOPMENT CLASSIFICATION
LAKE ELEVATION = 1329.07 FEET 09-06-07
ORDINARY HIGH WATER ELEVATION = 1330.8 FEET (MNDNR)
BENCHMARK: 60d SPIKE IN SWLY ROOT OF 36" WHITE PINE AT ELY SIDE OF BOAT RAMP, CAMP OWY DREAMS RESORT. ELEVATION = 1336.15 FEET
BASED ON NGVD 1929

CERTIFICATE OF SURVEY	PROJECT MANAGER: CJH	PROJECT NO.:072167	DATE: 09/12/07
1 of 1 SHEET	CHECKED BY: CJH	FILE NAME: C072167.dwg	SCALE: 1"=50'
RONALD & ANN SAPIESZKO 1393 TAMBERWOOD TRAIL WOODBURY, MN 55125	DESIGNED BY: CJH	FIELD BOOK: BOOK 286 Pg. 12	VERT. CONTROL: NONE
REVISIONS		BY	
DATE		DESCRIPTION	
DATE		BY	
DATE		DESCRIPTION	

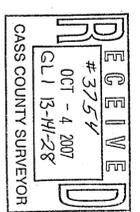

Landecker & Associates, Inc.
Engineering - Surveying - Planning
Phone: 218-547-1256
Walker, MN 56484
Fax: 218-547-2272

© 2007 Landecker & Associates, Inc.