
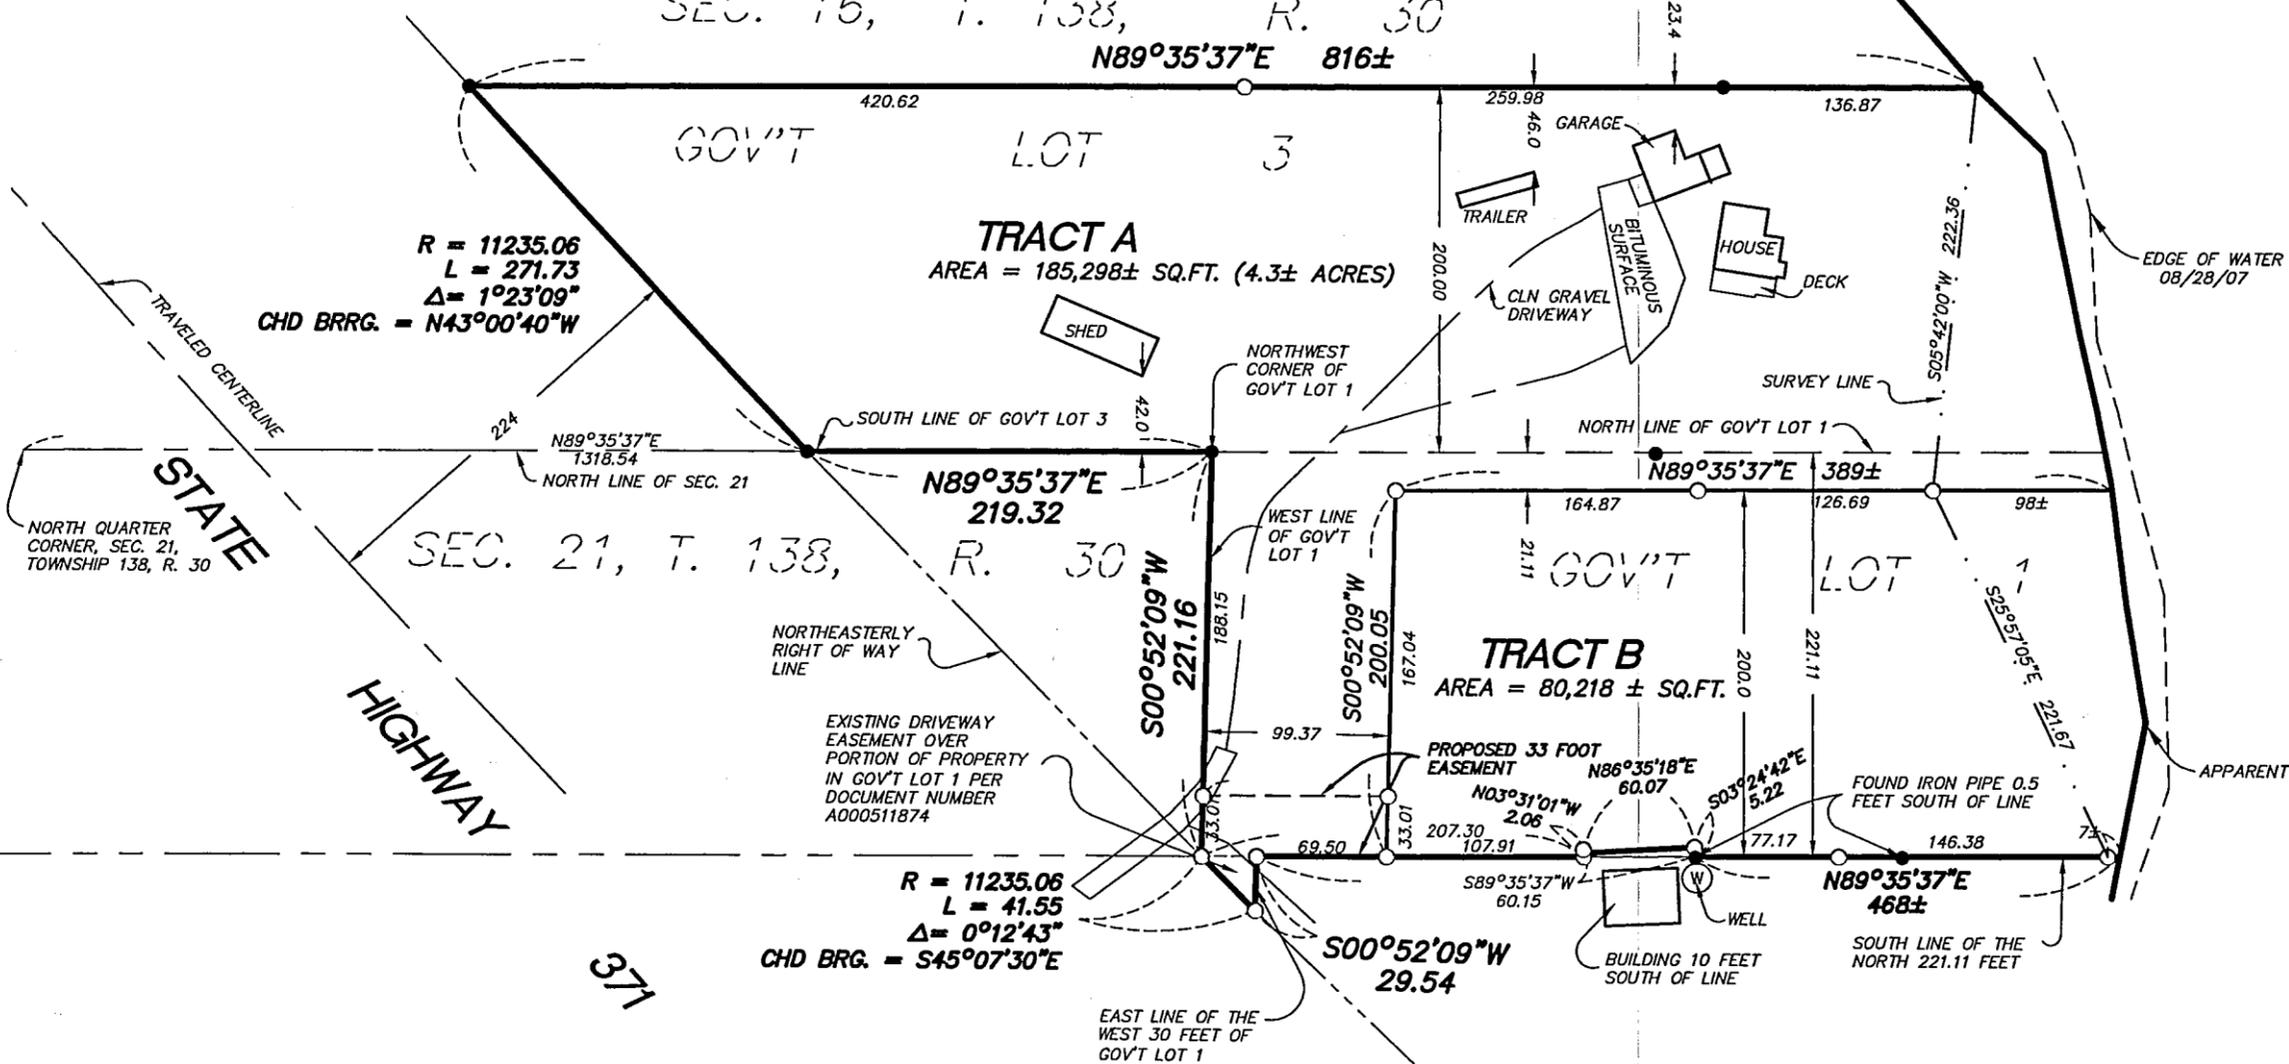


CERTIFICATE OF SURVEY

SEC. 16, T. 138, R. 30
 N89°35'37"E 816±

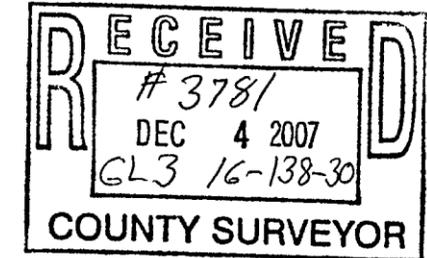

BOOT LAKE

NATURAL ENVIRONMENT LAKE
 MN. DNR DOES NOT HAVE AN
 ESTABLISHED ORDINARY HIGH
 WATER ELEVATION FOR BOOT
 LAKE AT THIS TIME

Scale: 1 inch = 100 feet

- Denotes iron monument found
 - Denotes iron monument set
- Bearings based on assumed datum.

I hereby certify that this survey was prepared by me or under my direct supervision and that I am a duly Licensed Land Surveyor under the laws of the State of Minnesota.

Chris Hoglund 10/8/07
 Chris Hoglund, R.L.S. Date
 License No. 43932

TRACT A: That part of the South 200.00 feet of Government Lot 3, Section 16, Township 138 North, Range 30 West, Cass County, Minnesota, lying easterly of the northeasterly right of way line of State Highway 371.
 AND
 The North 221.11 feet of Government Lot 1, Section 21, Township 138 North, Range 30 West, Cass County, Minnesota, EXCEPT that part of the South 200 feet of the North 221.11 feet of said Government Lot 1, which lies East of the West 99.37 feet thereof.
 AND
 That part of the West 30.00 feet of Government Lot 1, Section 21, Township 138 North, Range 30 West, Cass County, Minnesota, lying south of the North 221.11 feet of said Government Lot 1 and easterly of the northeasterly right of way line of State Highway 371.

Subject to an easement for ingress, egress and utility purposes over the South 33.00 feet of the North 221.11 feet of the West 99.37 feet of said Government Lot 1, Section 21, Township 138 North, Range 30 West, Cass County, Minnesota

Subject to easements, reservations and restrictions of record, if any.

TRACT B: That part of the South 200.00 feet of the North 221.11 feet of Government Lot 1, Section 21, Township 138 North, Range 30 West, Cass County, Minnesota, which lies east of the West 99.37 feet thereof.
 EXCEPT
 That part of Government Lot 1, Section 21, Township 138 North, Range 30 West, Cass County, Minnesota, described as follows: Commencing at the northwest corner of said Government Lot 1; thence South 00 degrees 52 minutes 09 seconds West 221.16 feet, assumed bearing along the west line of said Government Lot 1, to the south line of the North 221.11 feet of said Government Lot 1; thence North 89 degrees 35 minutes 37 seconds East 207.30 feet along said south line of the North 221.11 feet to the point of beginning of the parcel of land to be described; thence North 03 degees 31 minutes 01 seconds West 2.06 feet; thence North 86 degrees 35 minutes 18 seconds East 60.07 feet; thence South 03 degrees 24 minutes 42 seconds East 5.22 feet to said south line of the North 221.11 feet; thence South 89 degrees 35 minuts 37 seconds West 60.15 feet along said south line of the North 221.11 feet to the point of beginning.

Together with an easement for ingress, egress and utility purposes over the South 33.00 feet of the North 221.11 feet of the West 99.37 feet of said Government Lot 1, Section 21, Township 138 North, Range 30 West, Cass County, Minnesota.

Subject to easements, reservations and restrictions of record, if any.

REQUESTED BY:

Hank Krumwiede

Westwood Professional Services, Inc.
 423 Laurel Street
 Brainerd, MN 56401

PHONE 218-829-1751
 FAX 218-829-4733
 TOLL FREE 1-800-270-9495
 www.westwoodps.com

Drawn by: TTS Date: 09-07-07 Job No: 20077770