

CERTIFICATE OF SURVEY

DESCRIPTION: - Record

That portion of the Southwest Quarter of the Southeast Quarter (SW1/4 of SE1/4), of Section Four (4), Township One Hundred Forty-One (141), Range Thirty (30), lying southerly of the right of way of State Highway #200, except the Westerly 545.95 feet thereof.

DESCRIPTION: - Parcel 'A'

The East 400.00 feet of the West 945.95 feet of the Southwest Quarter of the Southeast Quarter lying southerly of the right of way of State Highway No. 200.

Said parcel contains 2.04 acres of land, more or less, and is subject to existing easements of record.

DESCRIPTION: - Parcel 'B'

That part of the Southwest Quarter of the Southeast Quarter lying southerly of the right of way of State Highway No. 200, less the West 945.95 feet thereof.

Said parcel contains 0.97 acres of land, more or less, and is subject to existing easements of record.


SURVEYOR NOTES:

1. Bearing Orientation: The South line of the SW1/4 of the SE1/4 of Section 4, Township 141, Range 30 is assumed to have a bearing of North 88 degrees 55 minutes 31 seconds West.
2. The field survey was completed on November 16th, 2007.
3. Arro Land Surveyors, LLC has made no investigation or independent search for easements of record, encumbrances, restrictive covenants, ownership title evidence, or any other facts that an accurate and current title search may disclose.
4. Parcel 'B' is not considered to be a buildable lot on its own and is attached to and indivisible from that Cass County Parcel No. 45-009-1201.
5. The utilities as shown on this survey were developed from the visible utilities across your property and is not implied nor intended to be the complete inventory of utilities in this area. It is the client's responsibility to verify the location of all utilities prior to construction or improving your property.

GRAPHIC SCALE





(IN FEET)
1 inch = 100 ft.

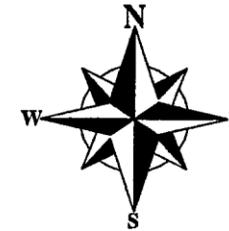

LEGEND

- DENOTES 1/2 INCH x 14 INCH IRON PIPE SET AND MARKED WITH RLS 17768 CAP.
- DENOTES FOUND GLO MONUMENT
- DENOTES FOUND SURVEY MONUMENT
- DENOTES TELEPHONE PEDESTAL
- ⊙ DENOTES UTILITY POLE
- ⊙ DENOTES SEPTIC CAPS
- ⊙ DENOTES SEPTIC CLEANOUT
- - - DENOTES DELINEATED WETLAND BY AQUATIC ECOSOLUTIONS, INC.

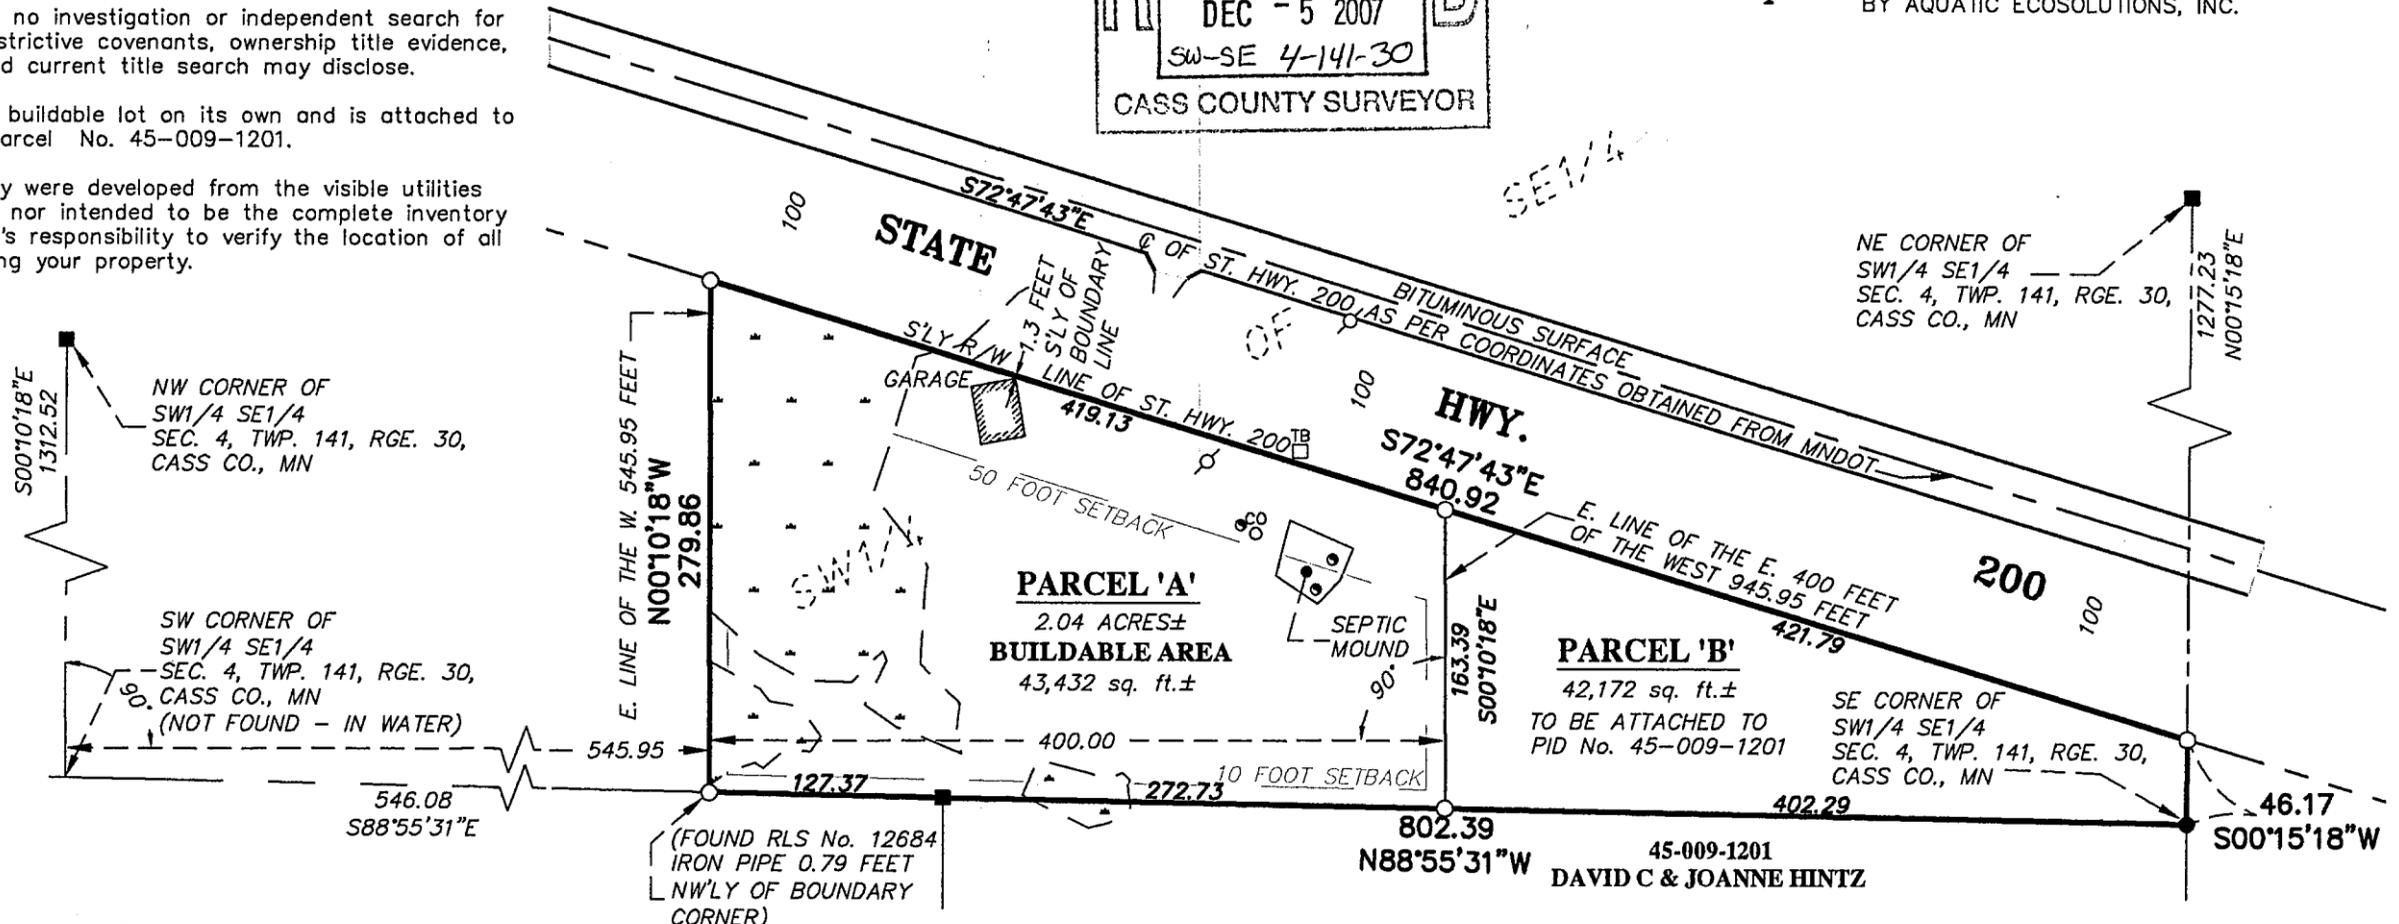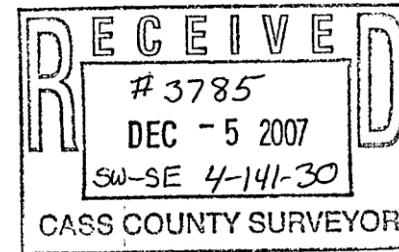

CLIENT:
David Hintz
6045 Beachwood Rd.
Mound, MN 55364

DIVISION SURVEY
PART OF THE SW1/4 OF THE SE1/4
SEC. 4, TWP. 141N RGE. 30,
CASS Co., MN



I hereby certify that this survey, plan or report was prepared by me or under my direct supervision and that I am a duly licensed land surveyor under the laws of the state of Minnesota.

Dated this 16th day of November, 2007
By: Bruce W. Skipton
Bruce W. Skipton, Minnesota License No. 17768

DESIGNED BY: _____ DRAWN BY: MPS
APPROVED BY: BWS JOB NUMBER: 07-119

NO.	DATE	BY	REVISION DESCRIPTION
1	11-26-07	BWS	GARAGE ADDED