


CERTIFICATE OF SURVEY

THE SOUTHWEST QUARTER OF THE NORTHEAST QUARTER,
SECTION 11, TOWNSHIP 140 NORTH, RANGE 30 WEST,
CASS COUNTY, MINNESOTA

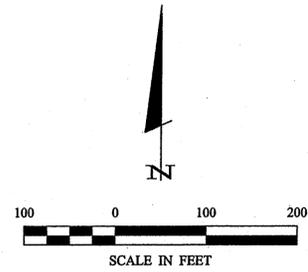


ORIENTATION OF THIS BEARING SYSTEM IS BASED ON THE NORTH LINE OF THE SW 1/4-NE 1/4 TO HAVE AN ASSUMED BEARING OF N 89° 49' 44" W.

LEGEND

- DENOTES MONUMENT FOUND
- DENOTES IRON MONUMENT SET MARKED BY LICENSE No. 21367
- ▨ DENOTES DELINEATED WETLAND(S)
- × DENOTES CALCULATED POSITION

NOTES:

1. Wetland delineation was completed on 9/19/07, by Ben Meister, Landecker & Associates, Inc.

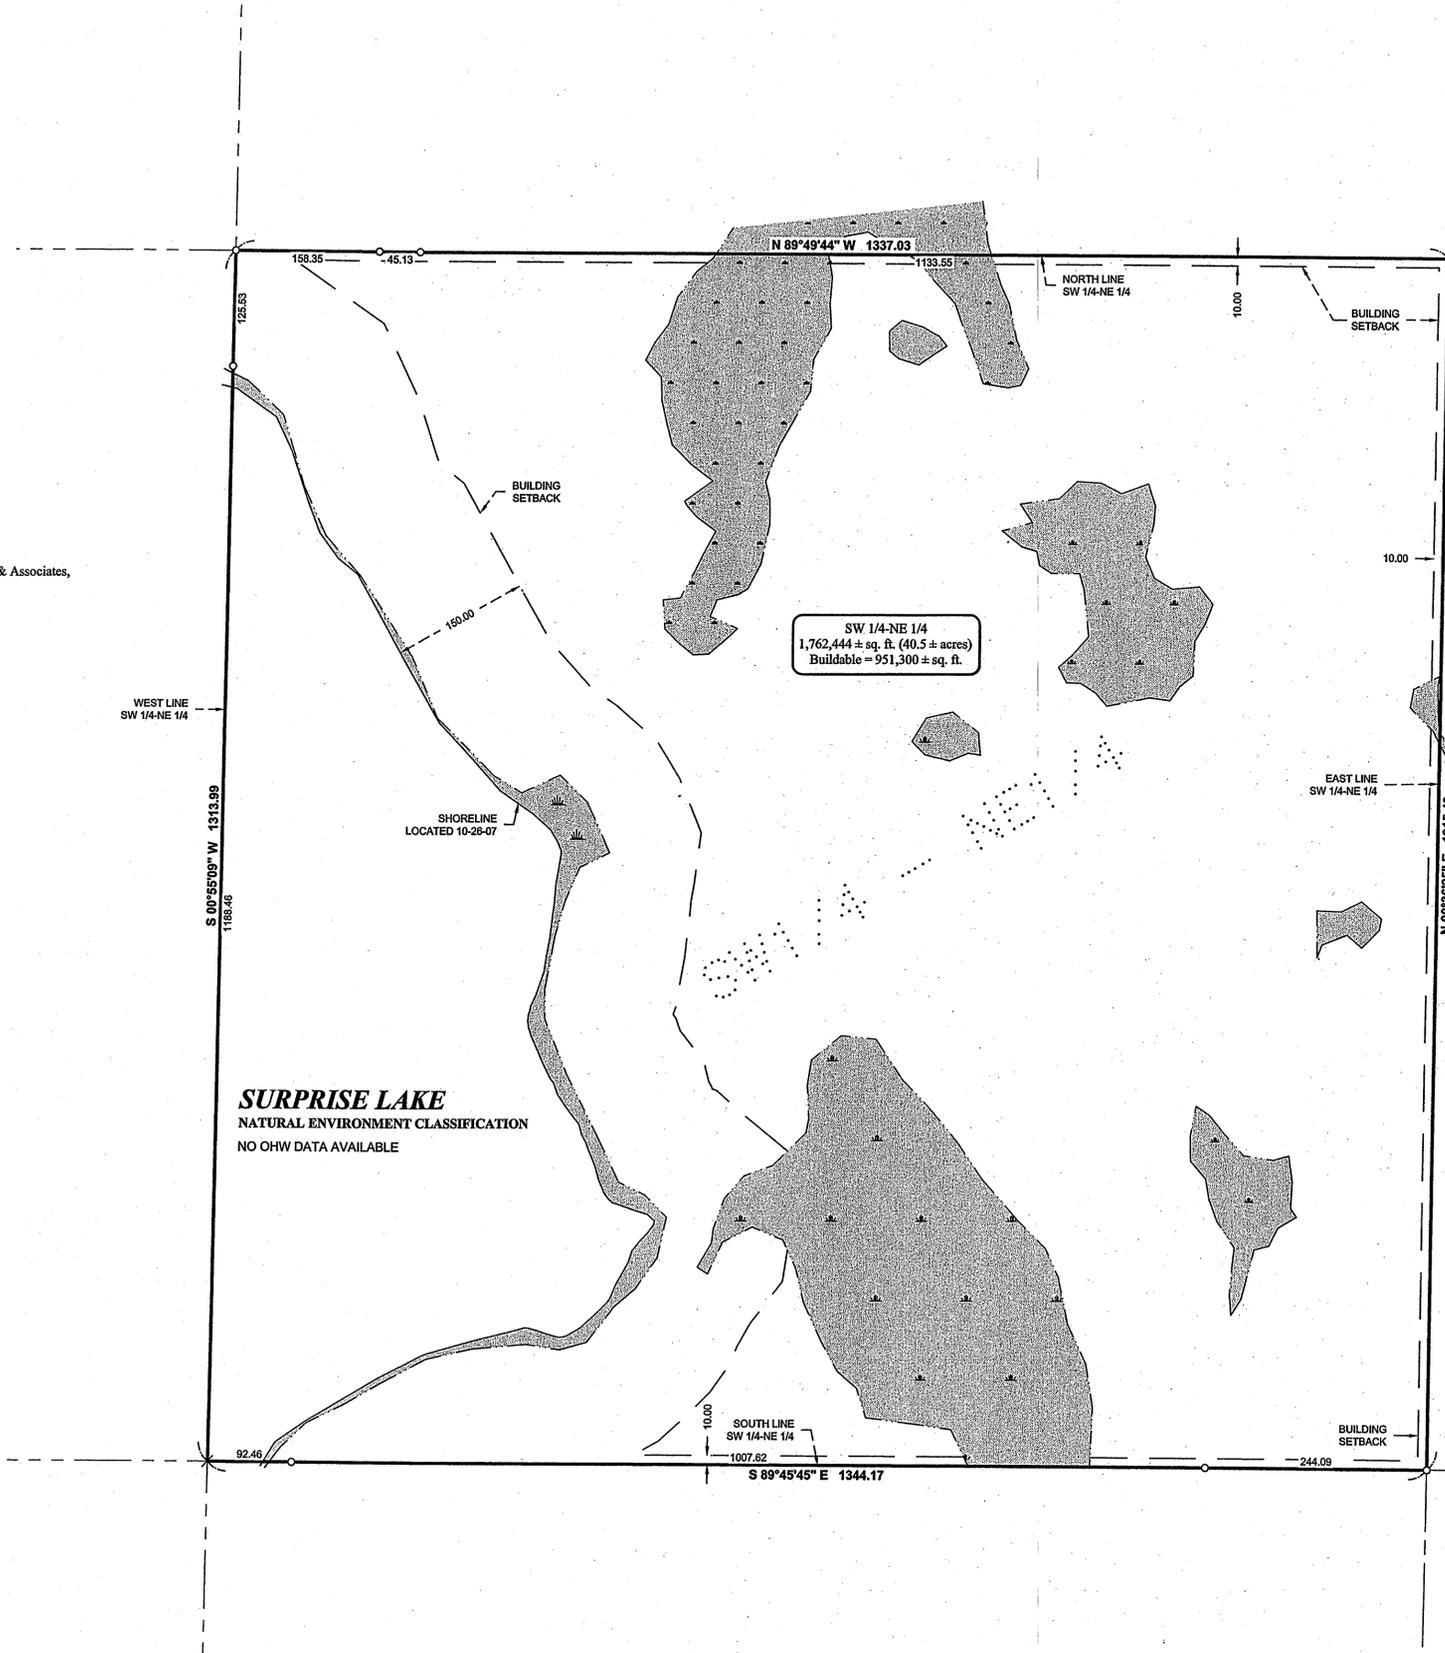


DESCRIPTION PROVIDED BY CASS COUNTY RECORDER'S OFFICE

Southwest Quarter of the Northeast Quarter (SW ¼ of NE ¼), Section Eleven (11), Township One Hundred Forty (140), Range Thirty (30).

Together with any rights and parties of the first part have in that certain easement for ingress and egress across the Southeast Quarter of the Northeast Quarter (SE ¼ of NE ¼), Section Eleven (11), Township One Hundred Forty (140), Range Thirty (30).

Being the same property conveyed to James H. Hammer C. Ray Payne, Duane F. Ommen and Charles H. Nelson, from Odin P. Qudry, Jr., and Patricia L. Qudry, husband and wife, by Quit Claim Deed dated December 17, 1982, and recorded in Wright County, Minnesota.

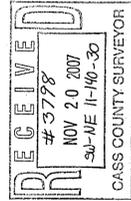

© 2009 Landecker & Associates, Inc.
Landecker & Associates, Inc.
 Engineering - Surveying - Planning
 Walker, MN 56484
 Phone: 218-447-1296 Fax: 218-447-2212

I HEREBY CERTIFY THAT THIS SURVEY, PLAN, SPECIFICATION, OR REPORT WAS PREPARED BY ME OR UNDER MY DIRECT SUPERVISION AND THAT I AM A LICENSED PROFESSIONAL ENGINEER OR LAND SURVEYOR UNDER THE LAWS OF THE STATE OF MINNESOTA.
 COREY J. HENDERSHOT PLS #45383
 DATE: 10/29/07

REVISIONS	DATE	DESCRIPTION
BY	10/29/07	ADDED LAKESHORE AND CHANGED BUILDABLE AREA

PROJECT No.:	072178
FILE NAME:	C072178.dwg
FIELD BOOK:	BOOK 287
DATE:	10/29/07
SCALE:	1"=100'
HORIZ. VERT.:	NONE

PROJECT MANAGER:	TLF
CHECKED BY:	CJH
DRAWN BY:	DRG

CERTIFICATE OF SURVEY
 CLARENCE R. PAYNE
 2702 40TH STREET NW
 HACKENSACK, MN 56452
 SHEET
 1 OF 1

Todd Johnson 10/28/2007 8:30 AM - F:\Drawings\2007\072178 PAYNE.dwg\C072178.dwg