

CERTIFICATE OF SURVEY



GOVERNMENT LOT 1,
SECTION 12, TOWNSHIP 140 NORTH, RANGE 29 WEST,
CASS COUNTY, MINNESOTA

© 2007 Landecker & Associates, Inc.
Landecker & Associates, Inc.
Engineering • Surveying • Planning
Wadena, MN 56484
Phone: 218-541-2136
Fax: 218-541-2172

RECEIVED
3808
DEC 21 2007
GLI 12-140-29
COUNTY SURVEYOR

LINE TABLE		
LINE	LENGTH	BEARING
L2	126.86	N55°25'31"E
L3	67.37	S88°15'43"E
L4	127.04	N68°35'38"E
L5	239.79	N43°35'47"E
L10	122.14	S26°04'03"E
L11	165.70	S38°55'22"E
L12	92.03	S84°15'37"E
L13	110.53	S66°57'56"E
L14	180.39	S76°34'15"E
L15	51.65	S34°38'22"W
L16	189.50	S17°28'28"W
L17	66.27	S49°57'42"W
L18	53.31	S70°46'34"E
L19	43.86	S53°03'23"E
L20	126.17	N83°44'46"E
L21	65.66	S33°44'30"W
L22	137.77	N08°08'39"E
L23	135.12	N00°08'49"W
L24	47.12	N16°23'09"E
L25	69.36	N32°56'42"W
L26	65.42	N52°36'02"E
L27	50.83	N56°32'08"W
L28	87.39	N74°41'07"W
L29	69.81	N84°21'23"W
L30	86.56	S11°58'11"E
L31	113.37	S07°05'12"W
L32	18.16	S29°57'54"W
L38	17.71	S55°12'06"E

CURVE TABLE					
CURVE	DELTA	LENGTH	RADIUS	CHORD BRG	CHORD
C1	Δ=36°18'46"	190.13	300.00	S73°34'54"W	186.97
C2	Δ=23°08'39"	114.32	283.00	N80°09'58"E	113.54
C7	Δ=69°39'50"	261.41	215.00	S08°45'52"W	245.60
C8	Δ=12°51'19"	48.24	215.00	S32°29'42"E	48.14
C9	Δ=45°20'15"	118.69	150.00	S61°35'29"E	115.62
C10	Δ=32°29'16"	85.05	150.00	N34°16'27"E	86.71
C11	Δ=43°11'52"	56.55	75.00	S74°39'18"E	55.22
C12	Δ=47°03'27"	82.13	100.00	N31°40'22"E	79.84
C13	Δ=49°19'51"	64.57	75.00	N08°16'47"W	62.60
C14	Δ=85°19'01"	111.68	75.00	S09°42'48"W	101.64
C17	Δ=107°36'48"	93.91	50.00	S41°50'13"W	80.70

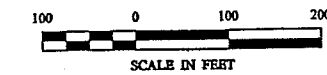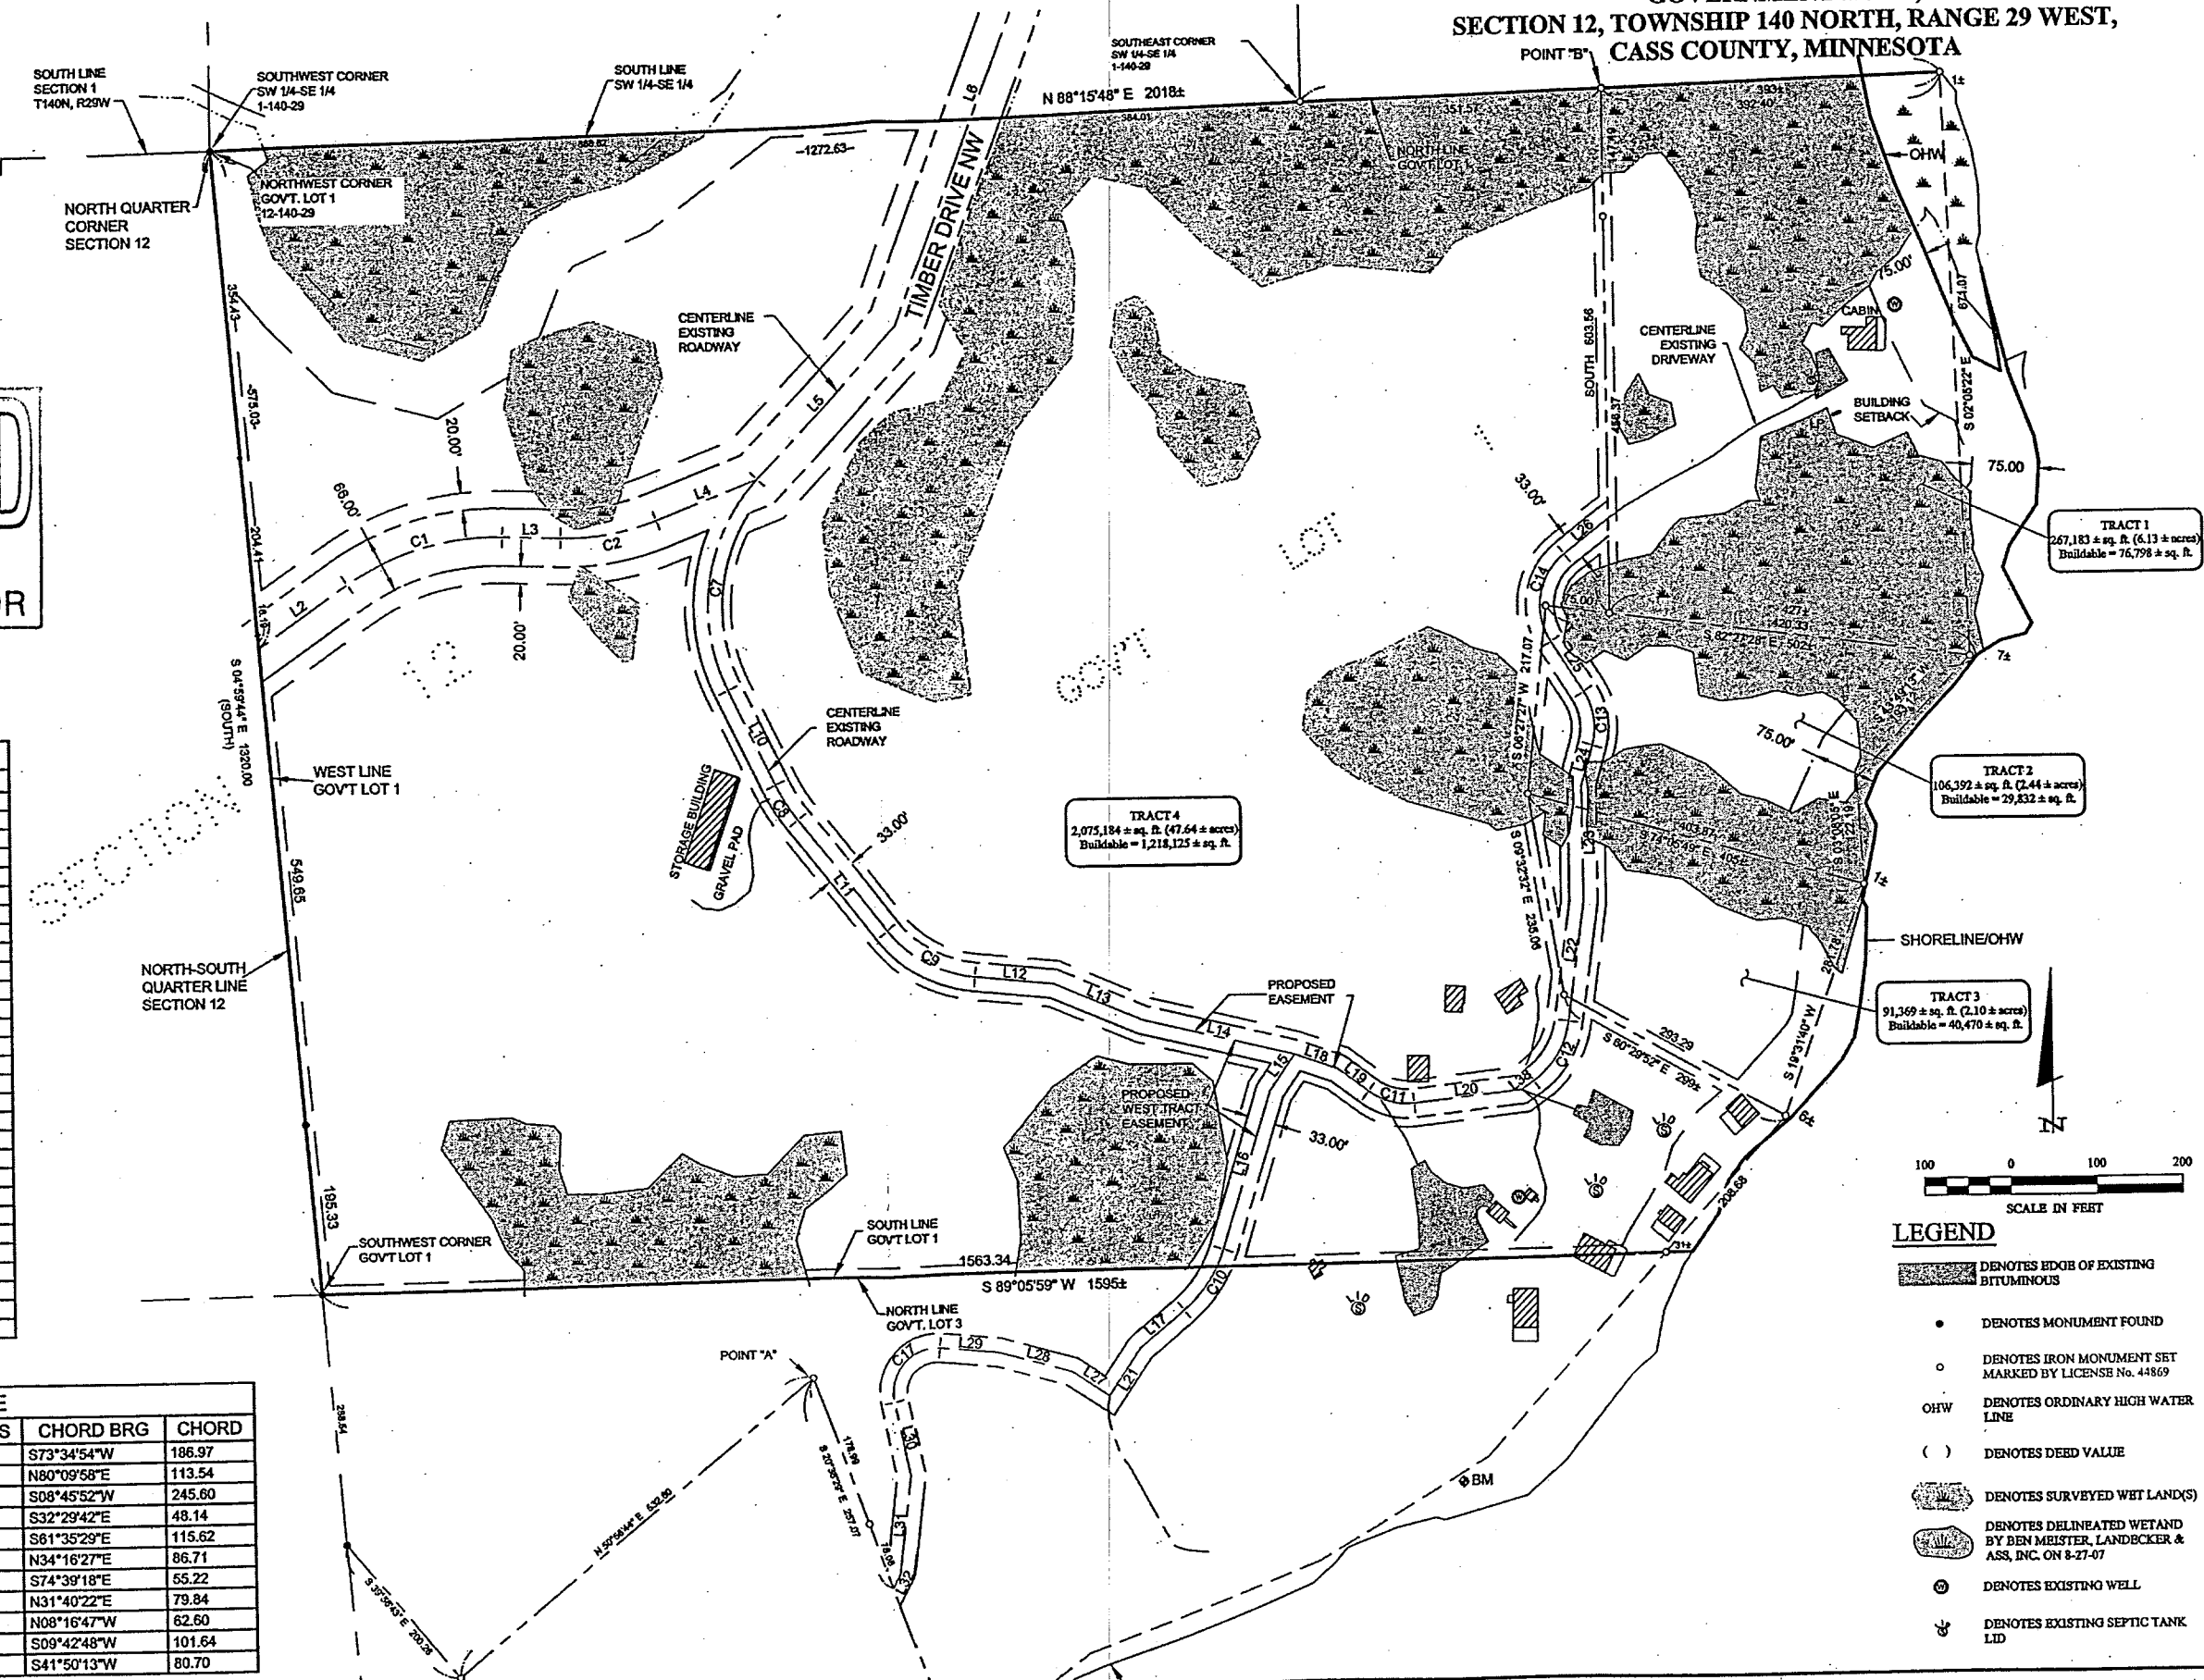

- LEGEND**
- DENOTES EDGES OF EXISTING BITUMINOUS
 - DENOTES MONUMENT FOUND
 - DENOTES IRON MONUMENT SET MARKED BY LICENSE No. 44869
 - OHW DENOTES ORDINARY HIGH WATER LINE
 - DENOTES DEED VALUE
 - DENOTES SURVEYED WET LAND(S)
 - DENOTES DELINEATED WETLAND BY BEN MEISTER, LANDECKER & ASS., INC. ON 8-27-07
 - DENOTES EXISTING WELL
 - DENOTES EXISTING SEPTIC TANK LTD

EXHIBIT "B"

REVISIONS	DESCRIPTION	DATE	BY

PROJECT No. 002178
FILE NAME: C062178-2.dwg
PROJECT MANAGER: TRJ
CHECKED BY: TLF

CERTIFICATE OF SURVEY
KEE NEE MOO SHA RESORT
HOWARD WAGNER

SHEET 2 OF 2

1/18/2007 2:54 PM - F:\Dm\proj\000002178 WAGNER\map\002178.dwg