


CERTIFICATE OF SURVEY

THE NORTHEAST QUARTER OF THE SOUTHWEST QUARTER AND PART OF THE SOUTHEAST QUARTER OF THE NORTHWEST QUARTER, SECTION 24, TOWNSHIP 139 NORTH, RANGE 29 WEST, CASS COUNTY, MINNESOTA

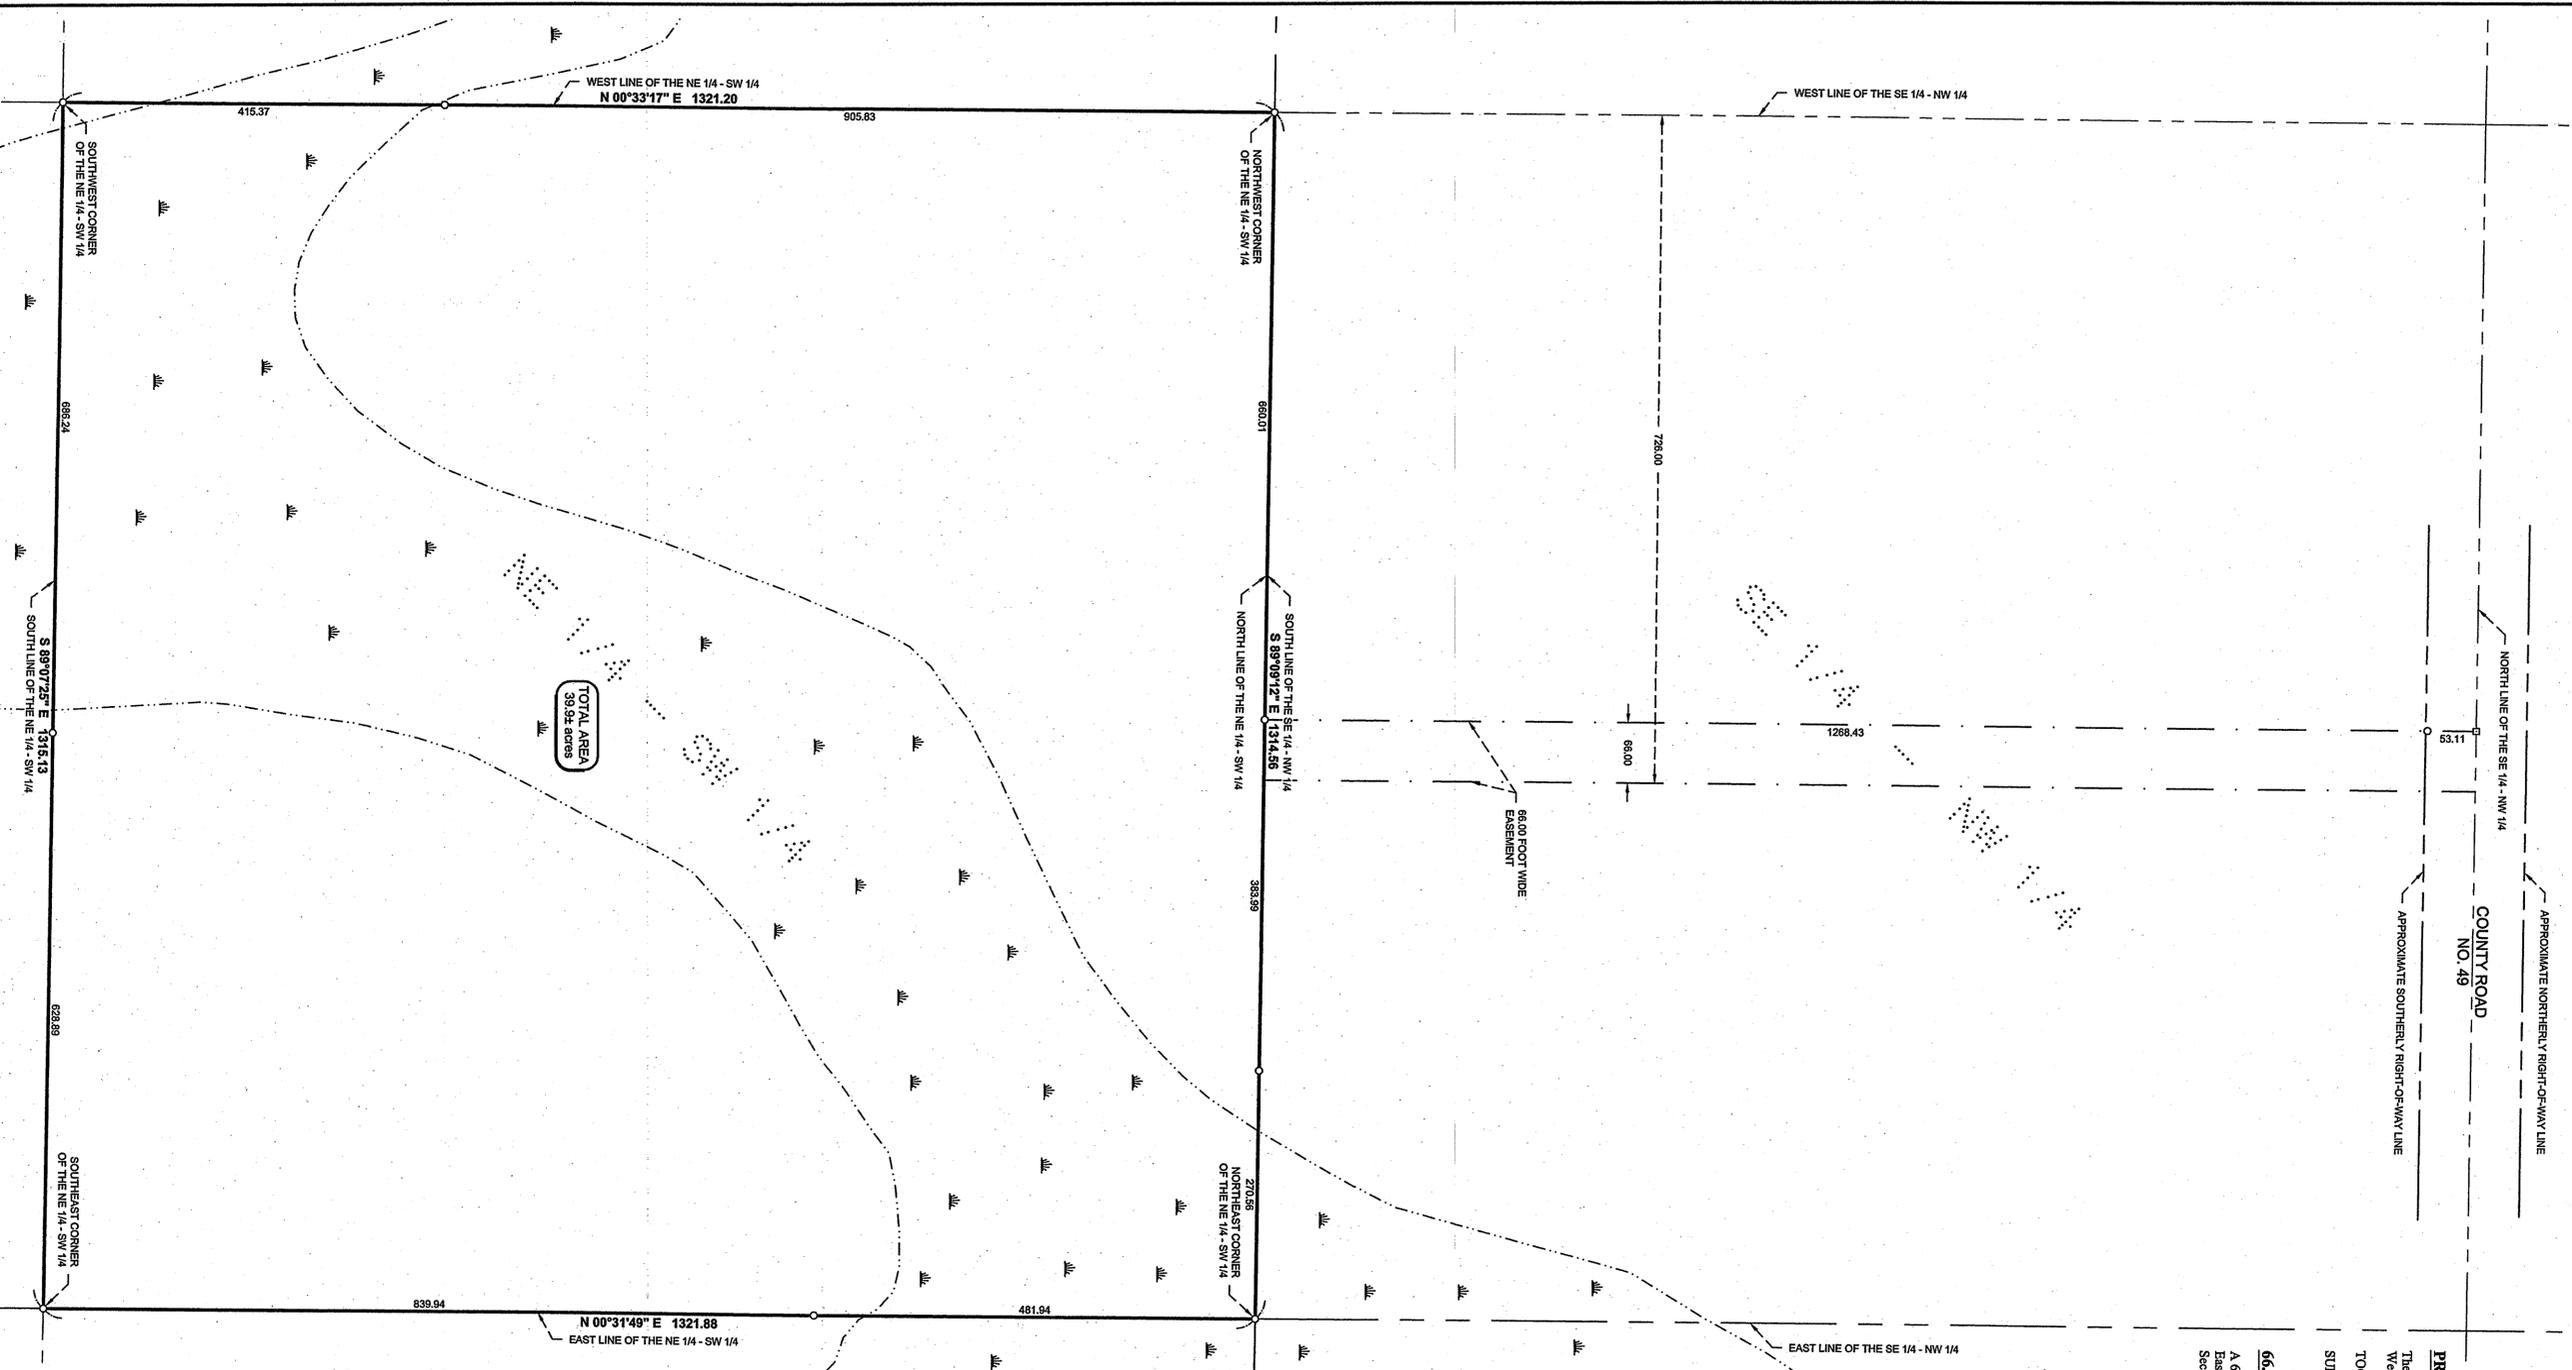

PROPOSED DESCRIPTION

The Northeast Quarter of the Southwest Quarter, Section 24, Township 139 North, Range 29 West, Cass County, Minnesota.
TOGETHER with a 66.00 foot wide easement.
SUBJECT to easements, restrictions, and reservations of record.

66.00 FOOT WIDE EASEMENT


A 66.00 foot wide easement for ingress, egress, and utility purpose over, under, and across the East 66.00 feet of the West 726.00 feet of the Southeast Quarter of the Northwest Quarter, Section 24, Township 139 North, Range 29 West, Cass County, Minnesota.

NOTES:

1. No improvements, topography information has been surveyed or shown on this certificate.
2. The survey boundary shown is based on the tax descriptions as obtained from the Cass County Auditor's Office. If descriptions of record or as noted in the abstract vary from those shown, a further review by the surveyor should be retained.
3. Wetlands as shown on the drawings are approximated from the National Wetlands Inventory maps.
4. Parcel ID of subject parcel: 32-024-3100.
5. All lines marked with flagging are only an approximation of the true boundary lines and are not to be used as an exact boundary location. Flagged lines should not be used for the establishment of improvements. To mark true boundary lines, additional monumentation would be required.

LEGEND

- DENOTES WETLANDS (See Note 3)
- DENOTES IRON MONUMENT SET MARKED BY LICENSE NO. 4533
- DENOTES SPT PK MAIL

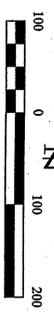

ORIENTATION OF THIS BEARING SYSTEMS BASED ON THE NORTH LINE OF THE NORTHWEST QUARTER OF THE SOUTHWEST QUARTER TO HAVE AN ASSIGNED BEARING OF S 89°07'25" E

CERTIFICATE OF SURVEY	
PROJECT MANAGER:	PROJECT NO.:
CH	072214
CHECKED BY:	FILE NAME:
CH	C072214.dwg
DRAWN BY:	FIELD BOOK:
WAG	BOOK 289 Pg. 46
DATE:	SCALE:
12/14/07	1" = 100'
HORIZ:	VERT:
NONE	NONE

DATE:	REVISIONS:
	DESCRIPTION:
	BY:

I HEREBY CERTIFY THAT THIS SURVEY PLAN, SPECIFICATION OR REPORT WAS PREPARED BY ME OR UNDER MY CLOSE PERSONAL SUPERVISION AND I AM A DULY LICENSED PROFESSIONAL ENGINEER OR LAND SURVEYOR UNDER THE LAWS OF THE STATE OF MINNESOTA.

Zoevy J. Henderson, PLS #48333
Date: 12/14/07 LIC NO. 23353

Landecker & Associates, Inc.
Engineering - Surveying - Planning
Wadena, MN 56464
Phone: 218-541-1265 Fax: 218-541-2122