



CERTIFICATE OF SURVEY

Lot 12, BLOCK ONE, TOWNLINE SHORES,
SECTION 2, TOWNSHIP 141 NORTH, RANGE 28 WEST,
CASS COUNTY, MINNESOTA

TOWNLINE LAKE
Recreational Development Classification
ORDINARY HIGH WATER ELEVATION = 1333.41 (MNDNR)
HIGHEST RECORDED ELEVATION = 1332.96 (12-18-02)
LOWEST RECORDED ELEVATION = 1332.85 (12-05-02)
BASED ON 1929 NGVD

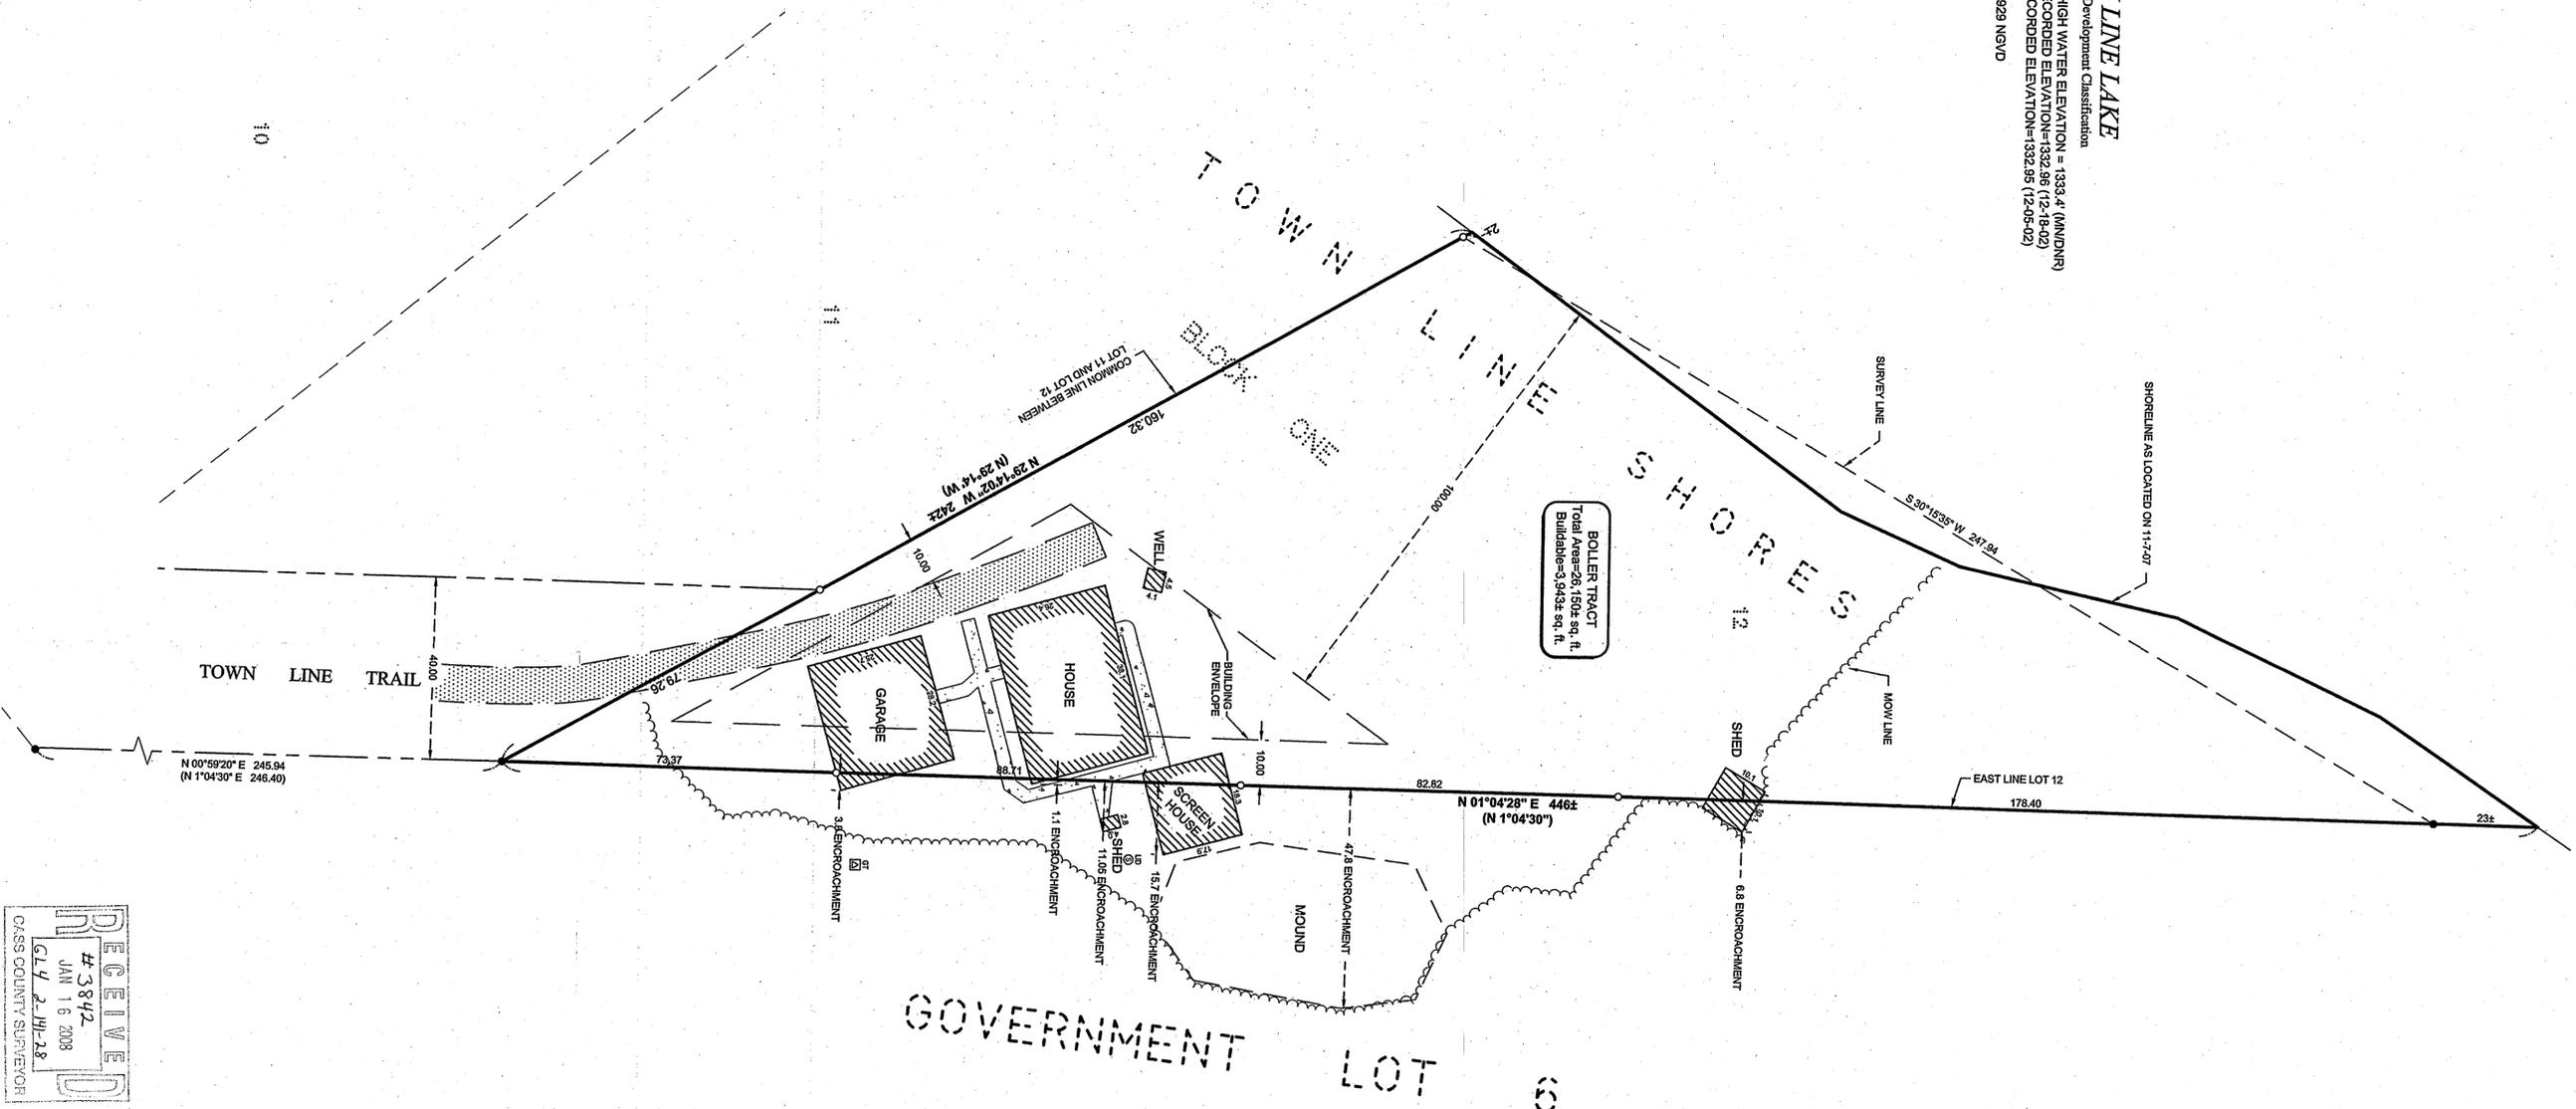

- LEGEND**
- DENOTES EDGE OF EXISTING GRAVEL
 - DENOTES EDGE OF EXISTING CONCRETE
 - DENOTES EDGE OF TREE LINE
 - DENOTES EXISTING GROUND
 - DENOTES TRANSFORMER
 - DENOTES EXISTING SEPTIC TANK (LID)
 - DENOTES MONUMENT FOUND
 - DENOTES MONUMENT SET MARKED BY LICENSE NO. 21597
- ORIENTATION OF THIS BEARING SYSTEM IS BASED ON THE RECORDED PLAT OF TOWNLINE SHORES.

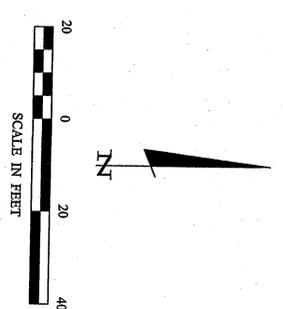

SHEET 1 of 1		PROJECT MANAGER:		DATE	
Certificate of Survey		T.L.F.		11-16-07	
Mark Boller 336 230th Avenue NW St. Francis, MN 55070		CHECKED BY:		SCALE	
DMS		T.L.F.		1"=20'	
PROJECT NO.:		FILE NAME:		DATE	
072223		C072223.dwg		11-16-07	
BOOK 288 Pg. 68		FIELD BOOK:		REVISIONS	
VERT. NONE		BOOK 288 Pg. 68		DESCRIPTION	
				BY	
				DATE	
				HIGHER CERTIFY THAT THIS SURVEY, PLAN, SPECIFICATION, OR REPORT WAS PREPARED BY ME OR UNDER MY DIRECT SUPERVISION AND THAT I AM A LICENSED PROFESSIONAL ENGINEER OR LAND SURVEYOR UNDER THE LAWS OF THE STATE OF MINNESOTA.	
				DATE 11/16/07	
				Terry L. Freeman, P.L.S. #21397	
				LIC. NO. 27367	
				 Landcker & Associates, Inc. Engineering - Surveying - Planning Wilton, MN 56464 Phone: 218-547-1296 Fax: 218-547-2172	

