



PLAT OF
LITTLE THUNDER LAKE HOMESITES

OUTLOT
A
LITTLE THUNDER
WATER ACCESS SITE

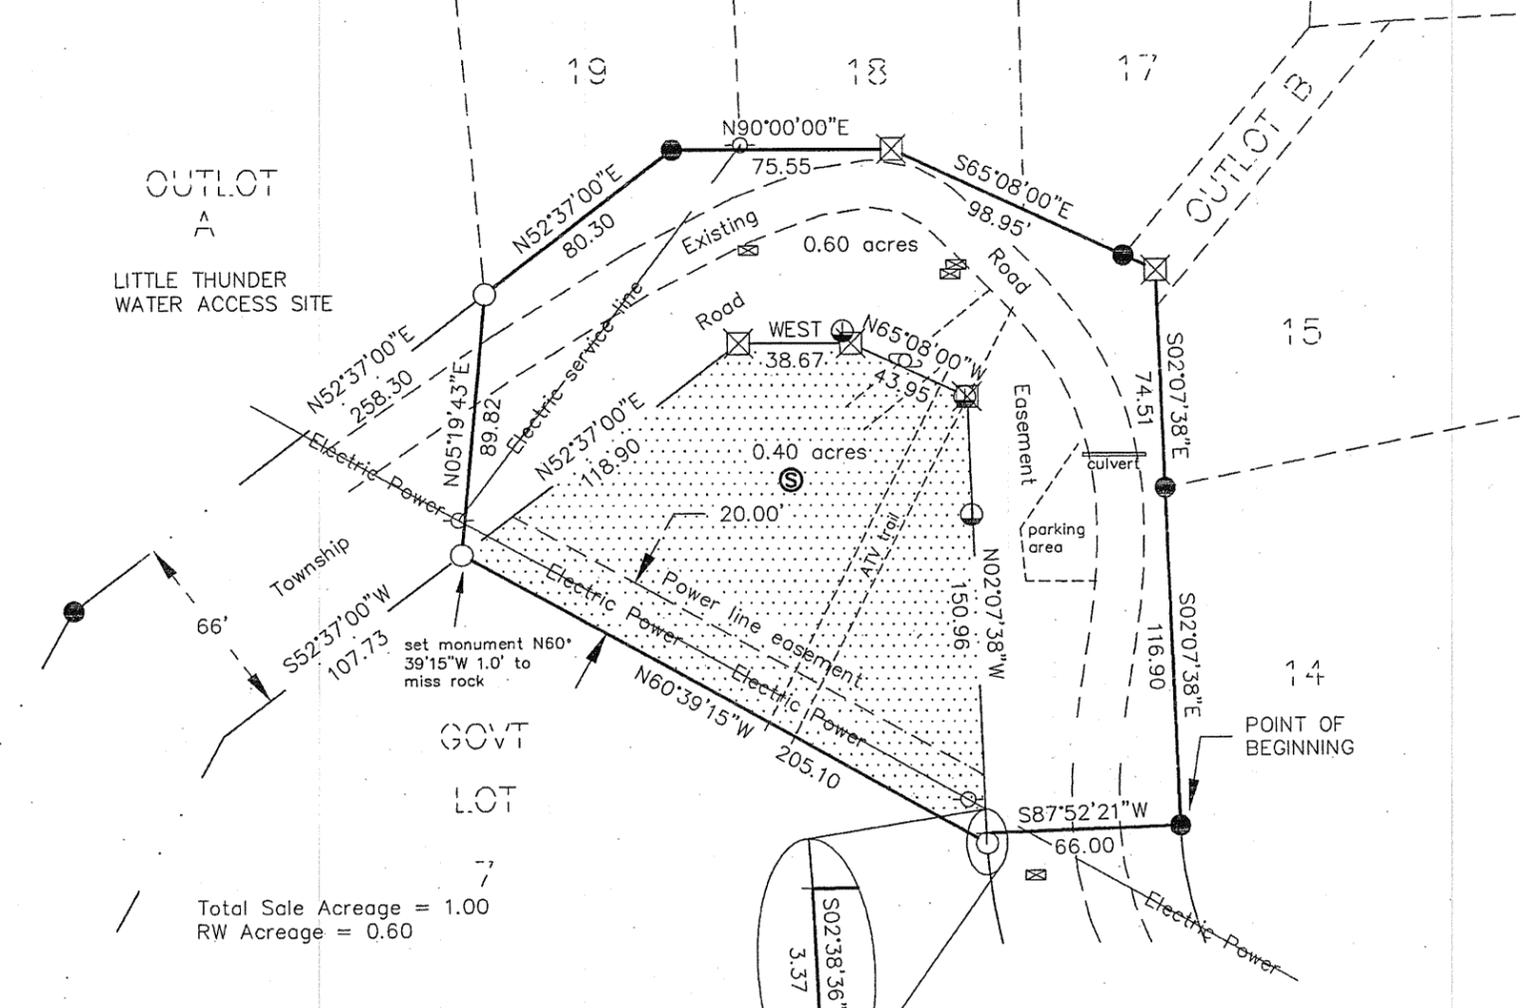

Total Sale Acreage = 1.00
RW Acreage = 0.60

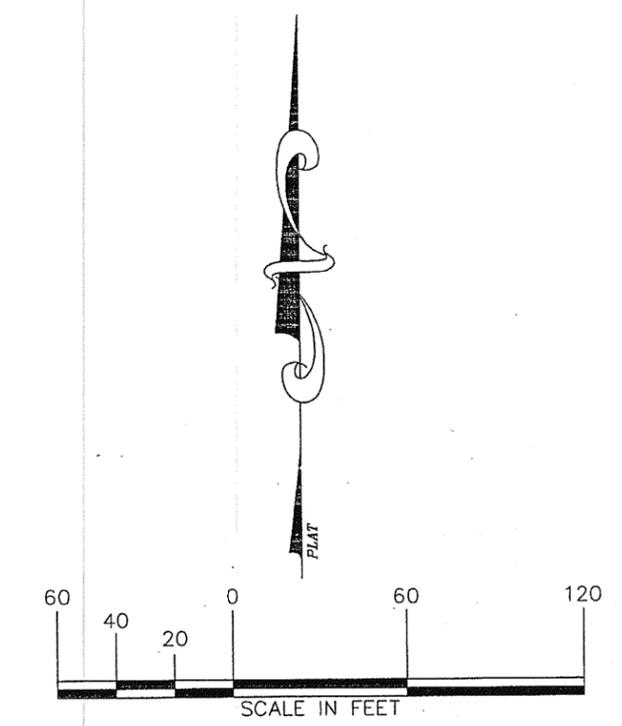

- IRON PIPE FOUND
- POWER POLE
- ⊗ STEEL FENCE POST FOUND
- ⊕ TELEPHONE JUNCTION BOX
- ⊙ 3/4" IRON ROD WITH CAP STAMPED "MN DNR LS 16098" SET
- ⊘ COMPUTED POSITION
- ⊚ SEPTIC TANK 2" PVC
- ⊛ ELECTRIC OUTLET
- ⊜ SALE AREA NOT COVERED BY TOWNSHIP ROAD EASEMENT

Exhibit A

That part of Government Lot 7, Section 7, Township 140 North, Range 25 West, Cass County, Minnesota, described as follows:
Beginning at a 1/2" iron pipe marking the curve point on the west line of Lot 14 of the Plat of LITTLE THUNDER LAKE HOMESITES as recorded in the County Recorders office as Document Number 321228, which bears South 02 degrees 07 minutes 38 seconds East 116.90 feet from the northwest corner of Lot 14; thence South 87 degrees 52 minutes 21 seconds West 66.00 feet; thence South 02 degrees 38 minutes 36 seconds East 3.37 feet to a 3/4 inch iron rod with plastic cap stamped "MN DNR LS 16098" (DM); thence North 60 degrees 39 minutes 15 seconds West 205.10 feet; thence North 05 degrees 19 minutes 43 seconds East 89.82 feet to a DM marking the southwest corner of Lot 19 of said Plat; thence northeasterly, easterly, southeasterly along the southerly lines of Lots 19, 18, 17 and Outlot B; thence southerly along the westerly lines of Outlot B, Lot 15 and Lot 14 to the point of beginning. Containing 1.0 acres of which 0.6 acres is township road right of way.

RECEIVED
 # 3850
 SEP 20 2007
 GL7 7-140-25
COUNTY SURVEYOR

This is not an OFFICIAL copy unless this stamp appears in RED

Note:
Orientation for this project was taken from the Plat of Little Thunder Lake Homesites. The coordinate system is assumed.

I HEREBY CERTIFY THAT THIS SURVEY, PLAN, OR REPORT WAS PREPARED BY ME OR UNDER MY DIRECT SUPERVISION AND THAT I AM A DULY LICENSED LAND SURVEYOR UNDER THE LAWS OF THE STATE OF MINNESOTA John D. Walker DATE 5/2/07 LIC. NO. 16098		DIVISION OF LANDS AND MINERALS		MINNESOTA DEPARTMENT OF NATURAL RESOURCES			
		Survey FEBRUARY 2007 S.J. OUREN		DIVISION OF FORESTRY			
		Drawn APRIL 2007 S.J. OUREN		LAND SALE MAP			
		Checked APRIL 2007 J.D. WALKER		LAND O'LAKE SFT SMOKY HOLLOW TWP			
		Horz Datum PLAT		Verl Datum		CASS COUNTY NEAR REMER	
		Latest Revision:		Revised By:		Sec. 7 T. 140 N.R. 25 W.	
		Ref. Dwgs.		1148		File Sheet 1	