


CERTIFICATE OF SURVEY

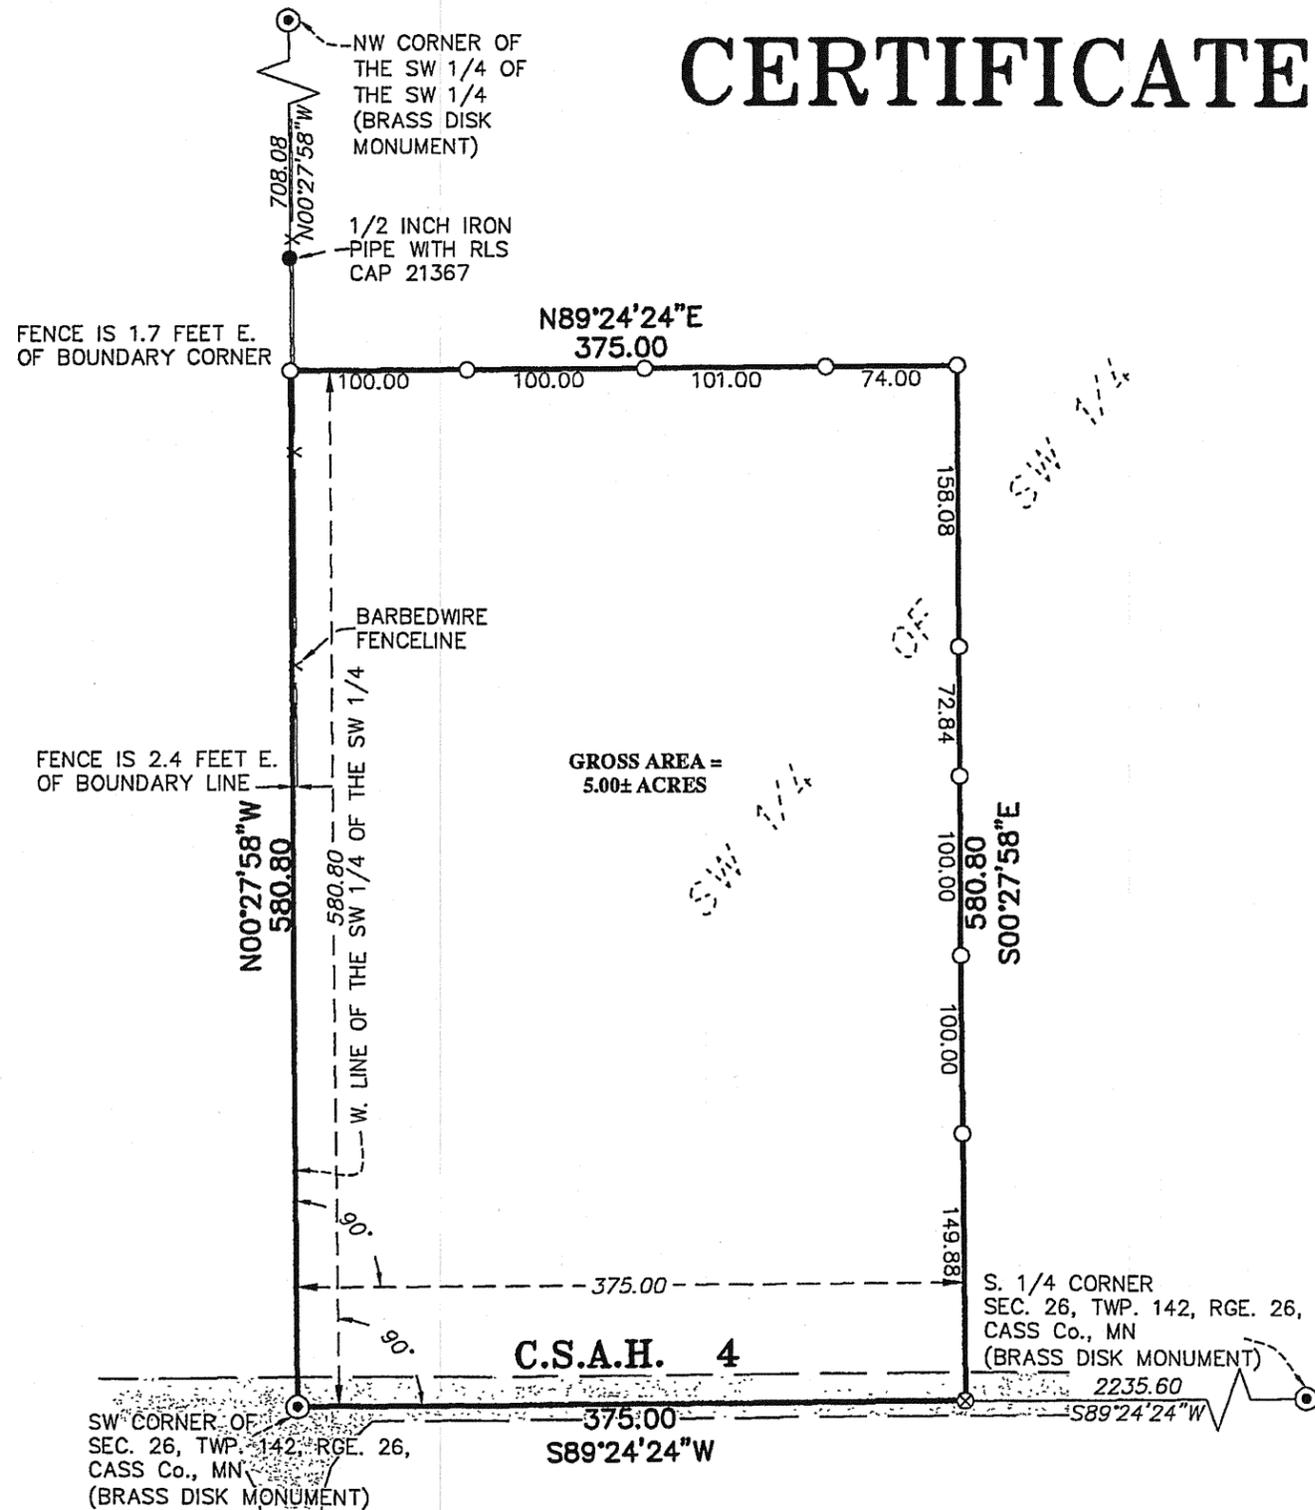



DESCRIPTION:

(RECORD)


The West 375.00 feet of the South 580.80 feet of the Southwest Quarter of the Southwest Quarter (SW 1/4 - SW 1/4) of Section 26, Township 142 North, Range 26 West of the 5th Principal Meridian in Cass County, Minnesota Containing 5.00 Acres more or less.

SURVEYOR NOTES:

1. Bearing Orientation: The west line of the SW 1/4 of the SW 1/4 Section 26, Township 142, Range 26 is assumed to have a bearing of South 00 degrees 27 minutes 58 seconds East.
2. The field survey was completed on 6/28/06.
3. Arro Land Surveyors, LLC has made no investigation or independent search for easements of record, encumbrances, restrictive covenants, ownership title evidence, or any other facts that an accurate and current title search may disclose.

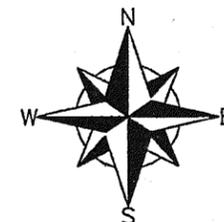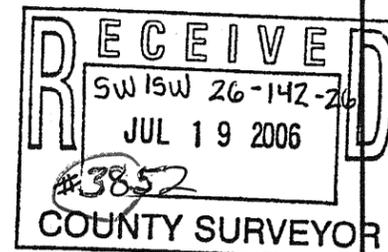

GRAPHIC SCALE

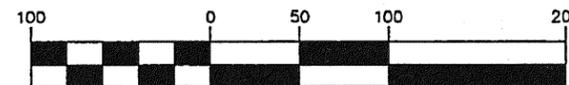

(IN FEET)
1 inch = 100 ft.

LEGEND

- DENOTES 1/2 INCH x 14 INCH IRON PIPE SET AND MARKED WITH RLS 17768 CAP.
- ⊗ DENOTES PK NAIL WITH METAL DISK SET AND MARKED WITH RLS 17768 CAP.
- ⊙ DENOTES FOUND BRASS DISK MONUMENT
- DENOTES FOUND SURVEY MONUMENT

CLIENT:
Jerry Schneider
6408 County 4 NE
Remer, MN 56672

BOUNDARY SURVEY
PART OF THE SW 1/4
OF THE SW 1/4 OF
SEC. 26, TWP. 142, RGE. 26,
CASS Co., MN



P.O. BOX 7
609 MINNESOTA AVENUE
WALKER, MN 56484
(218)547-3757 OFFICE
(218)547-3788 FAX

I hereby certify that this survey, plan or report was prepared by me or under my direct supervision and that I am a duly licensed land surveyor under the laws of the state of Minnesota.

Dated this 11th day of July, 2006
By: Bruce W. Skipton
Bruce W. Skipton, Minnesota License No. 17768

DESIGNED BY: _____ DRAWN BY: MPS
APPROVED BY: BWS JOB NUMBER: 06-052

NO.	DATE	BY	REVISION DESCRIPTION