


Certificate of Survey

Lots 2-3, Subdivision of Gull Lake Shores,
and part of Government Lot 5,
Section 16, Township 134 North, Range 29 West,
Cass County, Minnesota.

Gull Lake Reservoir

General Development Lake Classification

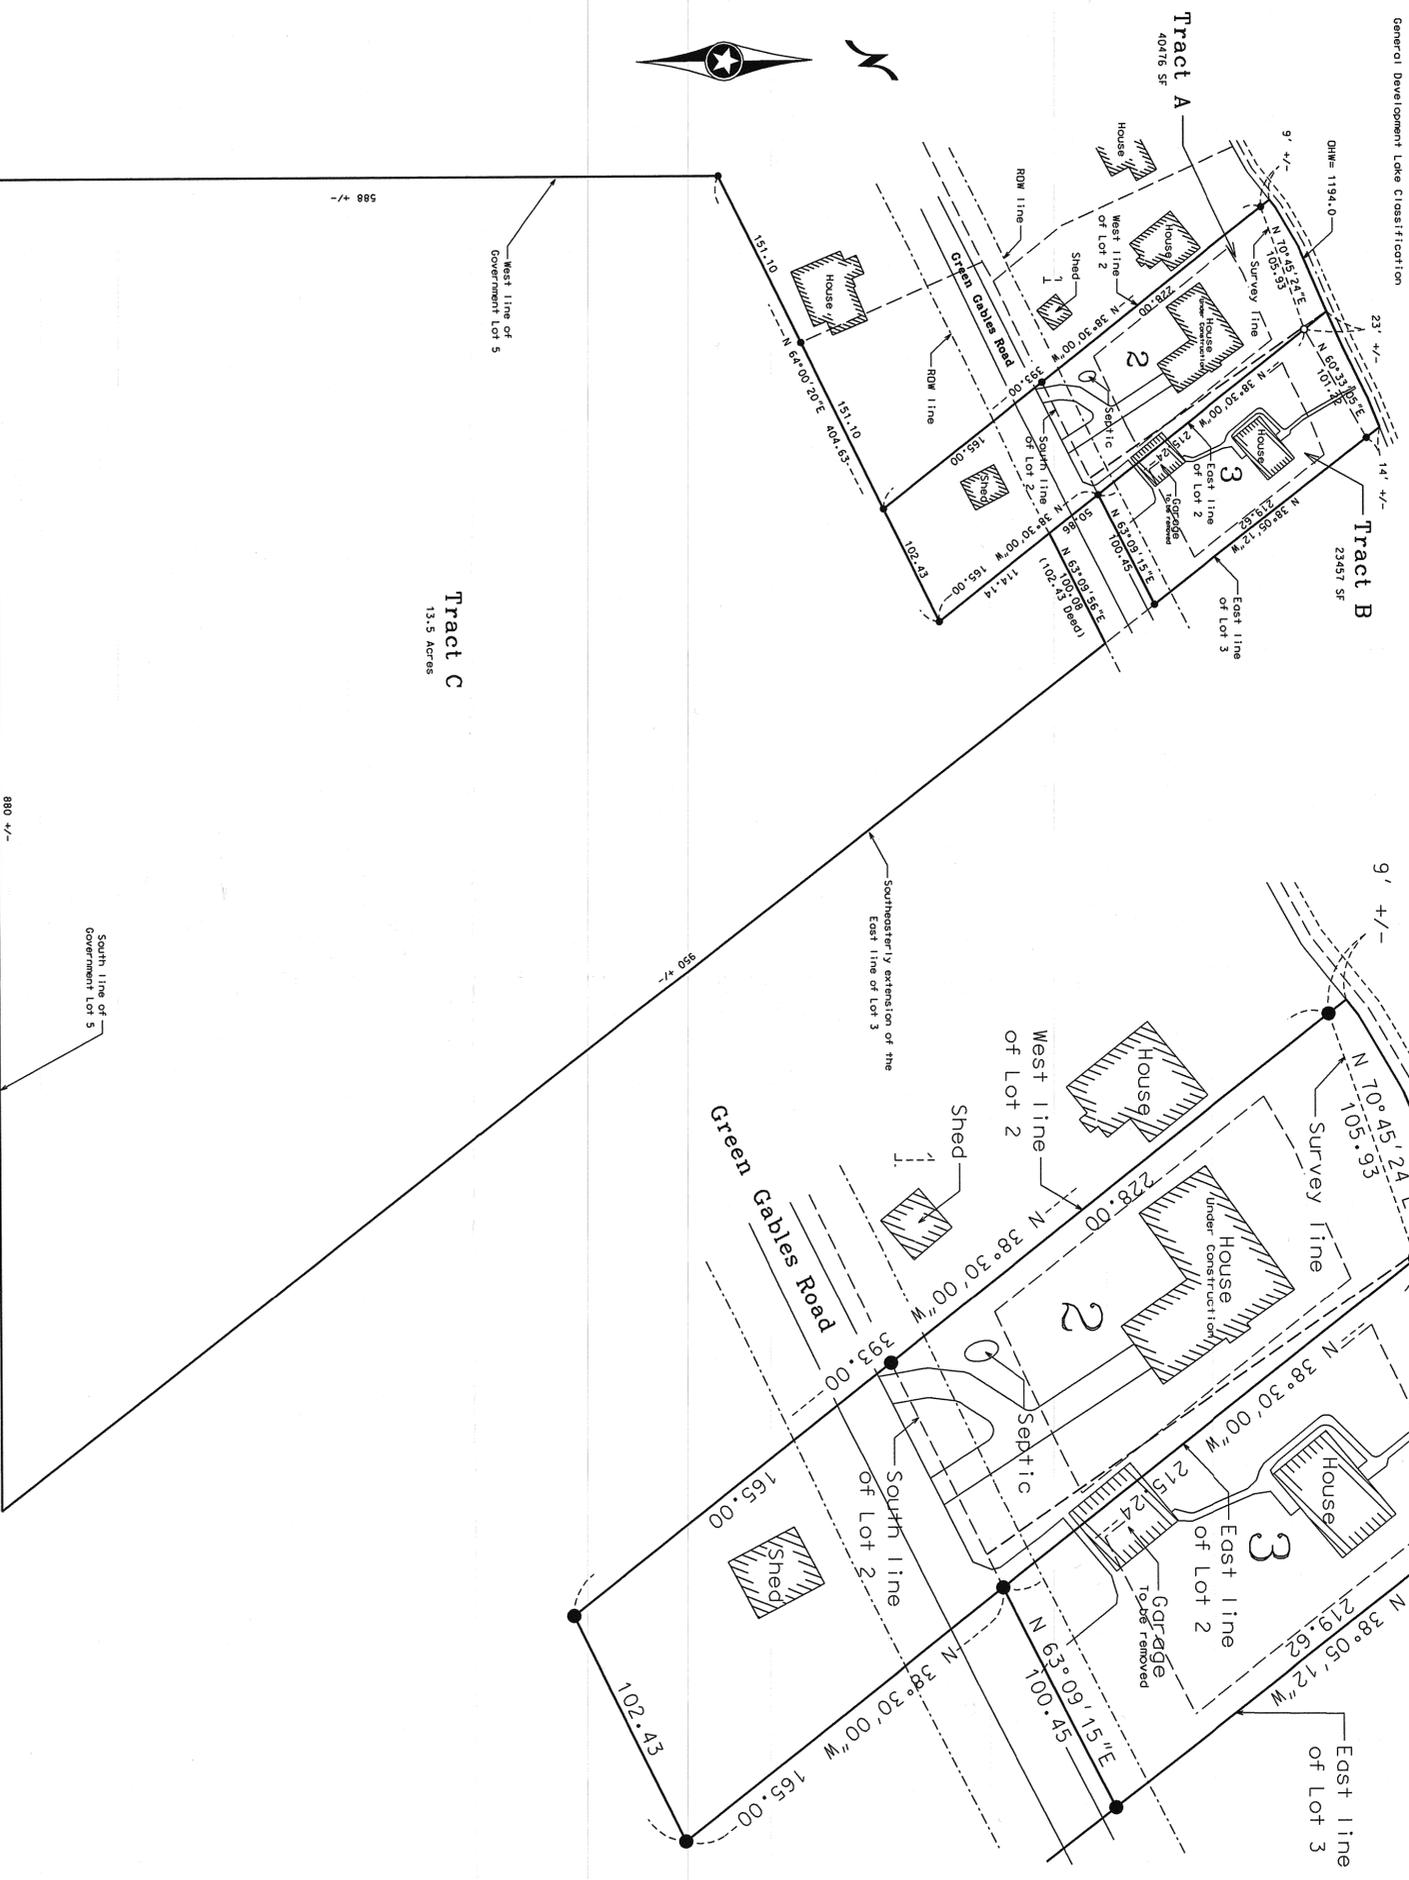


Legal Description Tract B:
Lot 3, H.R. WHITE SUBDIVISION OF GULL LAKE SHORES, Cass County, Minnesota.

Legal Description Tract C:
That part of Government Lot 5, Section 16, Township 134 North, Range 29 West, Cass County, Minnesota, described as follows:

Commencing at the point in said Government Lot 5 which is the southeast corner of Lot 2, H.R. WHITE SUBDIVISION OF GULL LAKE SHORES, thence South 38 degrees 30 minutes 00 seconds East, a distance of 50.86 feet to an iron monument on the southerly right-of-way line of Green Gables Road, the point of beginning of the tract to be described; thence North 74 degrees 29 minutes 20 seconds East 102.43 feet along said southerly right-of-way line of Green Gables Road to an iron monument on the southeasterly extension of the easterly line of Lot 3, H.R. WHITE SUBDIVISION OF GULL LAKE SHORES, thence South 28 degrees 01 minutes 00 seconds East 9.50 feet, more or less, along said southeasterly extension of the easterly line of said Lot 3, H.R. WHITE SUBDIVISION OF GULL LAKE SHORES, to the south line of said Government Lot 5; thence westerly 880 feet, more or less, along said south line of Government Lot 5 to the southwest corner of said Government Lot 5; thence northerly 588 feet, more or less, along the west line of said Government Lot 5 to an iron monument at the southwest corner of tract decided to Coffey by the deed recorded as Document Number 290658; thence North 74 degrees 29 minutes 20 seconds East 404.74 feet along the south line of said Coffey tract, along the south line of the tract decided to Madison by the deed recorded as Document Number 211402 and along the easterly projection thereof to an iron monument on said southeasterly extension of the easterly line of Lot 2, H.R. WHITE SUBDIVISION OF GULL LAKE SHORES, thence North 28 degrees 01 minutes 00 seconds West 131.20 feet along said southeasterly extension of the easterly line of Lot 2, H.R. WHITE SUBDIVISION OF GULL LAKE SHORES, to the point of beginning.

Legal Description Tract A:
Lot 2, H.R. WHITE SUBDIVISION OF GULL LAKE SHORES, Cass County, Minnesota.
AND ALSO that part of Government Lot 5, Section 16, Township 134 North, Range 29 West, Cass County, Minnesota, described as follows:

Beginning at the southeast corner of Lot 2, H.R. WHITE SUBDIVISION OF GULL LAKE SHORES, thence southeasterly 165 feet on the extension of the east line of said Lot 2, thence southwesterly, parallel with the south line of said Lot 2, to a point intersected by the extension southwesterly of the west line of said Lot 2, thence northwesterly along the extension of said westerly line of said Lot 2 to the southwest corner of said Lot 2; thence northeasterly along the south line of said Lot 2 to the place of beginning.

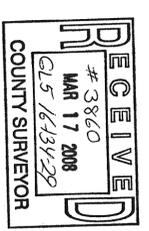

- Indicates iron monument found
- Indicates iron monument set, marked RLS 23868
- Termination of this bearing system is assumed.



No.	Date	REVISIONS	Survey By	Checked By
			MS	JK
			DKW	JK

PROJECT NO. MAD150501

I HEREBY CERTIFY THAT THIS PLAN, SURVEY, OR REPORT WAS PREPARED BY ME OR UNDER MY DIRECT SUPERVISION AND IN ACCORDANCE WITH THE LAWS OF THE STATE OF MINNESOTA.

Signature: *James Kramer* Date: 4/26/07
 James Kramer, MNS License No. 23868

KRAMER LEAS DELLO
 SURVEYING • ENGINEERING • PLANNING
 1150 Industrial Park Road SW
 Broomfield, MN 55007
 BRANTEN ST., CLOUD WATKIN