


# CERTIFICATE OF SURVEY

FOR: KAREN GANGELHOFF-BOWLEY

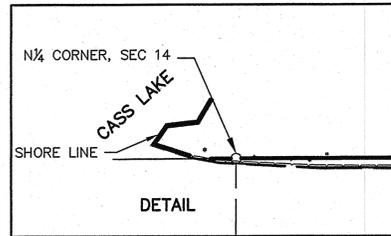

NE CORNER, SEC. 14  
USFS MONUMENT

E 1/6 CORNER, N. LINE, SEC 14  
BLM MONUMENT

NORTH LINE OF THE NW 1/4, NE 1/4, SEC. 14, T.145N., R.31W.

S89°51'43"W  
1304.52

S89°51'43"W  
1304.52

1320.60  
S00°02'19"W

WEST LINE OF THE NW 1/4, NE 1/4, SEC., 14 T.145N., R.31W.

NE 1/6 CORNER, SEC 14  
BLM MONUMENT

**DESCRIPTION - (RECORD)**

The Northwest Quarter of the Northeast Quarter (NW 1/4 of NE 1/4) and Government Lot 8 (G), Section Fourteen (14), Township One Hundred Forty-Five (145) North, Range Thirty-One (31) West.

**DESCRIPTION OF SURVEY**

Survey of the North line of Government Lot 8 and the North and East lines of the Northwest Quarter of the Northeast Quarter, Section 14, Township 145 North, Range 31 West.

**SURVEYOR'S NOTES:**

1. Bearing Orientation: The north line of the Northeast Quarter of Section 14, Township 145 North, Range 31 West is assumed to have a bearing of South 89°51'43" West
2. The field survey was completed on 3-17-08. There was approximately 16 inches of snow cover across the property being surveyed.
3. Freeberg & Grund Inc. has made no investigation or independent search for easements of record, encumbrances, restrictive covenants, ownership title evidence, or any other facts that an accurate and current title search may disclose.
4. This survey does not purport to show wetlands or wetland boundaries if any exist.




SCALE  
1" = 100'




**LEGEND**

- BLM MONUMENT  
BRASS CAP FOUND
- FEDERAL FOREST SERVICE  
CONCRETE MONUMENT IN PLACE
- 1/2" CAPPED IRON PIPE,  
RLS 17768 SET

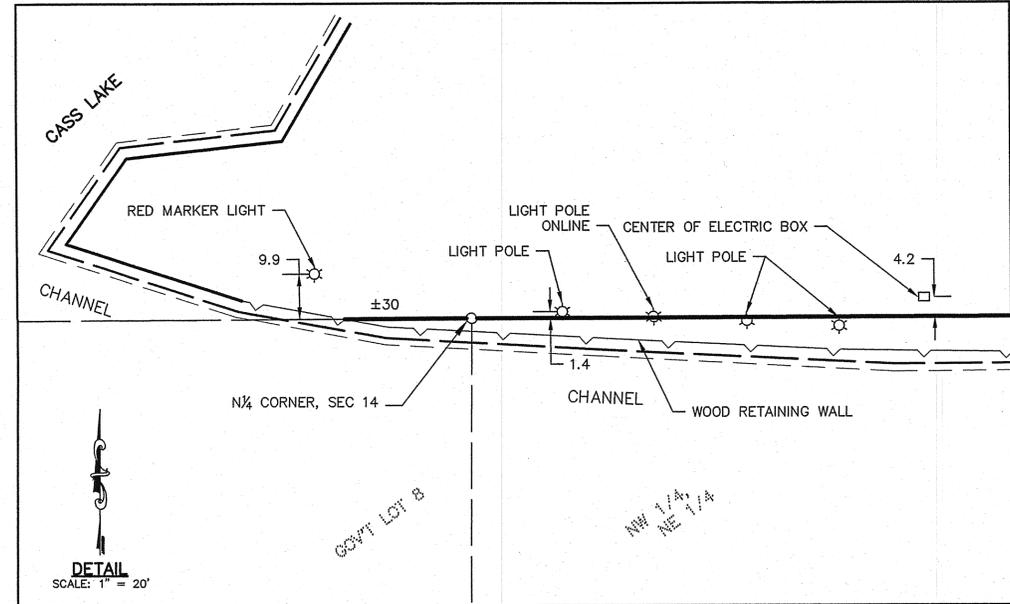

DETAIL  
SCALE: 1" = 20'

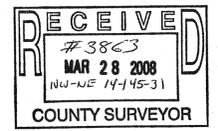

**Freeberg & Grund Inc.**  
Consulting Engineers  
255 So. 2nd Street, Suite 200  
St. Paul, MN 55102  
Phone: 612-292-2211 Fax: 612-292-2212

I HEREBY CERTIFY THAT THIS PLAN, SURVEY OR REPORT WAS PREPARED BY ME OR UNDER MY DIRECT SUPERVISION AND THAT I AM A DULY LICENSED LAND SURVEYOR UNDER THE LAWS OF THE STATE OF MINNESOTA.  
*Bruce W. Skipton* 3/24/2008  
BRUCE W. SKIPTON LIC. 17768

JOB NO. 08013  
DATE: 03-21-08  
SHEET NO.  
**C - 1**  
**1 of 1**