


CERTIFICATE OF SURVEY

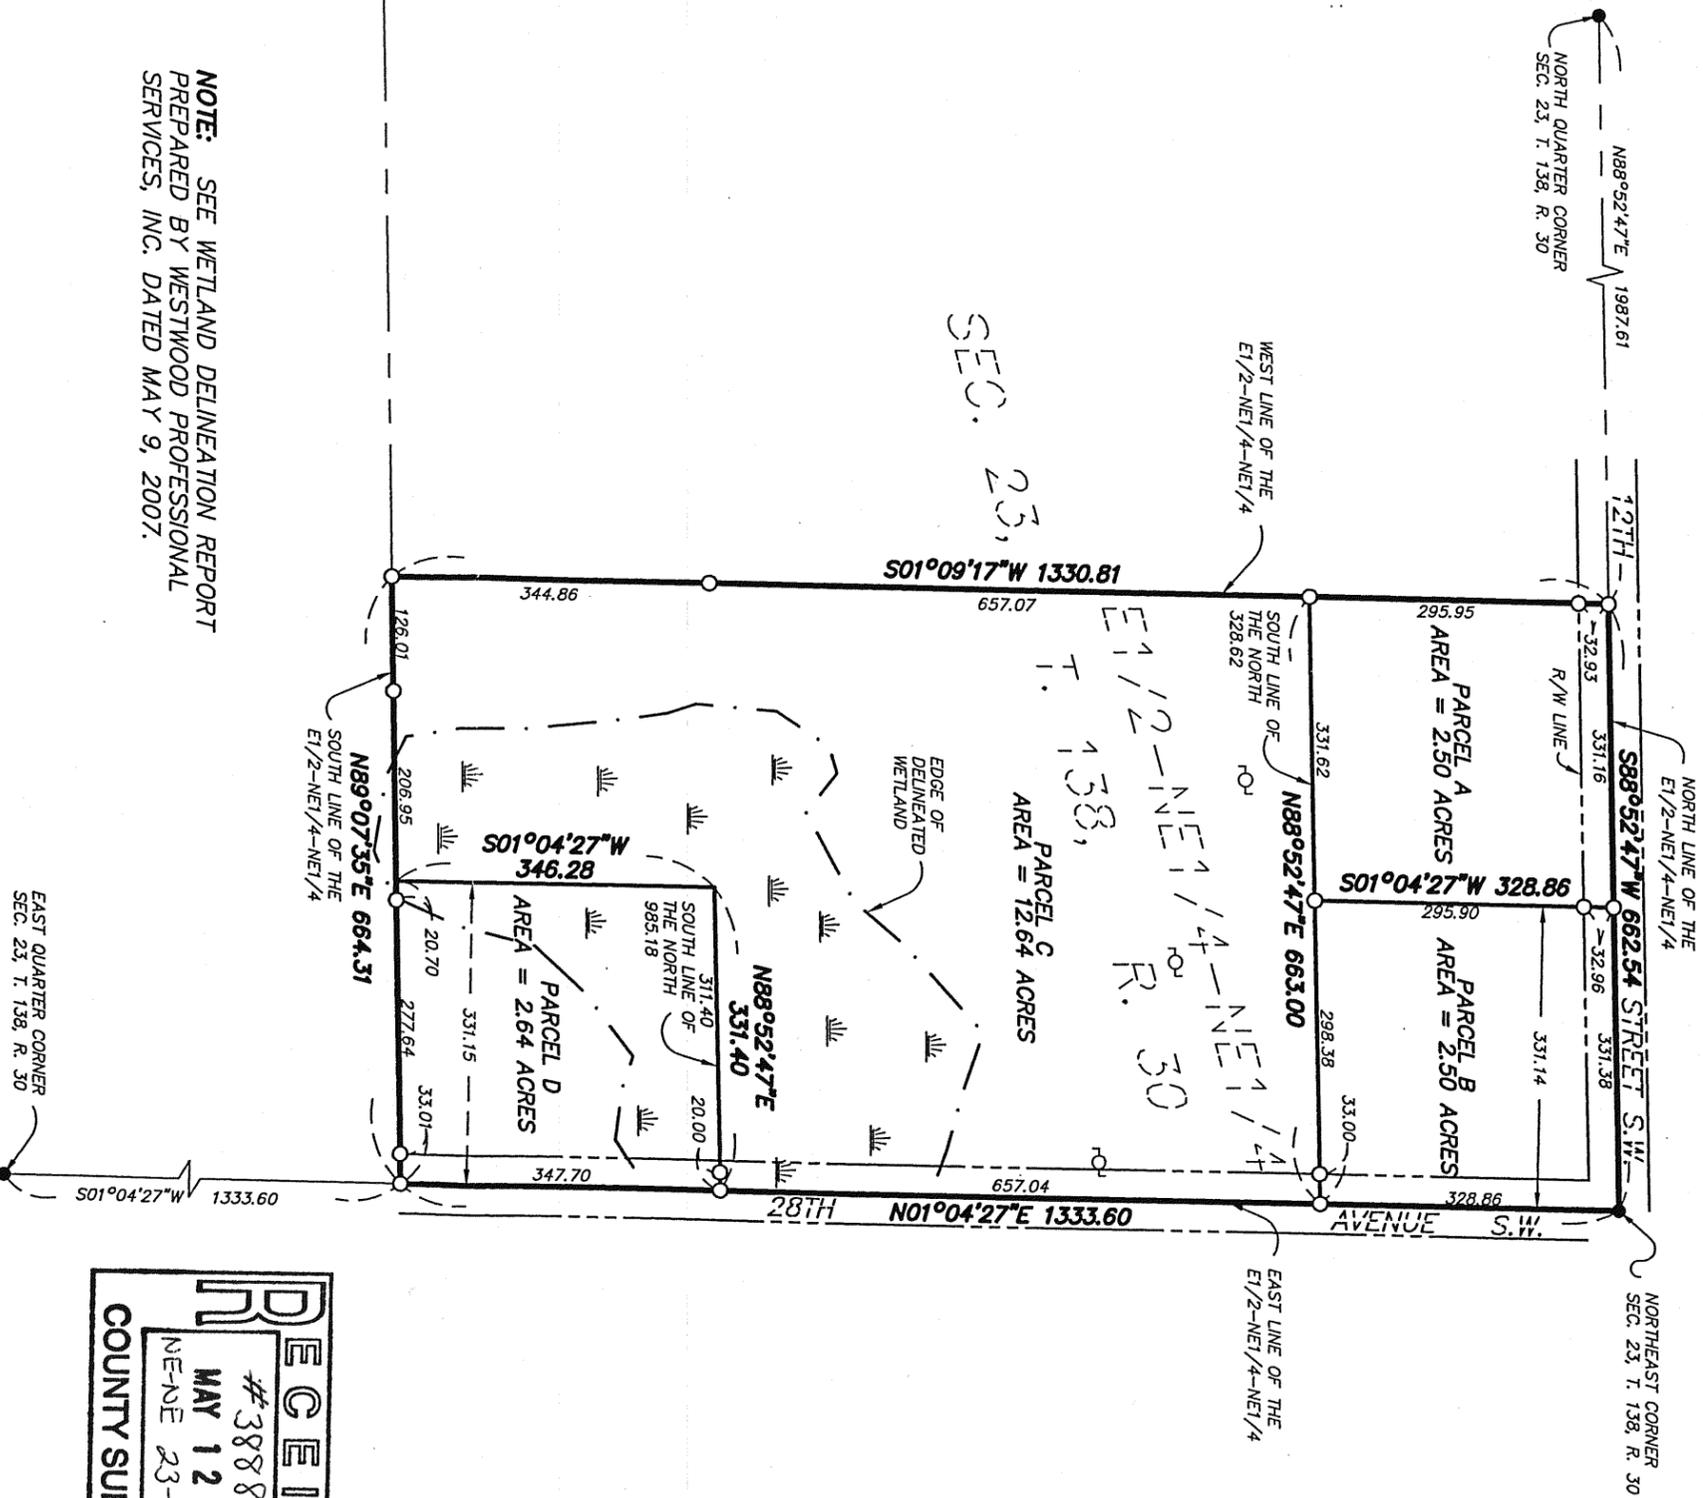

NOTE: SEE WETLAND DELINEATION REPORT PREPARED BY WESTWOOD PROFESSIONAL SERVICES, INC. DATED MAY 9, 2007.

PARCEL A: That part of the North 328.62 feet of the East Half of the Northeast Quarter of the Northeast Quarter, Section 23, Township 138 North, Range 30 West, Cass County, Minnesota, lying West of the East 331.14 feet thereof. Subject to right of way for 12th Street S.W. and subject to easements, reservations and restrictions of record, if any.

PARCEL B: The North 328.62 feet of the East 331.14 feet of the Northeast Quarter of the Northeast Quarter, Section 23, Township 138 North, Range 30 West, Cass County, Minnesota. Subject to right of way for 12th Street S.W. and 28th Avenue S.W. and subject to easements, reservations and restrictions of record, if any.

PARCEL C: That part of the East Half of the Northeast Quarter of the Northeast Quarter, Section 23, Township 138 North, Range 30 West, Cass County, Minnesota, lying South of the North 328.62 feet thereof. EXCEPT that part of the East 331.15 feet of said East Half of the Northeast Quarter of the Northeast Quarter, lying South of the North 985.18 feet thereof. Subject to right of way for 28th Avenue S.W. and subject to easements, reservations and restrictions of record, if any.

PARCEL D: That part of the East 331.15 feet of the East Half of the Northeast Quarter of the Northeast Quarter, Section 23, Township 138 North, Range 30 West, Cass County, Minnesota, lying South of the North 985.18 feet thereof. Subject to right of way for 28th Avenue S.W. and subject to easements, reservations and restrictions of record, if any.

Scale: 1" = 200 feet

- Denotes iron monument found
- Denotes iron monument set
- Denotes power pole

Bearings based on assumed datum.

I hereby certify that this survey was prepared by me or under my direct supervision and that I am a duly Licensed Land Surveyor under the laws of the State of Minnesota.

Bruce Grima, R.L.S.
License No. 17253

Date

5/30/2007


REQUESTED BY:

Mike Orth



Westwood

Westwood Professional Services, Inc.
423 Laurel Street
Brainerd, MN 56401
PHONE 218-829-1751
FAX 218-829-4733
TOLL FREE 1-800-270-5495
www.westwoodps.com

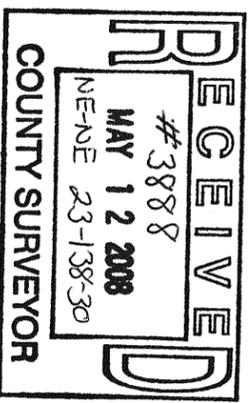

Drawn by:

PDH

Date:

05/30/07

Job No.:

20077629