


Certificate of Survey for:

Howard & Mary Zeman



Lot 5, PORTAGE LAKE,
Section 25, T 145 N, R 29 W,
Cass County

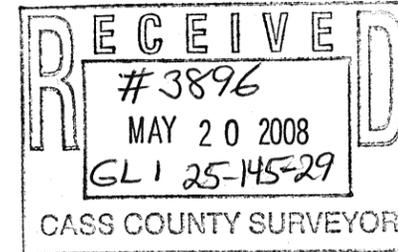

Government Lot 1
Section 25, T145N, R29W
5th PM

Government Lot 2
Section 30, T145N, R28W
5th PM

Note: Bearings and distances shown in Grey are to a 2" Iron pipe shown in Grey. This monument was utilized in determining the mean bearing of S53°42'37"E on the south line of Lake View Avenue in Government Lot 1 but not used for the placement of the northeast corner of Lot 5. The east line of Lot 5 was constructed perpendicular to the mean bearing of Lake View Avenue in Government Lot 1.

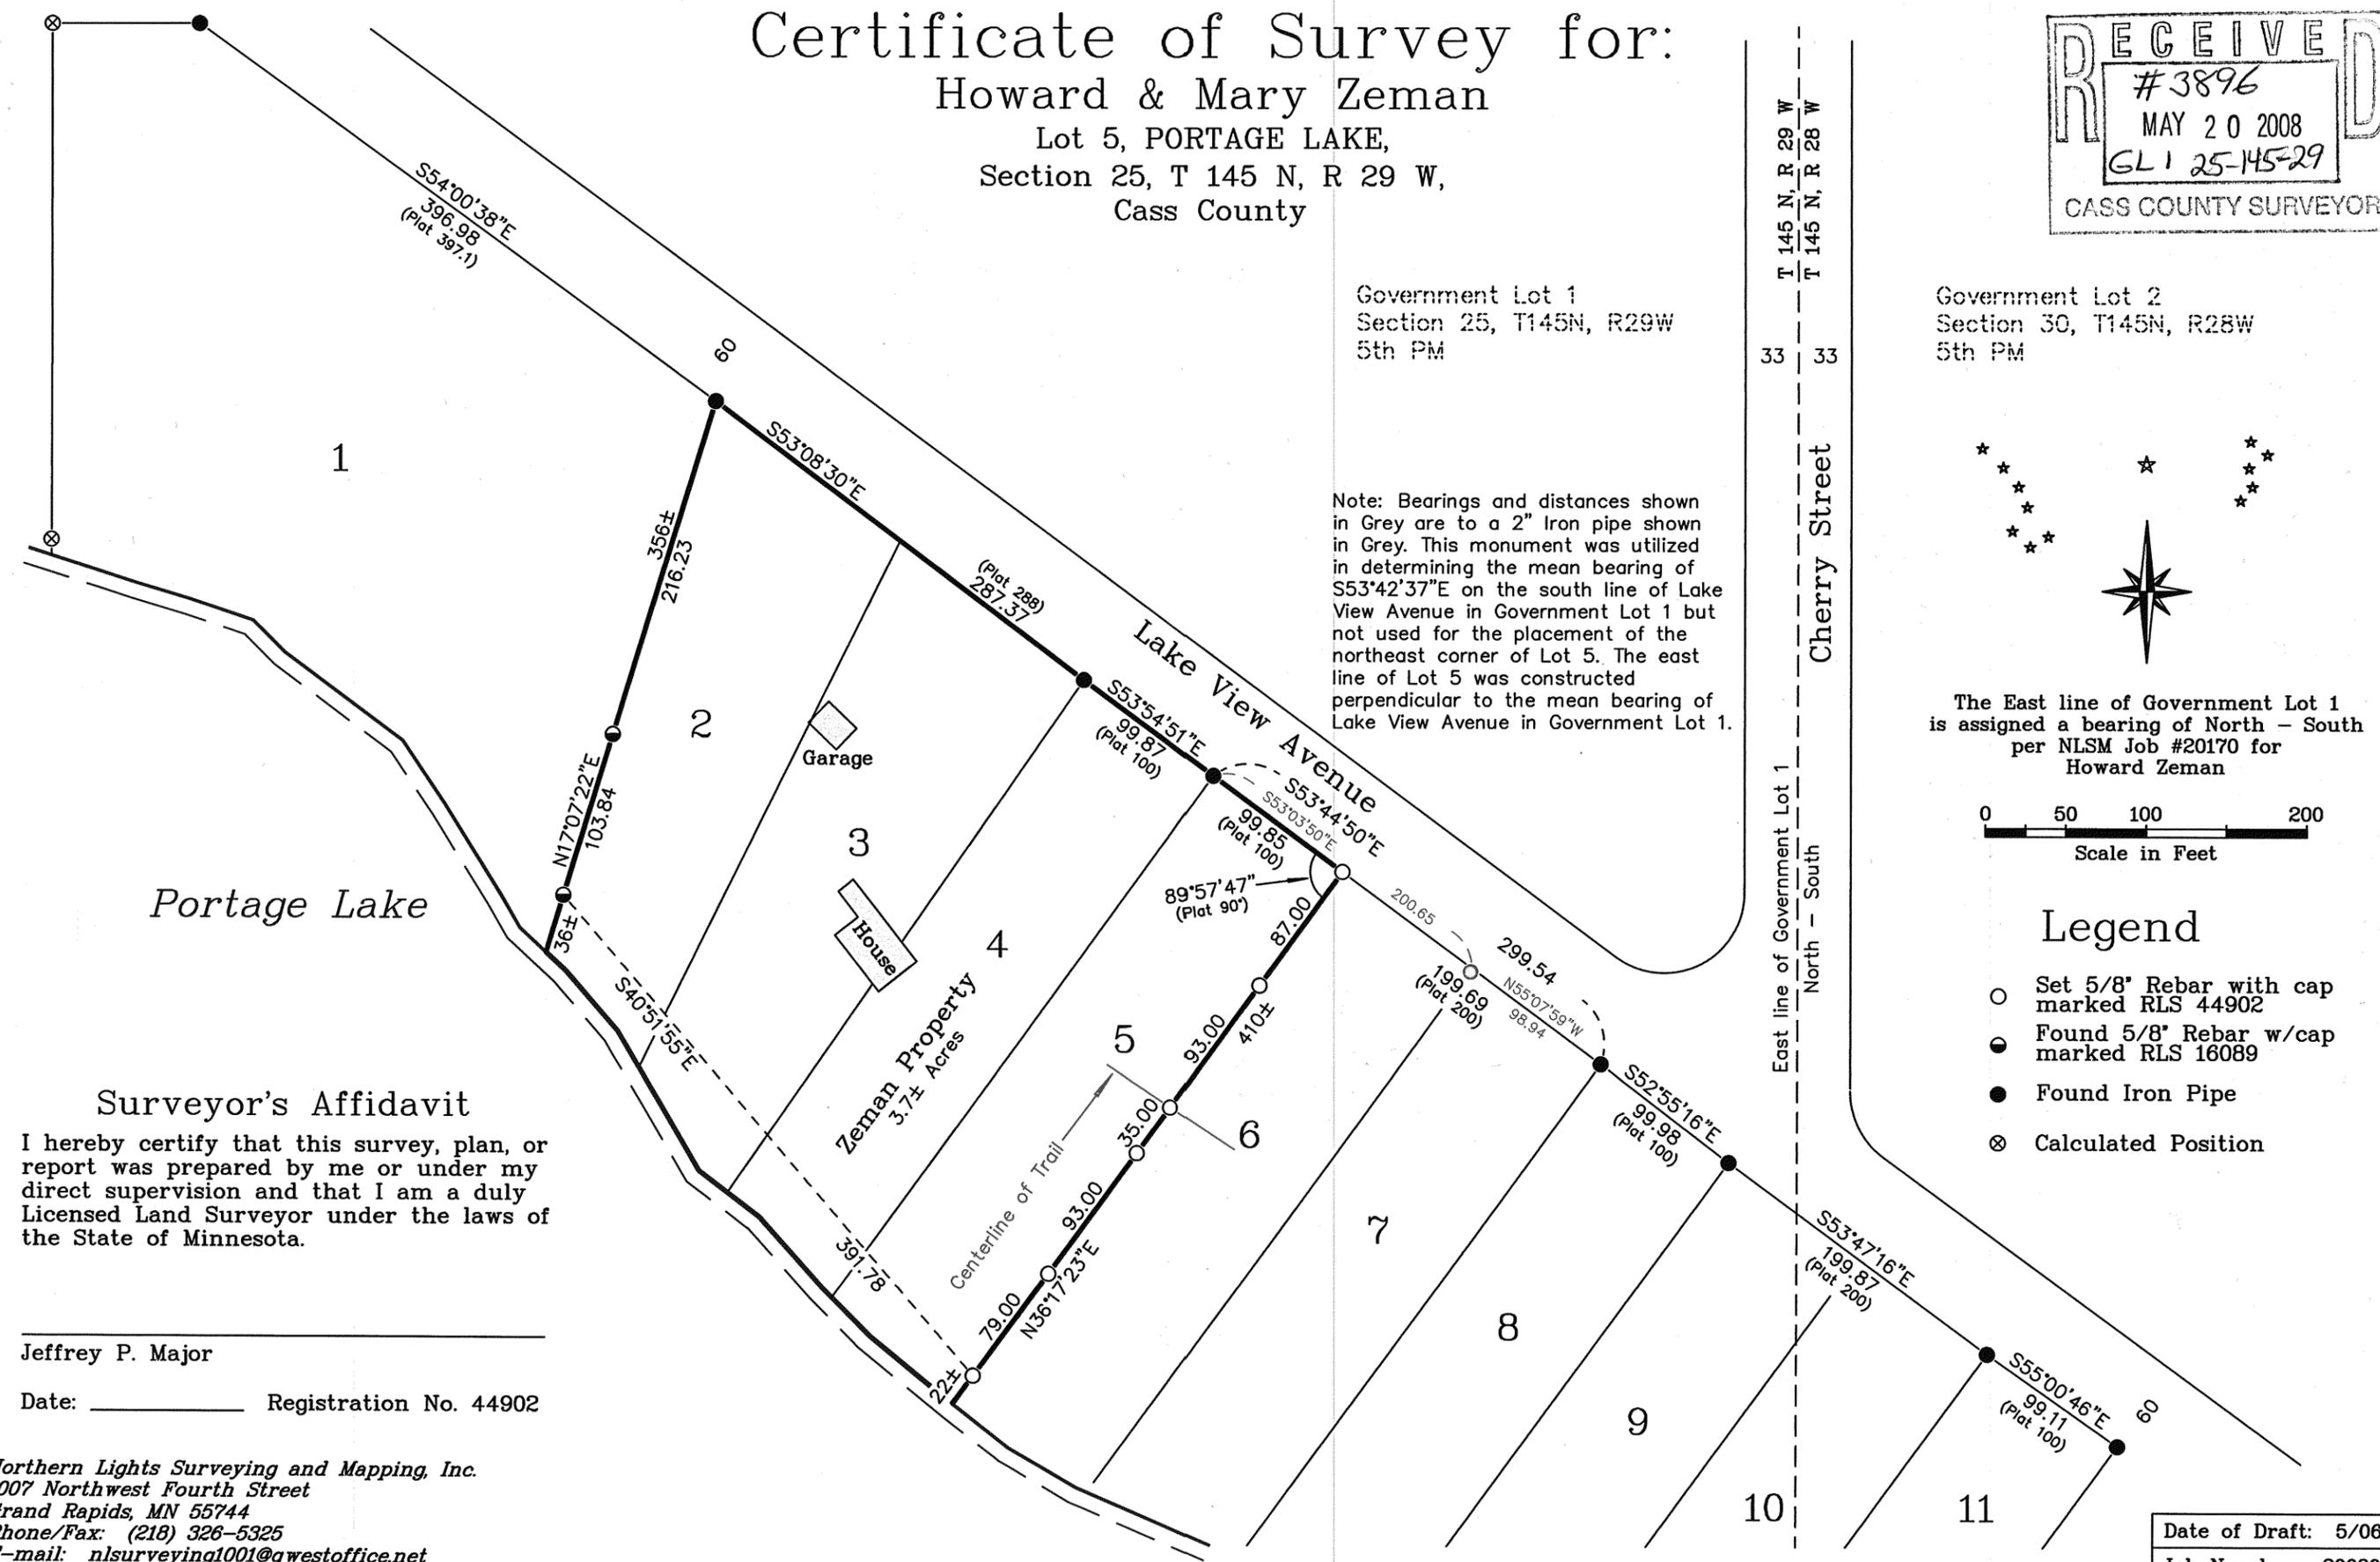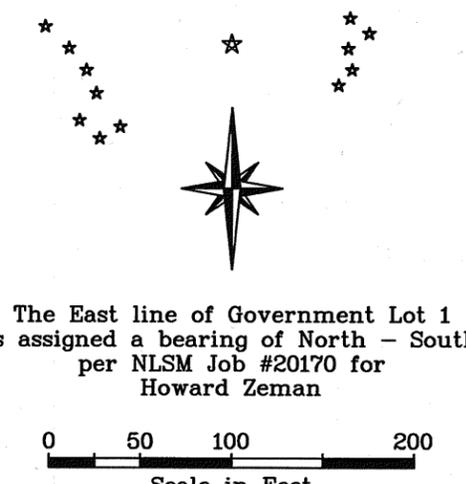

Surveyor's Affidavit

I hereby certify that this survey, plan, or report was prepared by me or under my direct supervision and that I am a duly Licensed Land Surveyor under the laws of the State of Minnesota.

Jeffrey P. Major

Date: _____ Registration No. 44902

Northern Lights Surveying and Mapping, Inc.
1007 Northwest Fourth Street
Grand Rapids, MN 55744
Phone/Fax: (218) 326-5325
E-mail: nlsurveying1001@qwestoffice.net

Date of Draft: 5/06/08
Job Number: 2008020