


CERTIFICATE OF SURVEY

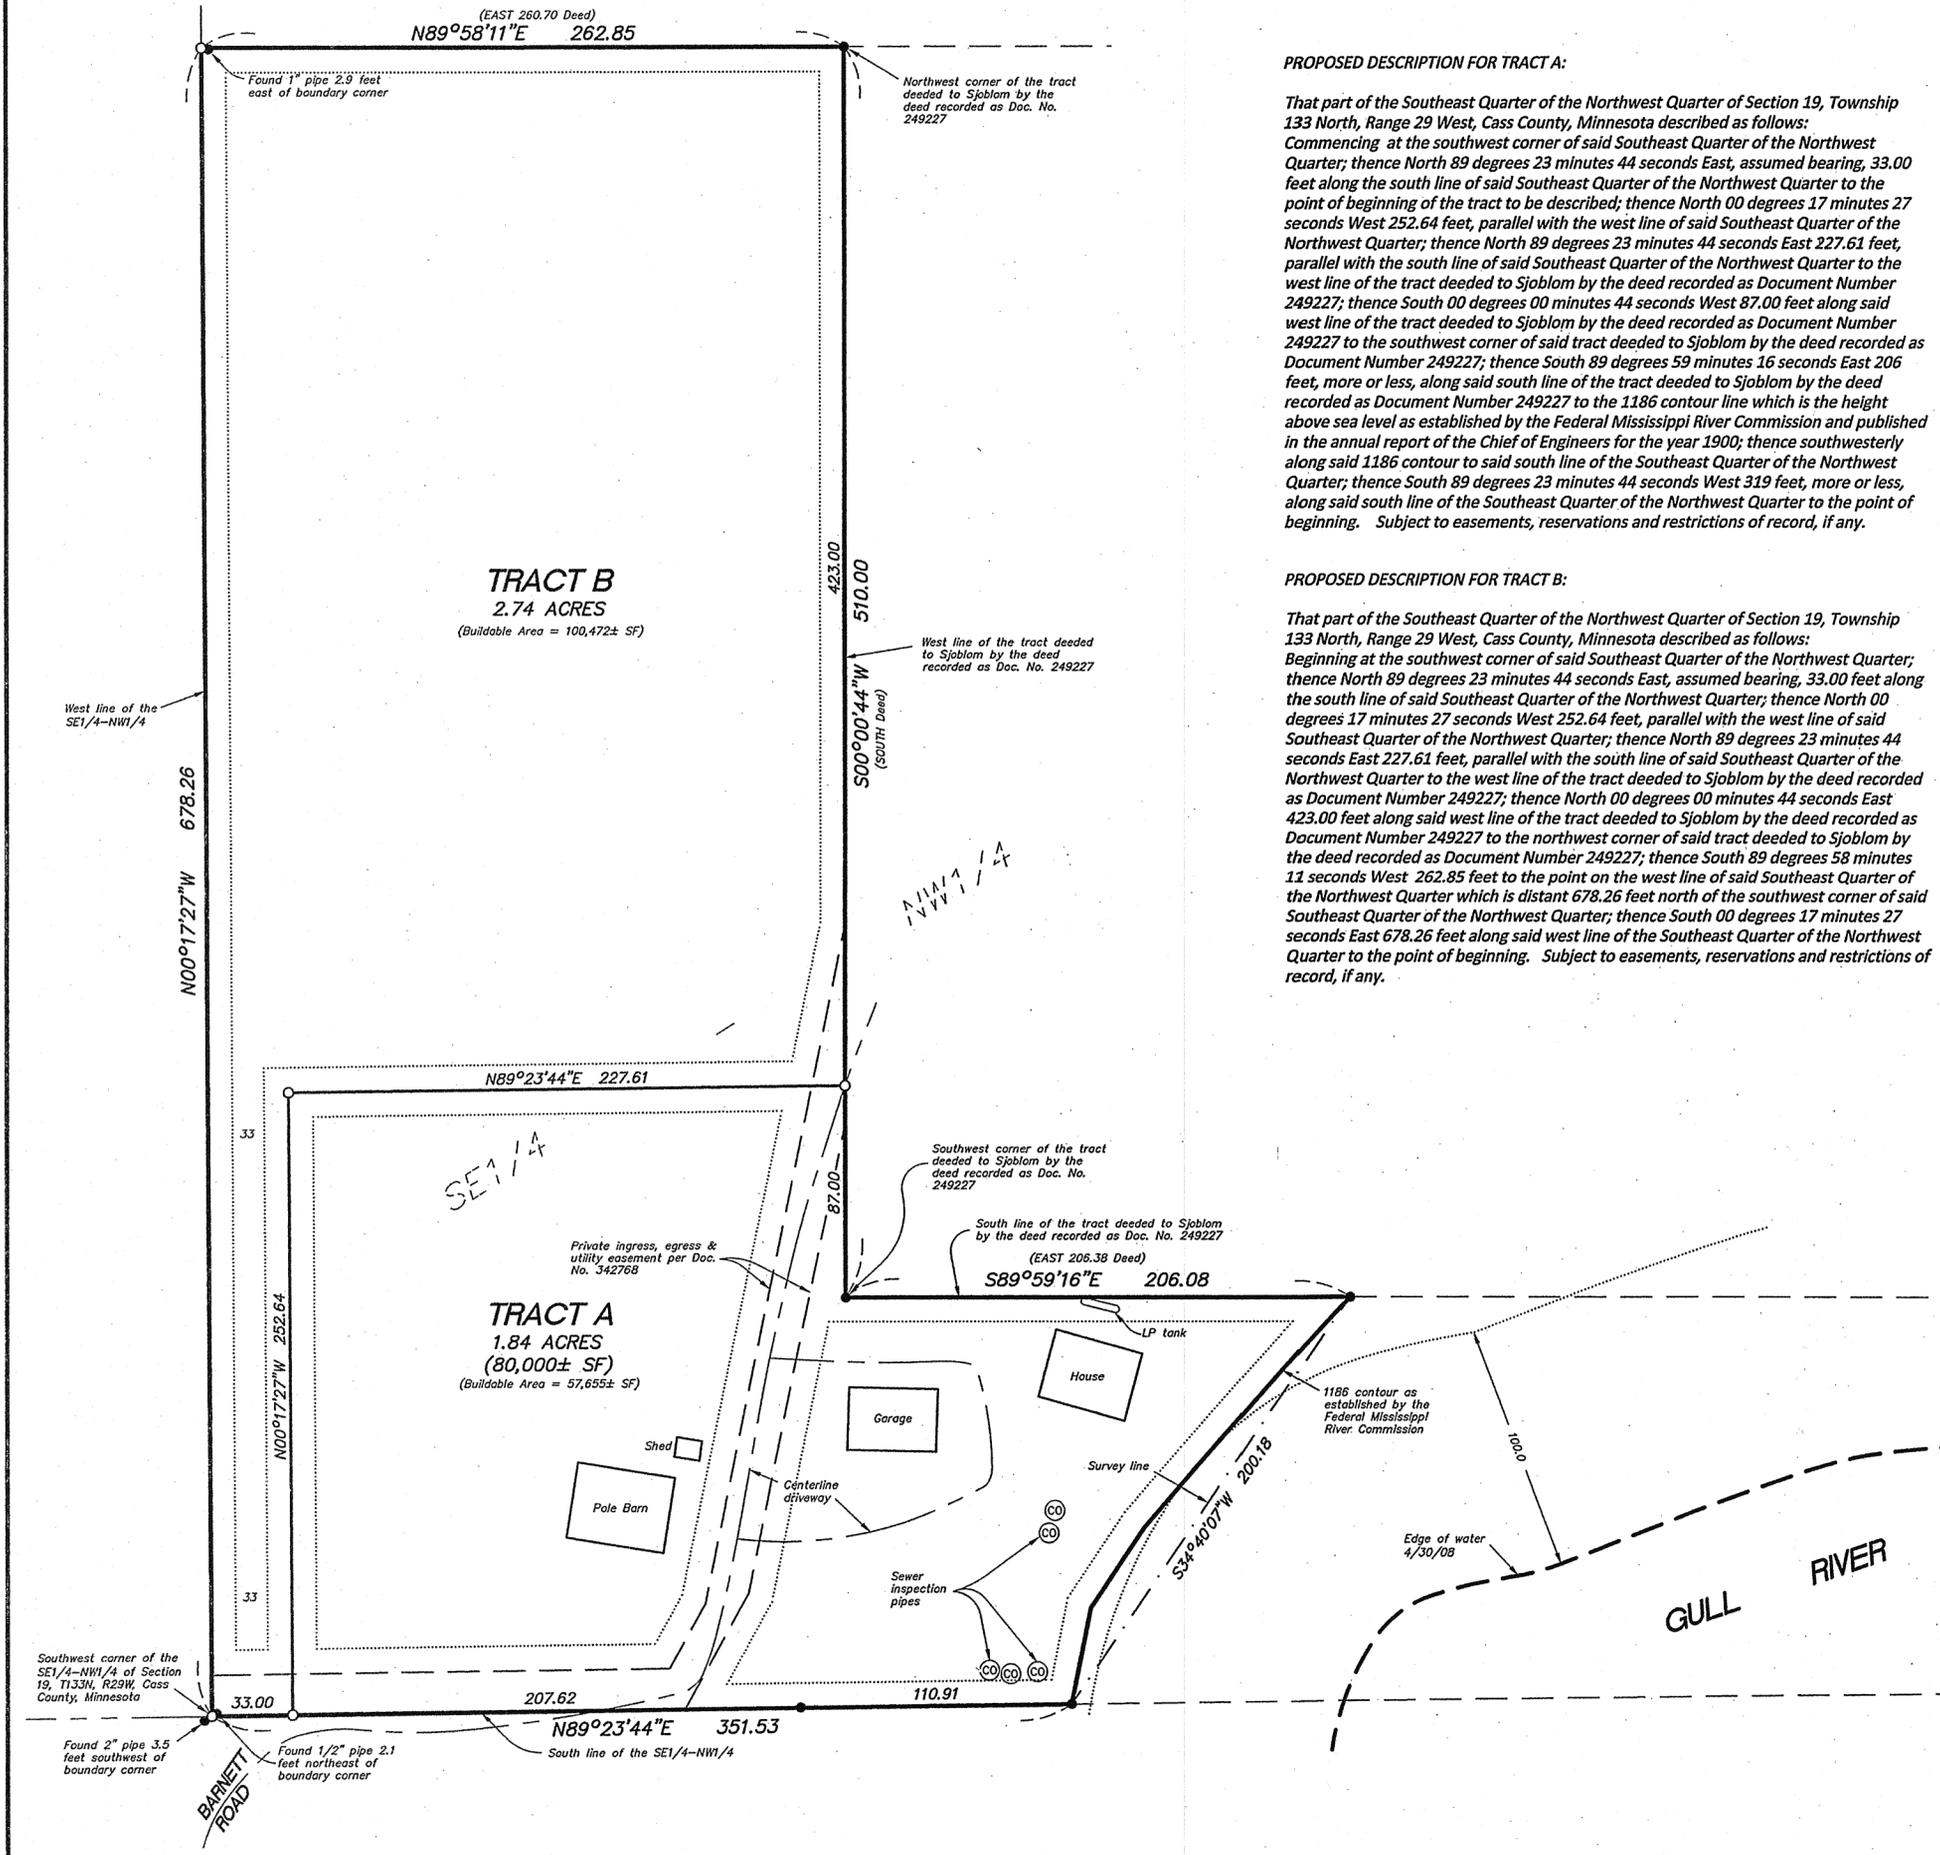

PROPOSED DESCRIPTION FOR TRACT A:

That part of the Southeast Quarter of the Northwest Quarter of Section 19, Township 133 North, Range 29 West, Cass County, Minnesota described as follows: Commencing at the southwest corner of said Southeast Quarter of the Northwest Quarter; thence North 89 degrees 23 minutes 44 seconds East, assumed bearing, 33.00 feet along the south line of said Southeast Quarter of the Northwest Quarter to the point of beginning of the tract to be described; thence North 00 degrees 17 minutes 27 seconds West 252.64 feet, parallel with the west line of said Southeast Quarter of the Northwest Quarter; thence North 89 degrees 23 minutes 44 seconds East 227.61 feet, parallel with the south line of said Southeast Quarter of the Northwest Quarter to the west line of the tract deeded to Sjoblom by the deed recorded as Document Number 249227; thence South 00 degrees 00 minutes 44 seconds West 87.00 feet along said west line of the tract deeded to Sjoblom by the deed recorded as Document Number 249227 to the southwest corner of said tract deeded to Sjoblom by the deed recorded as Document Number 249227; thence South 89 degrees 59 minutes 16 seconds East 206 feet, more or less, along said south line of the tract deeded to Sjoblom by the deed recorded as Document Number 249227 to the 1186 contour line which is the height above sea level as established by the Federal Mississippi River Commission and published in the annual report of the Chief of Engineers for the year 1900; thence southwesterly along said 1186 contour to said south line of the Southeast Quarter of the Northwest Quarter; thence South 89 degrees 23 minutes 44 seconds West 319 feet, more or less, along said south line of the Southeast Quarter of the Northwest Quarter to the point of beginning. Subject to easements, reservations and restrictions of record, if any.

PROPOSED DESCRIPTION FOR TRACT B:


That part of the Southeast Quarter of the Northwest Quarter of Section 19, Township 133 North, Range 29 West, Cass County, Minnesota described as follows: Beginning at the southwest corner of said Southeast Quarter of the Northwest Quarter; thence North 89 degrees 23 minutes 44 seconds East, assumed bearing, 33.00 feet along the south line of said Southeast Quarter of the Northwest Quarter; thence North 00 degrees 17 minutes 27 seconds West 252.64 feet, parallel with the west line of said Southeast Quarter of the Northwest Quarter; thence North 89 degrees 23 minutes 44 seconds East 227.61 feet, parallel with the south line of said Southeast Quarter of the Northwest Quarter to the west line of the tract deeded to Sjoblom by the deed recorded as Document Number 249227; thence North 00 degrees 00 minutes 44 seconds East 423.00 feet along said west line of the tract deeded to Sjoblom by the deed recorded as Document Number 249227 to the northwest corner of said tract deeded to Sjoblom by the deed recorded as Document Number 249227; thence South 89 degrees 58 minutes 11 seconds West 262.85 feet to the point on the west line of said Southeast Quarter of the Northwest Quarter which is distant 678.26 feet north of the southwest corner of said Southeast Quarter of the Northwest Quarter; thence South 00 degrees 17 minutes 27 seconds East 678.26 feet along said west line of the Southeast Quarter of the Northwest Quarter to the point of beginning. Subject to easements, reservations and restrictions of record, if any.



- Bearings based on assumed datum.
- Scale: 1" = 100 feet
- Denotes iron monument found
 - Denotes iron monument set
 - Denotes building setback lines:
Gull River = 100 feet
Township Road = 20 feet
Private Road or Utility Easement = 10 feet
Property Line = 10 feet

I hereby certify that this survey was prepared by me or under my direct supervision and that I am a duly Licensed Land Surveyor under the laws of the State of Minnesota.

Chris Hoglund 5/15/08
Chris Hoglund, R.L.S. Date
Registration No. 43932

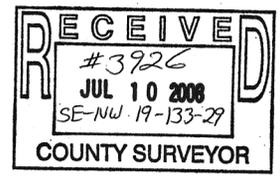

REQUESTED BY:

MARK CRIMMINS

Westwood Westwood Professional Services, Inc.
423 Laurel Street
Brainerd, MN 56401
PHONE 218-829-1751
FAX 218-829-4733
TOLL FREE 1-800-270-9455
www.westwoodps.com

Drawn by: KPM Date: 5/12/08 Job No: 20087553