


# CERTIFICATE OF SURVEY

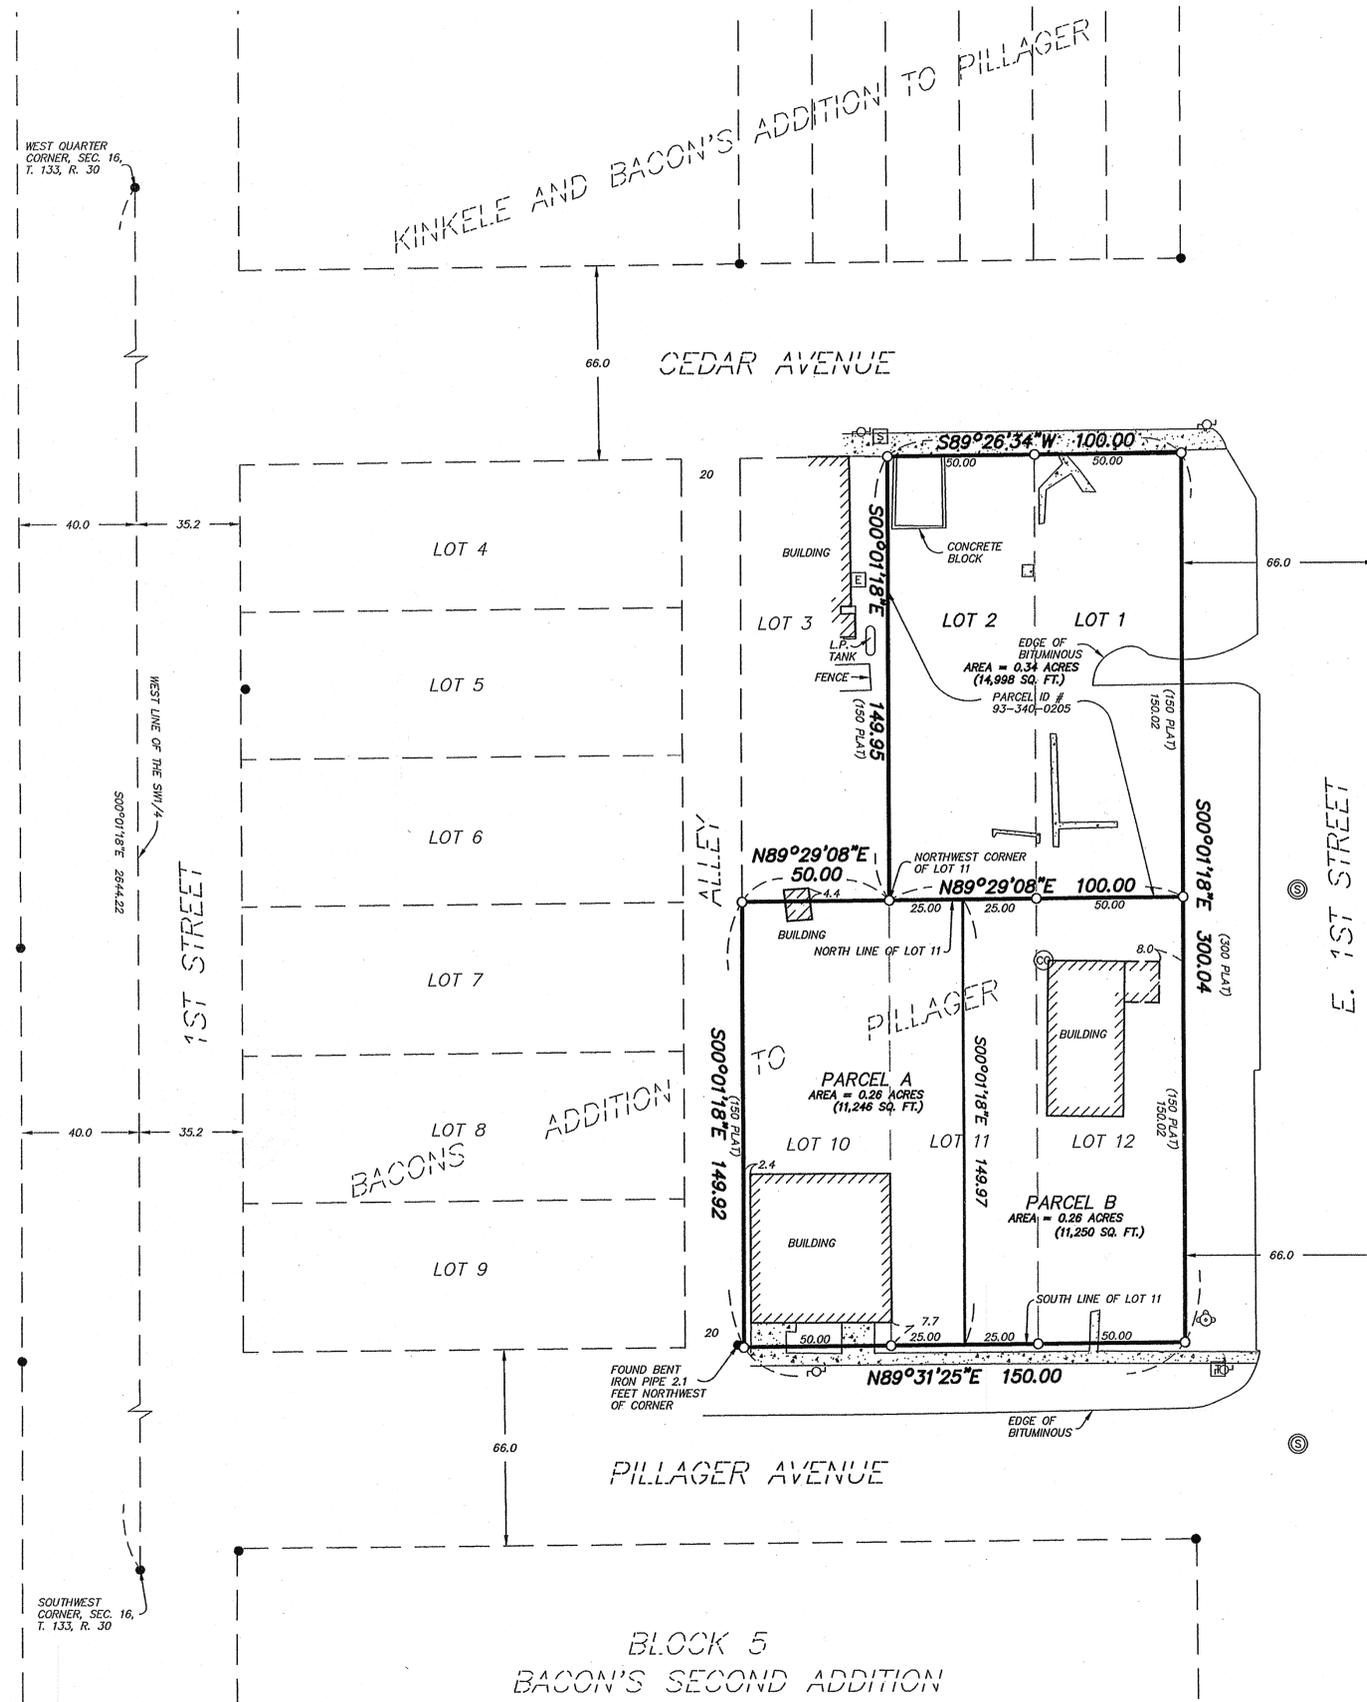

**PARCEL ID NUMBER 93-340-0205:**

Lot 1 and Lot 2, Block 2, BACON'S ADDITION TO PILLAGER, Cass County, Minnesota.

Subject to easements, reservations and restrictions of record, if any.

**PARCEL A:**

Lot 10 and that part of Lot 11, Block 2, BACON'S ADDITION TO PILLAGER, Cass County, Minnesota, which lies West of the following described line: Commencing at the northwest corner of said Lot 11; thence North 89 degrees 29 minutes 08 seconds East, assumed bearing along the north line of said Lot 11, a distance of 25.00 feet to the point of beginning of the line to be described; thence South 00 degrees 01 minutes 18 seconds East 149.97 feet to the south line of said Lot 11 and there terminating.

Subject to easements, reservations and restrictions of record, if any.

**PARCEL B:**

Lot 12 and that part of Lot 11, Block 2, BACON'S ADDITION TO PILLAGER, Cass County, Minnesota, which lies East of the following described line: Commencing at the northwest corner of said Lot 11; thence North 89 degrees 29 minutes 08 seconds East, assumed bearing along the north line of said Lot 11, a distance of 25.00 feet to the point of beginning of the line to be described; thence South 00 degrees 01 minutes 18 seconds East 149.97 feet to the south line of said Lot 11 and there terminating.

Subject to easements, reservations and restrictions of record, if any.

### LEGEND

- FOUND IRON PIPE
- SET 1/2" PIPE
- ⊠ ELECTRIC BOX
- ⊕ HYDRANT
- ⊙ POWER POLE
- ⊙ SANITARY MANHOLE
- ⊙ SEWER CLEANOUT
- ⊠ TELEPHONE BOX
- ⊠ CURB STOP BOX
- ▨ CONCRETE SURFACE

Scale: 1" = 40 feet  
Bearings based on assumed datum.

I hereby certify that this survey was prepared by me or under my direct supervision and that I am a duly Licensed Land Surveyor under the laws of the State of Minnesota.

*Paul Herkenhoff* 6-12-08  
Paul Herkenhoff, R.L.S. Date  
Registration No. 45875


REVISED LEGAL DESCRIPTION 7-17-08

REQUESTED BY:

**Stephen Sandberg**



Westwood Professional Services, Inc.  
423 Laurel Street  
Brainerd, MN 56401  
PHONE 218-829-1751  
FAX 218-829-4733  
TOLL FREE 1-800-270-9495  
www.westwoodps.com

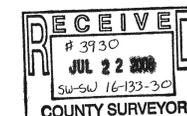

Drawn by: PDH Date: 06/09/08 Job No: 20087574