

CERTIFICATE OF SURVEY

PART OF GOVERNMENT LOT 3, SECTION 8, TOWNSHIP 140 NORTH,
RANGE 26 WEST, CASS COUNTY, MINNESOTA

ALTA
SURVEY COMPANY, INC.
4929 Matterhorn Drive - Duluth, MN, 55811
PHONE (218) 727-5211 FAX (218) 727-3798

LEGEND

- FOUND IRON MONUMENT
- SET IRON MONUMENT
- ▨ EXISTING GRAVEL

TRACT 1


PROPERTY AREA
61,427 sq. ft.
1.42 acres
USABLE AREA
43,178 sq. ft.
0.9912 acres

TRACT 2

PROPERTY AREA
42,627 sq. ft.
0.9786 acres
USABLE AREA
32,177 sq. ft.
0.7387 acres

TRACT 3

PROPERTY AREA
43,051 sq. ft.
0.9883 acres
USABLE AREA
34,299 sq. ft.
0.7874 acres

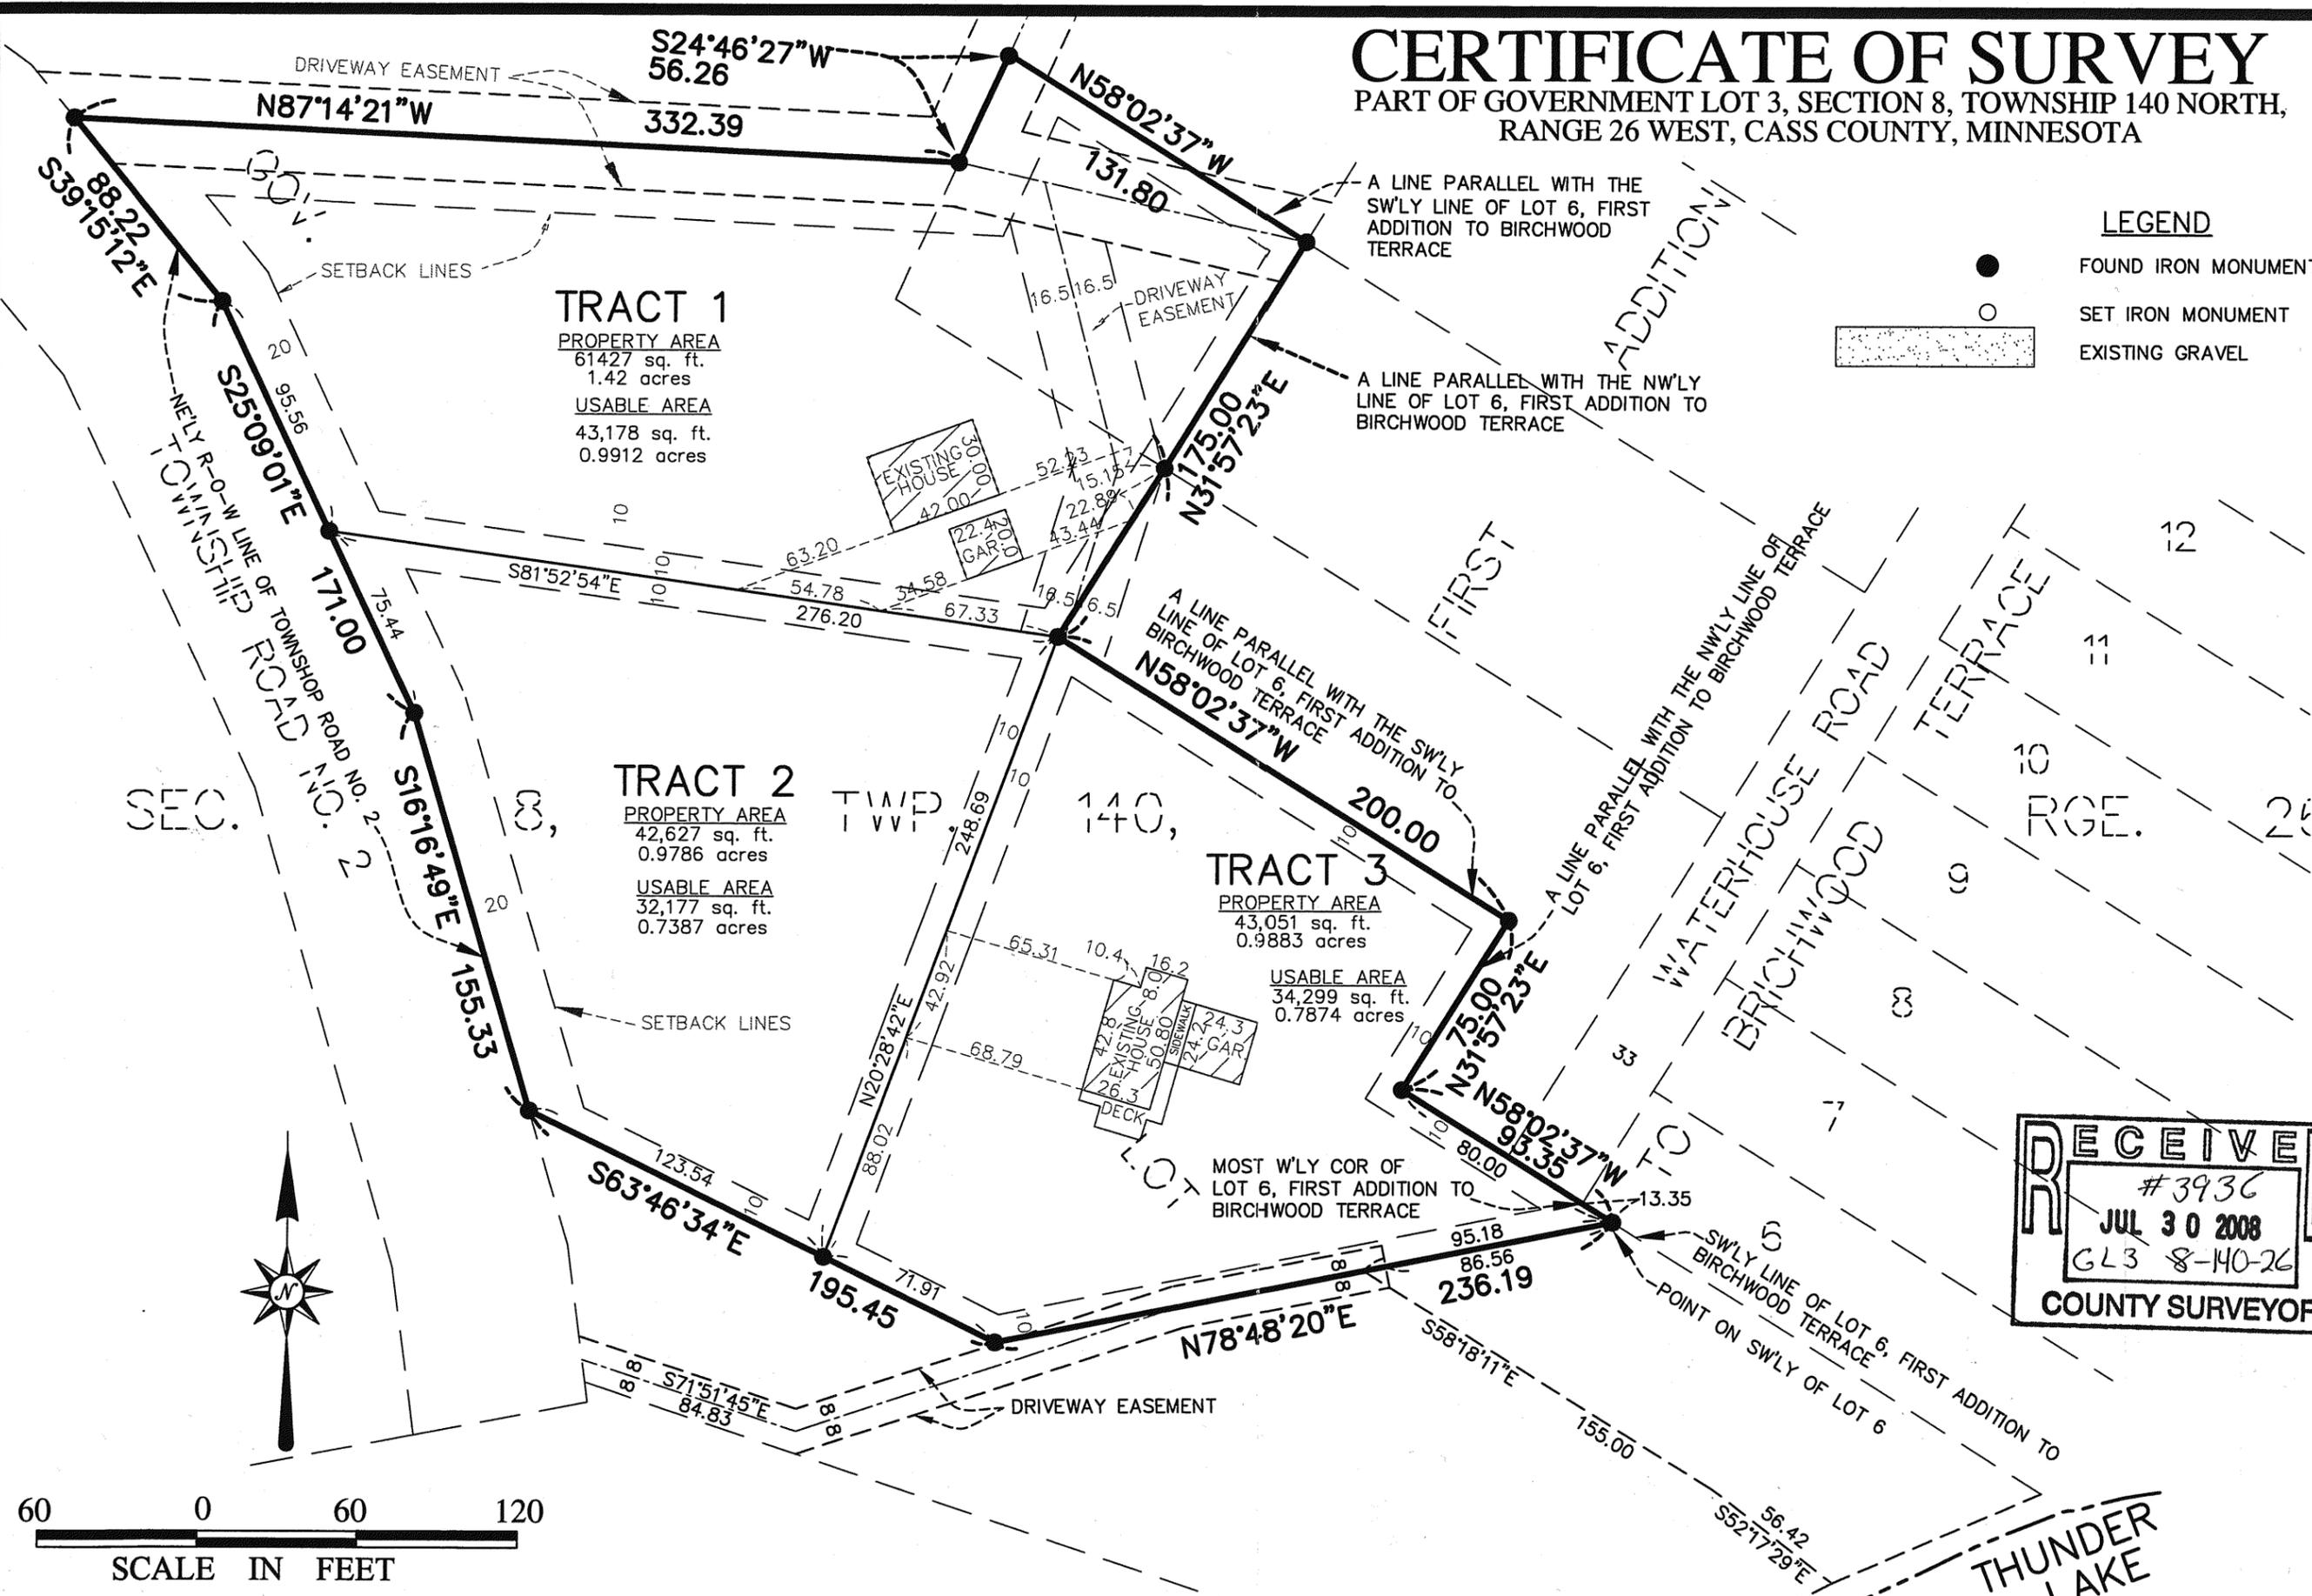

RECEIVED
#3936
JUL 30 2008
GL3 8-140-26
COUNTY SURVEYOR




PROJECT: CERTIFICATE OF SURVEY
CLIENT: ED WATERHOUSE

REVISIONS	2/27/07
DATE	5/23/05
PROJECT NO.	PROJ#
SHEET #	2

CERTIFICATE OF SURVEY

PART OF GOVERNMENT LOT 3, SECTION 8, TOWNSHIP 140 NORTH,
RANGE 26 WEST, CASS COUNTY, MINNESOTA

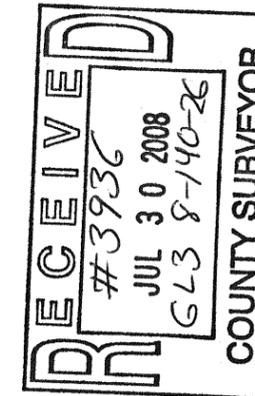

Legal Description

That part of Government Lot 3, Section 8, Township 140 North, Range 26 West, Cass County, Minnesota, described as follows: Beginning at the most westerly corner of Lot 6, First Addition to Birchwood Terrace, according to the recorded plat thereof; thence on an assumed bearing of North 58 degrees 02 minutes 37 seconds West a distance of 80.00 feet along the extension of the southwesterly line of said Lot 6; thence North 31 degrees 57 minutes 23 seconds East and parallel with the Northwesterly line of said Lot 6 a distance of 75.00 feet; thence North 58 degrees 02 minutes 37 seconds West and parallel with the southwesterly line of said Lot 6 a distance of 200.00 feet; thence North 31 degrees 57 minutes 23 seconds East and parallel with the Northwesterly line of said Lot 6 a distance of 175.00 feet; thence North 58 degrees 02 minutes 37 seconds West and parallel with the southwesterly line of said Lot 6 a distance of 131.80 feet; thence South 24 degrees 46 minutes 27 seconds West a distance of 56.26 feet; thence North 87 degrees 14 minutes 21 seconds West a distance of 332.39 feet to the Northeasterly right-of-way line of Township Road No. 2; thence South 39 degrees 15 minutes 12 seconds East along said Northeasterly right-of-way line of Township Road No.2 a distance of 88.22 feet; thence South 25 degrees 09 minutes 01 seconds East along said Northeasterly right-of-way line of Township Road No. 2 a distance of 171.00 feet; thence South 16 degrees 16 minutes 49 seconds East along said Northeasterly right of way line of Township Road No. 2 a distance of 155.33 feet; thence South 63 degrees 46 minutes 34 seconds East a distance of 195.45 feet: thence North 78 degrees 48 minutes 20 seconds East a distance of 236.19 feet to a point on the Southwesterly line of said Lot 6, First Addition to Birchwood Terrace a distance of 13.35 feet Southeasterly from the most Westerly corner of said Lot 6; thence North 58 degrees 02 minutes 37 seconds West along the Southwesterly line of said Lot 6 to most Westerly corner of said Lot 6, the point of beginning.

ALTA
SURVEY COMPANY, INC.
4929 Matterhorn Drive - Duluth, MN, 55811
PHONE (218) 727-5211 FAX (218) 727-3798

I hereby certify that this report was prepared by me or under my direct supervision and that I am a duly registered land surveyor under the laws of the State of Minnesota.
Robert J. Hines
DATE: 5/23/05 REGISTRATION NO. 14374

PROJECT
CERTIFICATE OF SURVEY
CLIENT
ED WATERHOUSE

REVISIONS
2/27/07
DATE
5/23/05
PROJECT NO.
PROJ#
SHEET #
1