


PLAT OF SURVEY  
 LOT 1, BLOCK 1, SPAUDE'S ADDITION  
 PART OF GOVT. LOT 2  
 IN SEC. 18, T.14N., R.27W.  
 CASS COUNTY, MINNESOTA

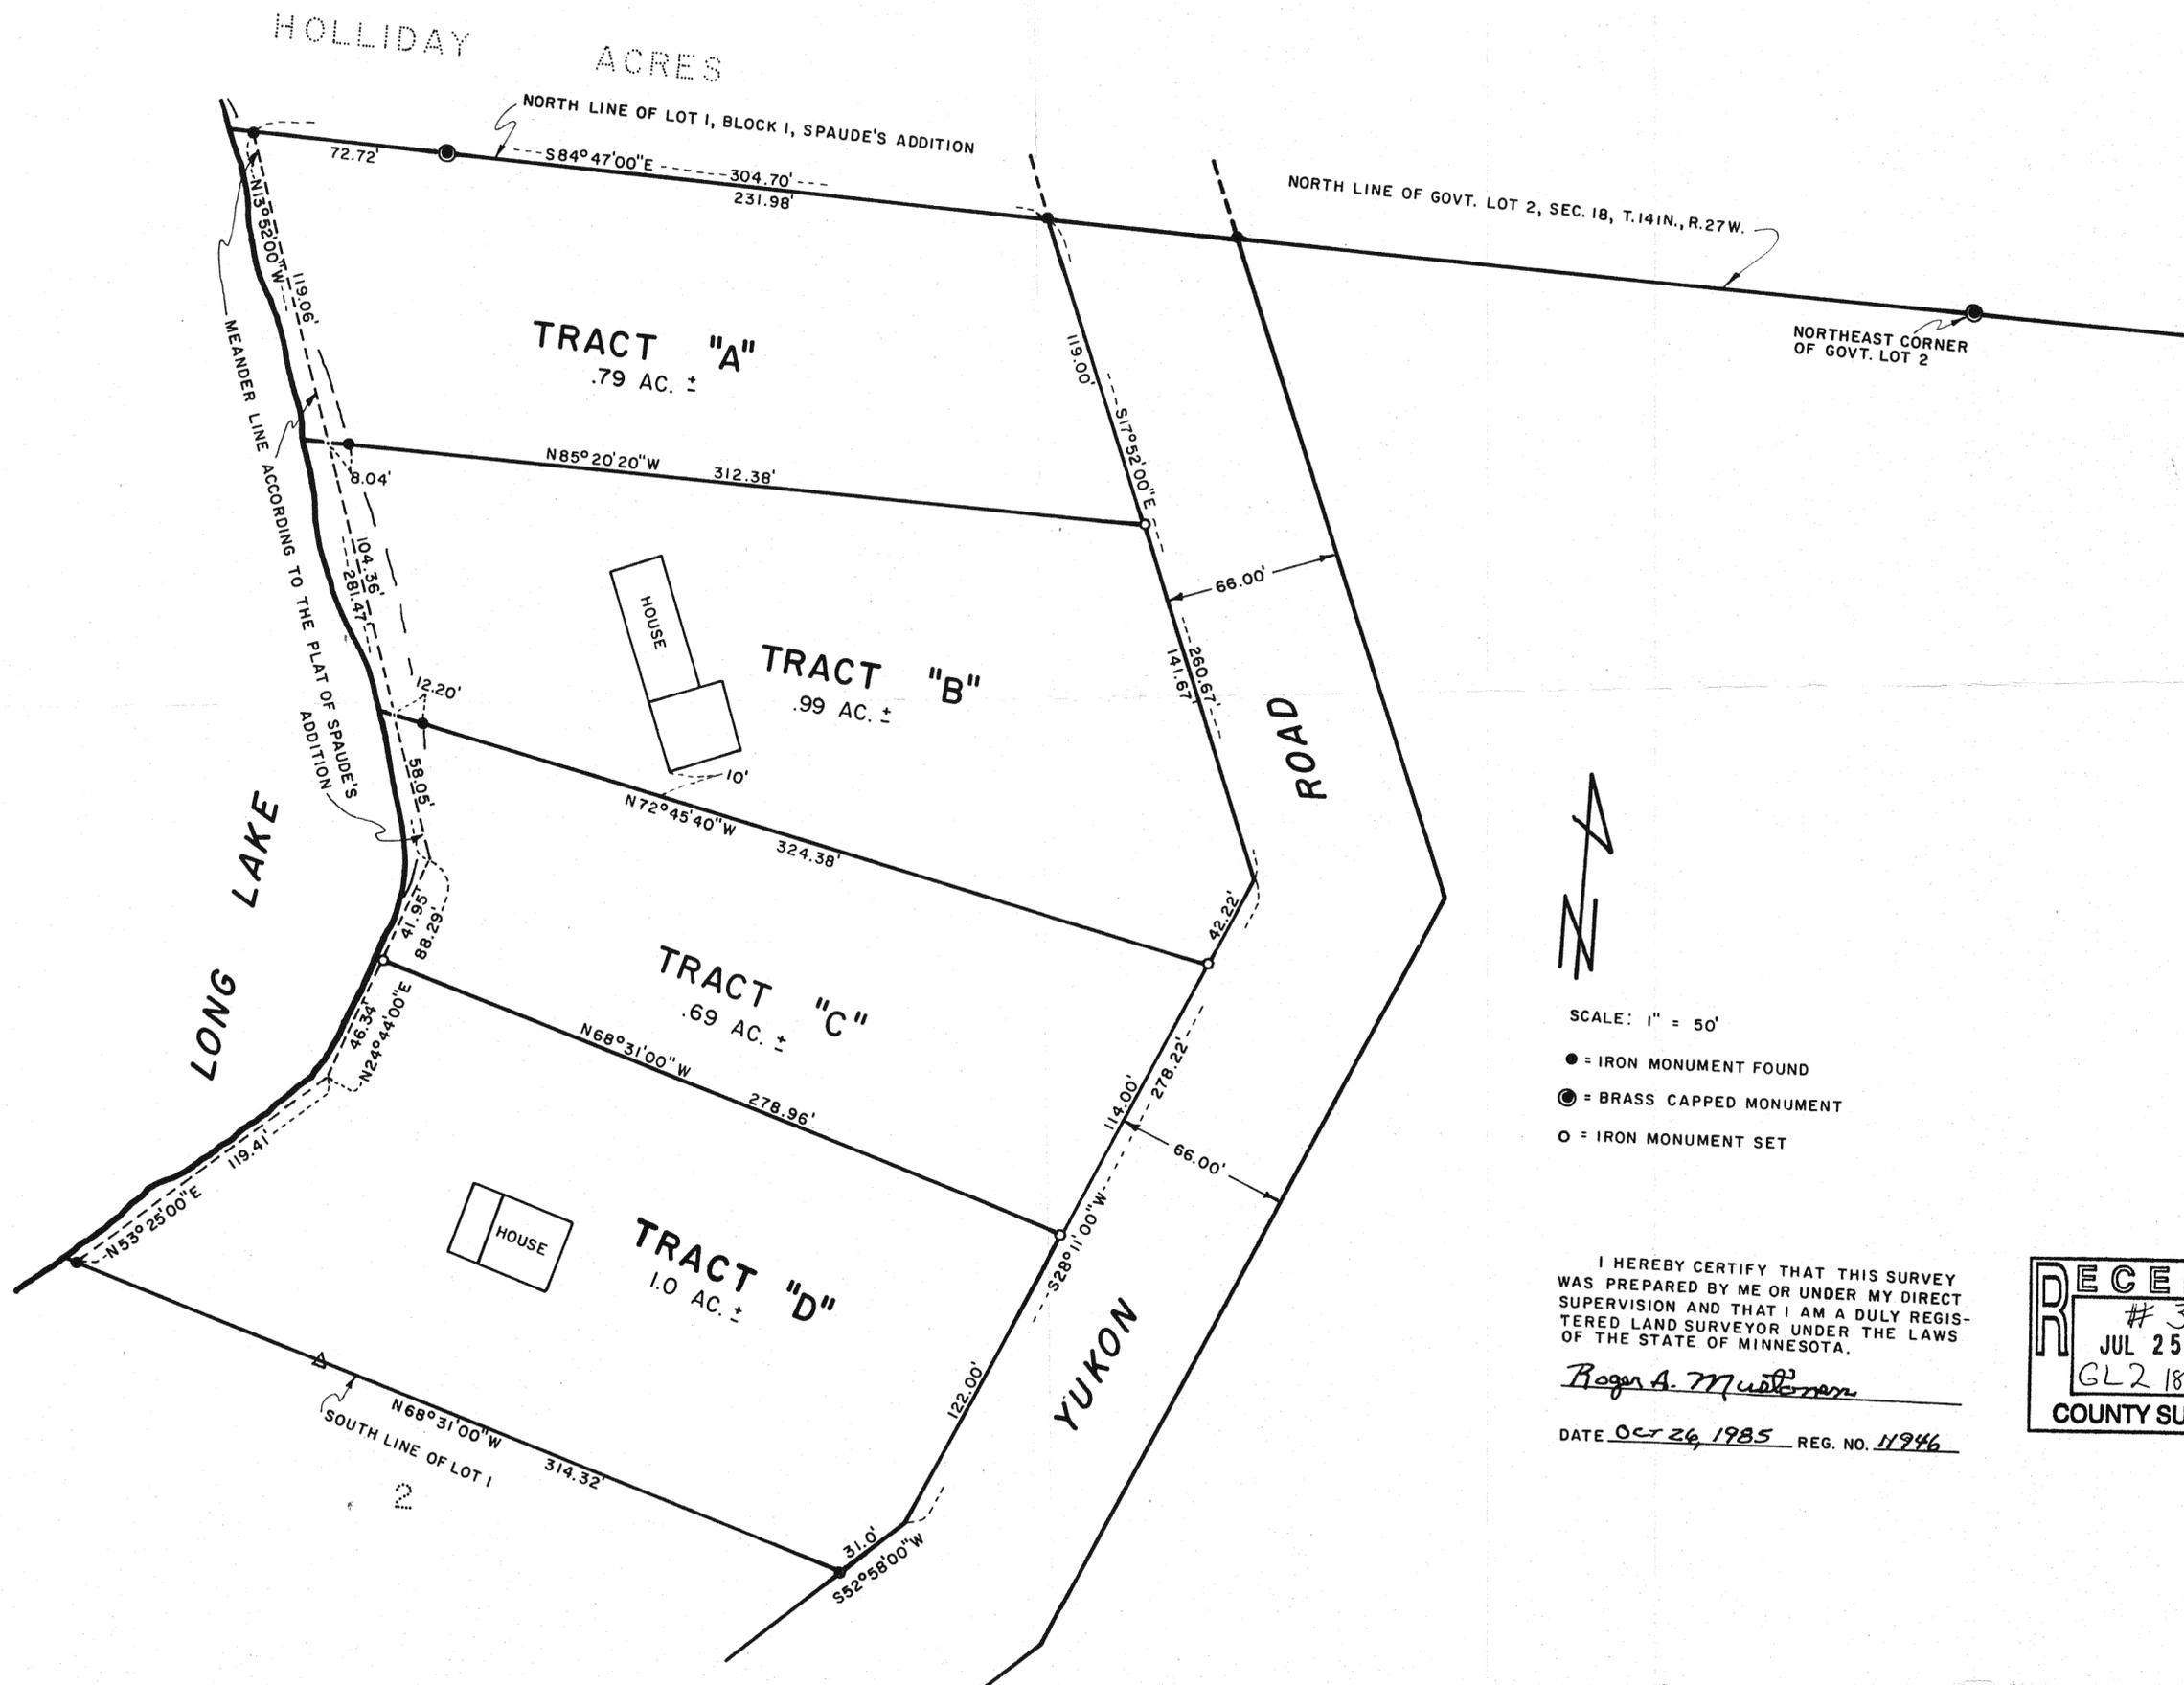

SCALE: 1" = 50'

- = IRON MONUMENT FOUND
- ⊙ = BRASS CAPPED MONUMENT
- = IRON MONUMENT SET

I HEREBY CERTIFY THAT THIS SURVEY WAS PREPARED BY ME OR UNDER MY DIRECT SUPERVISION AND THAT I AM A DULY REGISTERED LAND SURVEYOR UNDER THE LAWS OF THE STATE OF MINNESOTA.

*Roger A. Mustonen*

DATE Oct 26, 1985 REG. NO. 11946

