
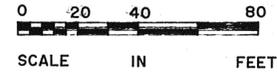


TOPOGRAPHIC SITUATION MAP

THIS IS NOT A BOUNDARY SURVEY

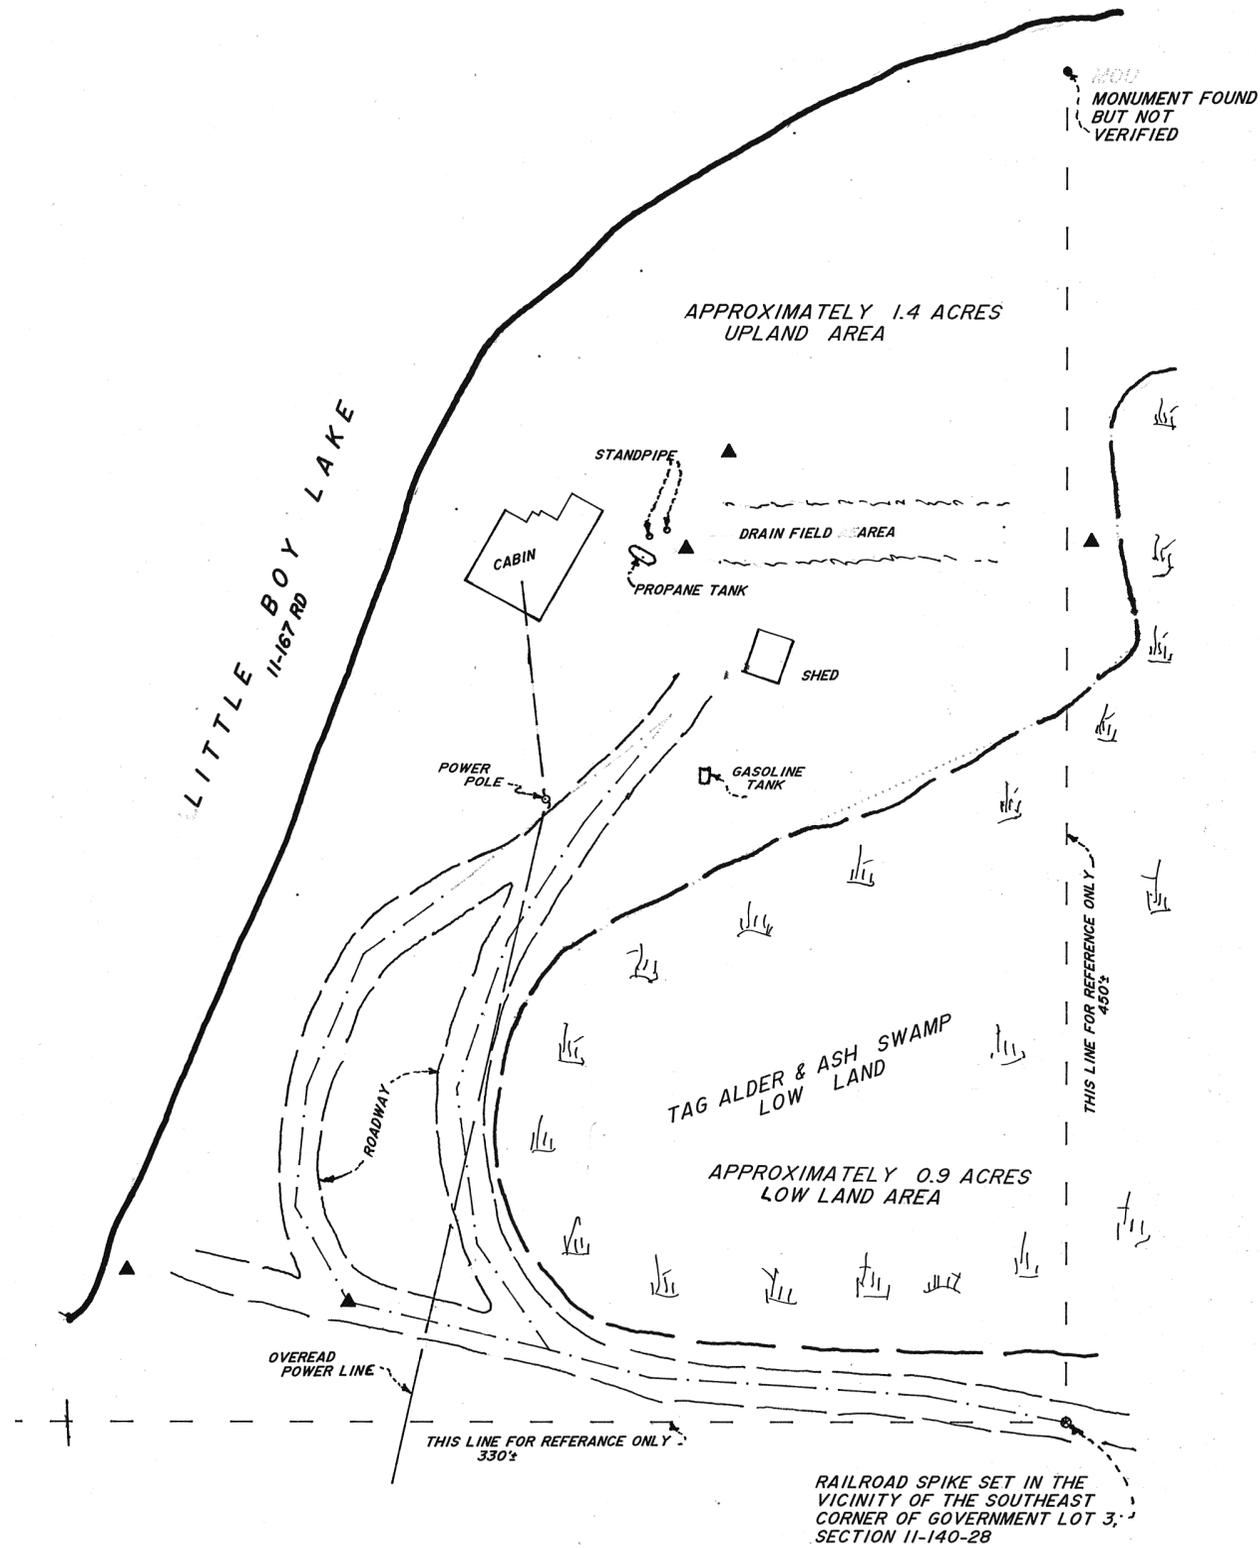


THIS IS NOT A BOUNDARY SURVEY

AMI SURVEYORS & MAPPERS
PROFESSIONAL BUILDING - P.O. BOX 403
LONGVILLE, MINNESOTA 56655

- DENOTES IRON MONUMENT FOUND
- DENOTES IRON PIPE MONUMENT SET (Stamped 11946)
- ▲ DENOTES CONTROL POINTS FOR THIS SURVEY
- ∩ DENOTES LOW LAND

NOTE* NO ATTEMPT WAS MADE TO SURVEY OR SHOW THE EXISTENCE OF ALL THE TOPOGRAPHIC FEATURES.

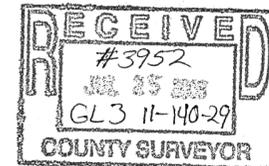

CERTIFICATE OF SURVEY

I, ROGER A. MUSTONEN, HEREBY CERTIFY THAT THIS SURVEY WAS PREPARED BY ME OR UNDER MY DIRECT SUPERVISION AND THAT I AM A DULY REGISTERED LAND SURVEYOR UNDER THE LAWS OF THE STATE OF MINNESOTA.

Roger A. Mustonen MAY 9, 1990
ROGER A. MUSTONEN, RLS 11946