


# CERTIFICATE OF SURVEY

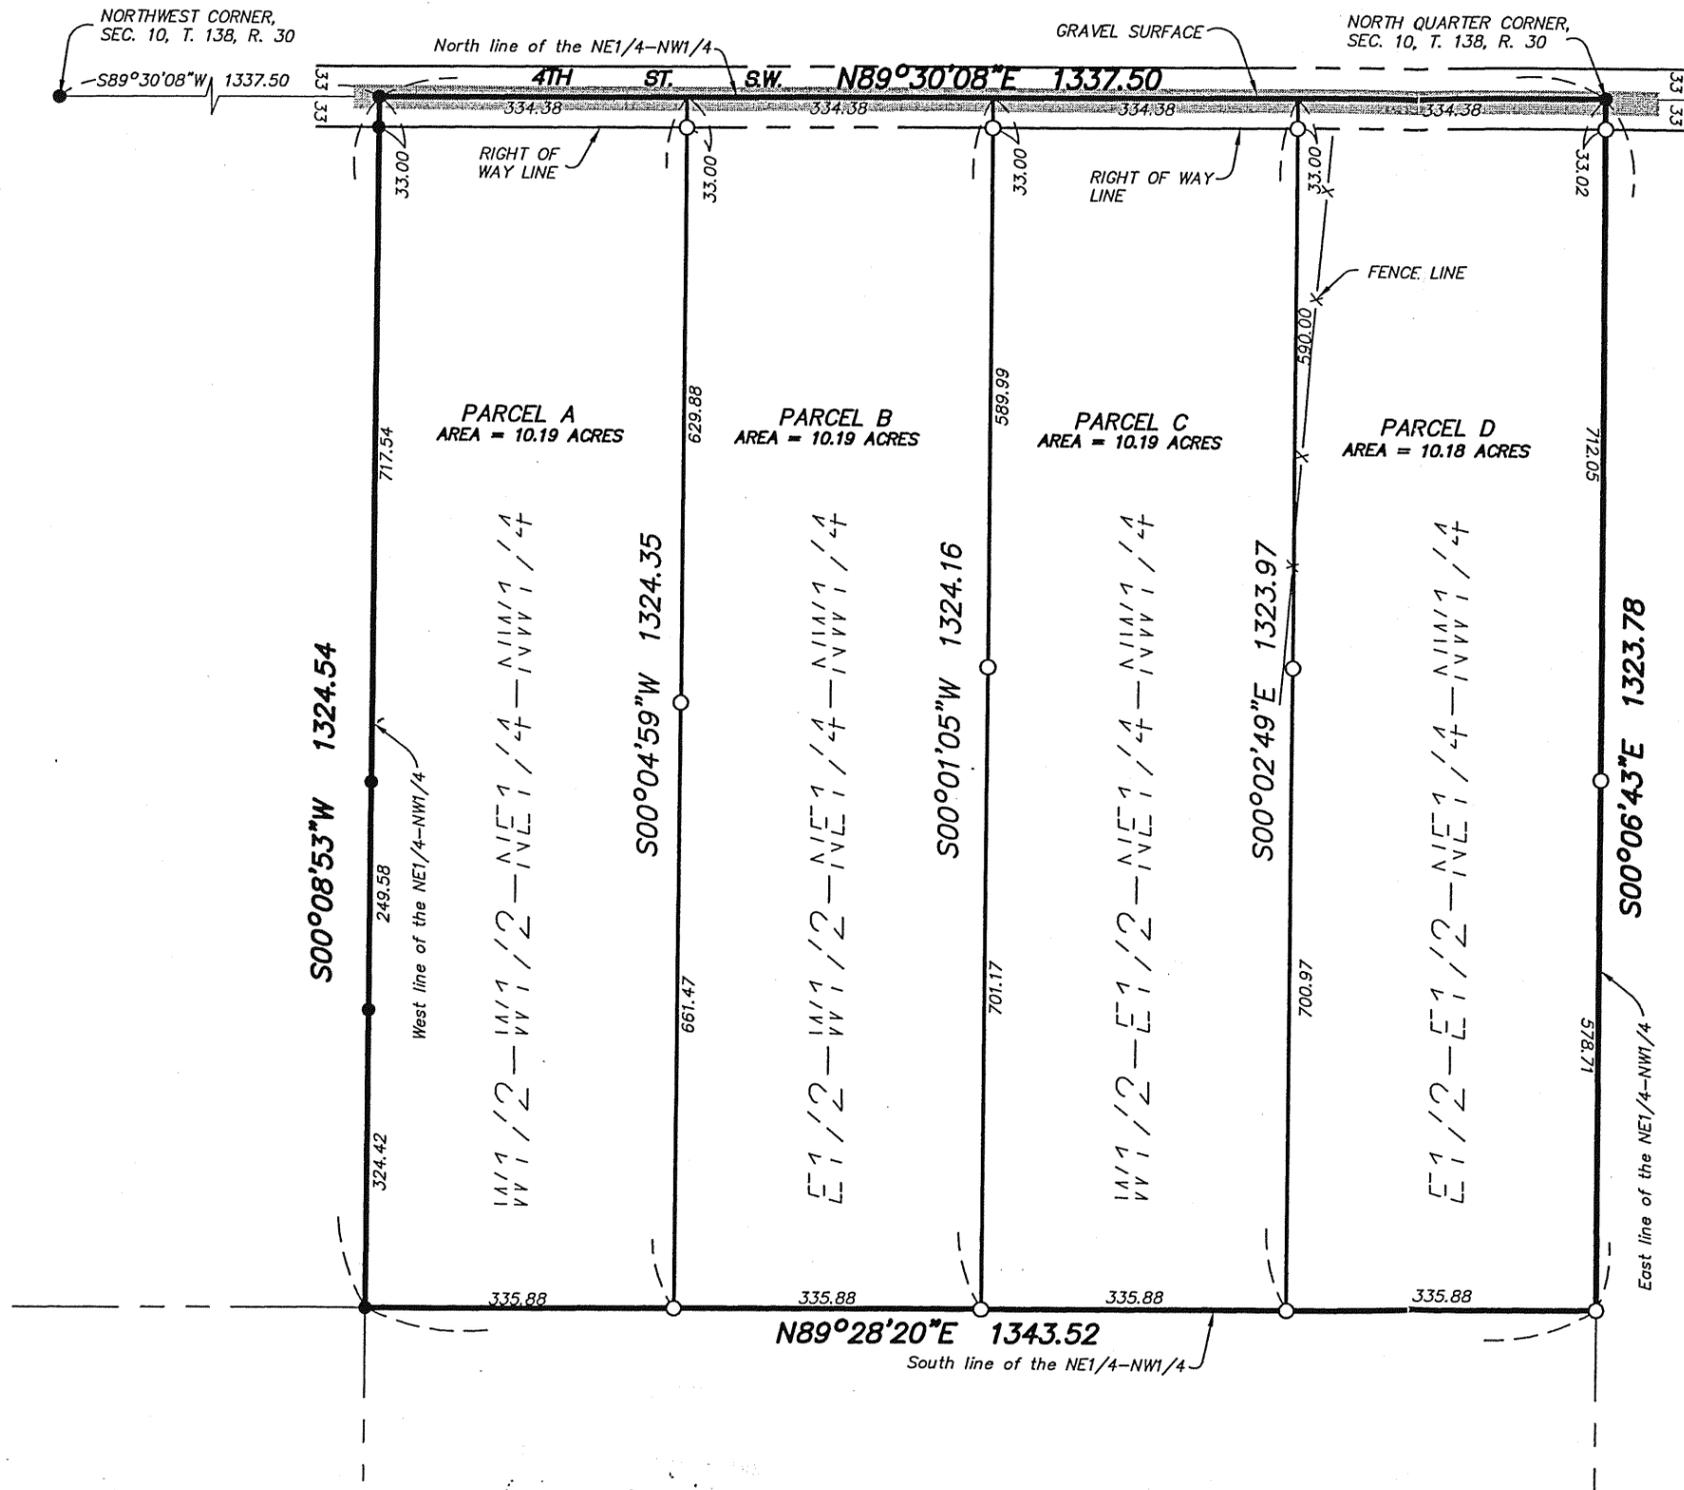

**PARCEL A**  
 The West Half of the West Half of the Northeast Quarter of the Northwest Quarter, Section 10, Township 138 North, Range 30 West, Cass County, Minnesota.

Subject to right of way for 4th Street S.W. and subject to easements, reservations and restrictions of record.

**PARCEL B**  
 The East Half of the West Half of the Northeast Quarter of the Northwest Quarter, Section 10, Township 138 North, Range 30 West, Cass County, Minnesota.

Subject to right of way for 4th Street S.W. and subject to easements, reservations and restrictions of record.

**PARCEL C**  
 The West Half of the East Half of the Northeast Quarter of the Northwest Quarter, Section 10, Township 138 North, Range 30 West, Cass County, Minnesota.

Subject to right of way for 4th Street S.W. and subject to easements, reservations and restrictions of record.

**PARCEL D**  
 The East Half of the East Half of the Northeast Quarter of the Northwest Quarter, Section 10, Township 138 North, Range 30 West, Cass County, Minnesota.


Subject to right of way for 4th Street S.W. and subject to easements, reservations and restrictions of record.

- Denotes iron monument found
- Denotes iron monument set

Scale: 1" = 200 feet  
 Bearings based on assumed datum.

I hereby certify that this survey was prepared by me or under my direct supervision and that I am a duly Licensed Land Surveyor under the laws of the State of Minnesota.

*Chris H. Hoglund* 7/31/08  
 Chris Hoglund, R.L.S. Date  
 License No. 43932

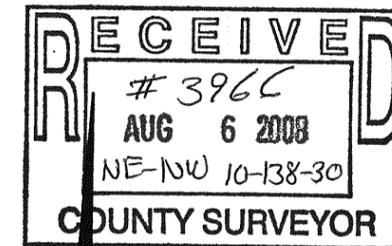

REQUESTED BY:

**Jerry Fuhrer**



Westwood Professional Services, Inc.  
 423 Laurel Street  
 Brainerd, MN 56401

PHONE 218-829-1751  
 FAX 218-829-4733  
 TOLL FREE 1-800-270-9495

Westwood

www.westwoodps.com

Drawn by: PDH Date: 7/31/08 Job No: 20087328