


CERTIFICATE OF SURVEY



I hereby certify that this survey was prepared by me or under my direct supervision and that I am a duly licensed land surveyor under the laws of the state of Minnesota.
 Dated this 16th day of September, 2008
 By: *Bruce W. Skipton*
 Bruce W. Skipton, Minnesota License No. 17768

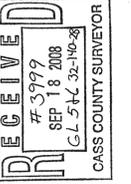

DIVISION SURVEY
 PARTS OF GOV'T LOTS 5 & 6
 SEC. 32, TWP. 140, RGE. 28,
 CASS Co., MN

CLIENT:
 William & Dorothy Bliss
 648 Co. Rd. 47 NE
 Longville, MN 56655

DESIGNED BY:	MPB
DRAWN BY:	MPB
APPROVED BY:	BWS, JOB NUMBER: 06-011
NO. DATE BY:	REVISION DESCRIPTION



DESCRIPTION - (RECORD)

That part of Government Lot 5 & that part of Government Lot 6, Section 32, Township 140 North, Range 28 West, Cass County, Minnesota, described as follows:
 Beginning on the centerline of C.S.A.H. Number 47 distant 194.98 feet and South 63 degrees 19 minutes 16 seconds West from a point on the East line of said Government Lot 6 distant 729.97 feet and North 00 degrees 00 minutes 40 seconds East, assumed bearing from the Southeast corner thereof; thence North 63 degrees 19 minutes 16 seconds East along said C.S.A.H. Number 47 centerline 194.98 feet to said point on East line of Government Lot 6 distant 729.97 feet Northerly of Southeast corner thereof; thence South 00 degrees 00 minutes 40 seconds West along said East line 729.97 feet to the Southeast corner thereof; thence South 89 degrees 25 minutes 13 seconds West along the South line of said Government Lot 6 and Government Lot 5 for a distance of 1482.49 feet to its intersection with the centerline of said C.S.A.H. Number 47; thence North 63 degrees 19 minutes 16 seconds East along said centerline 351.85 feet; thence North 30 degrees 27 minutes 23 seconds West 911 feet, more or less, to the shore of Wabedo Lake; thence Northeastly along said shore 1140 feet, more or less, to its intersection with a line bearing North 29 degrees 19 minutes 25 seconds West from the point of beginning; thence South 29 degrees 19 minutes 25 seconds East 1042 feet, more or less, to the point of beginning.

DESCRIPTION - (PARCEL "A")

Those parts of Government Lot 5 and Government Lot 6 of Section 32, Township 140, Range 28, Cass County, Minnesota, described as follows:

Beginning at the southeast corner of said Section 32; thence on an assumed bearing of North 00 degrees 00 minutes 40 seconds East, along the east line of said section, a distance of 729.97 feet to the center line of County State Aid Highway No. 47; thence South 63 degrees 19 minutes 16 seconds West, along said center line, a distance of 1659.21 feet to the south line of said section, said south section line bears South 89 degrees 25 minutes 13 seconds West from said point of beginning; thence North 89 degrees 25 minutes 13 seconds East, along said center line, a distance of 1482.49 feet to the point of beginning.

Said parcel contains 12.42 acres of land, more or less, and is subject to existing easements of record.

DESCRIPTION - (PARCEL "B")

Those parts of Government Lot 5 and Government Lot 6 of Section 32, Township 140, Range 28, Cass County, Minnesota, which lies northeasterly of the following described line:

Commencing at the southeast corner of said Section 32; South 89 degrees 25 minutes 13 seconds West (assuming the east line of Government Lot 6 is North 00 degrees 00 minutes 40 seconds East), along the south line of said section, a distance of 1482.49 feet to its intersection with the centerline of County State Aid Highway No. 47; thence North 63 degrees 19 minutes 16 seconds East along said centerline 351.85 feet to the point of beginning of the line to be described; thence North 30 degrees 27 minutes 23 seconds West, a distance of 909 feet, more or less, to the shoreline of Wabedo Lake and said line there terminating.

AND

Those parts of Government Lot 5 and Government Lot 6 of Section 32, Township 140, Range 28, Cass County, Minnesota, which lies southwesterly of the following described line:

Commencing at the southeast corner of said Section 32; thence on an assumed bearing of North 00 degrees 00 minutes 40 seconds East, along the east line of said Government Lot 6, a distance of 729.97 feet to the center line of County State Aid Highway No. 47; thence South 63 degrees 19 minutes 16 seconds West, along said center line, a distance of 937.00 feet to the point of beginning of the line to be described; thence North 30 degrees 27 minutes 23 seconds West, a distance of 898 feet, more or less, to the shoreline of Wabedo Lake and said line there terminating.

Said parcel contains 3.6 acres of land, more or less, and is subject to existing easements of record.

DESCRIPTION - (PARCEL "C")

Those parts of Government Lot 5 and Government Lot 6 of Section 32, Township 140, Range 28, Cass County, Minnesota, described as follows:

Commencing at the southeast corner of said Section 32; thence on an assumed bearing of North 00 degrees 00 minutes 40 seconds East, along the east line of said section, a distance of 729.97 feet to the center line of County State Aid Highway No. 47; thence South 63 degrees 19 minutes 16 seconds West, along said center line, a distance of 937.00 feet to the point of beginning of the parcel of land to be described; thence North 63 degrees 19 minutes 16 seconds East, along said center line, a distance of 173.38 feet; thence North 30 degrees 27 minutes 23 seconds West, a distance of 942 feet, more or less, to the shoreline of Wabedo Lake; thence Southwesterly, along said shoreline, a distance of 178 feet, more or less, to a line that bears North 30 degrees 27 minutes 23 seconds West from said point of beginning; thence South 30 degrees 27 minutes 23 seconds East a distance of 898 feet, more or less, to the point of beginning.

Said parcel contains 3.7 acres of land, more or less, and is subject to existing easements of record.

DESCRIPTION - (PARCEL "D")

Those parts of Government Lot 5 and Government Lot 6 of Section 32, Township 140, Range 28, Cass County, Minnesota, described as follows:

Commencing at the southeast corner of said Section 32; thence on an assumed bearing of North 00 degrees 00 minutes 40 seconds East, along the east line of said section, a distance of 729.97 feet to the center line of County State Aid Highway No. 47; thence South 63 degrees 19 minutes 16 seconds West, along said center line, a distance of 194.98 feet to the point of beginning of the parcel of land to be described; thence continue South 63 degrees 19 minutes 16 seconds West, along said center line, a distance of 761.62 feet; thence North 30 degrees 27 minutes 23 seconds West, a distance of 942 feet, more or less, to the shoreline of Wabedo Lake; thence Northeastly, along said shoreline, a distance of 803 feet, more or less, to a line that bears North 29 degrees 19 minutes 25 seconds West from said point of beginning; thence South 29 degrees 19 minutes 25 seconds East a distance of 1044 feet, more or less, to the point of beginning.


Said parcel contains 17.9 acres of land, more or less, and is subject to existing easements of record.

SURVEYOR'S NOTES:

- Bearing Orientation: The east line of Section 32, Township 140, Range 28 is assumed to have a bearing of North 00 degrees 00 minutes 40 seconds East.
- The field survey was completed on September 10th, 2008.
- Arro Land Surveyors, LLC has made no investigation or independent search for easements of record, encumbrances, restrictive covenants, ownership title evidence, or any other facts that an accurate and current title search may disclose.
- The utilities as shown on this survey were developed from the visible utilities across your property and is not implied or intended to be the complete inventory of utilities in this area. It is the client's responsibility to verify the location of all utilities prior to construction or improving your property.

LEGEND

- DENOTES 1/2 INCH x 14 INCH IRON PIPE SET AND MARKED WITH RLS 17768 CAP.
- DENOTES FOUND SURVEY MONUMENT
- ⊗ DENOTES FOUND CASS CO. MONUMENT
- ⊙ DENOTES SEPTIC CAPS
- DENOTES ELECTRICAL BOX
- ⊕ DENOTES ELECTRICAL METER
- ⊖ DENOTES TELEPHONE PEDESTAL
- W — DENOTES WETLAND (NOT DELINEATED) FIELD SURVEYED ONLY
- ⊕ DENOTES TIRELINE
- ⊕ HWL DENOTES ORDINARY HIGH WATER LINE

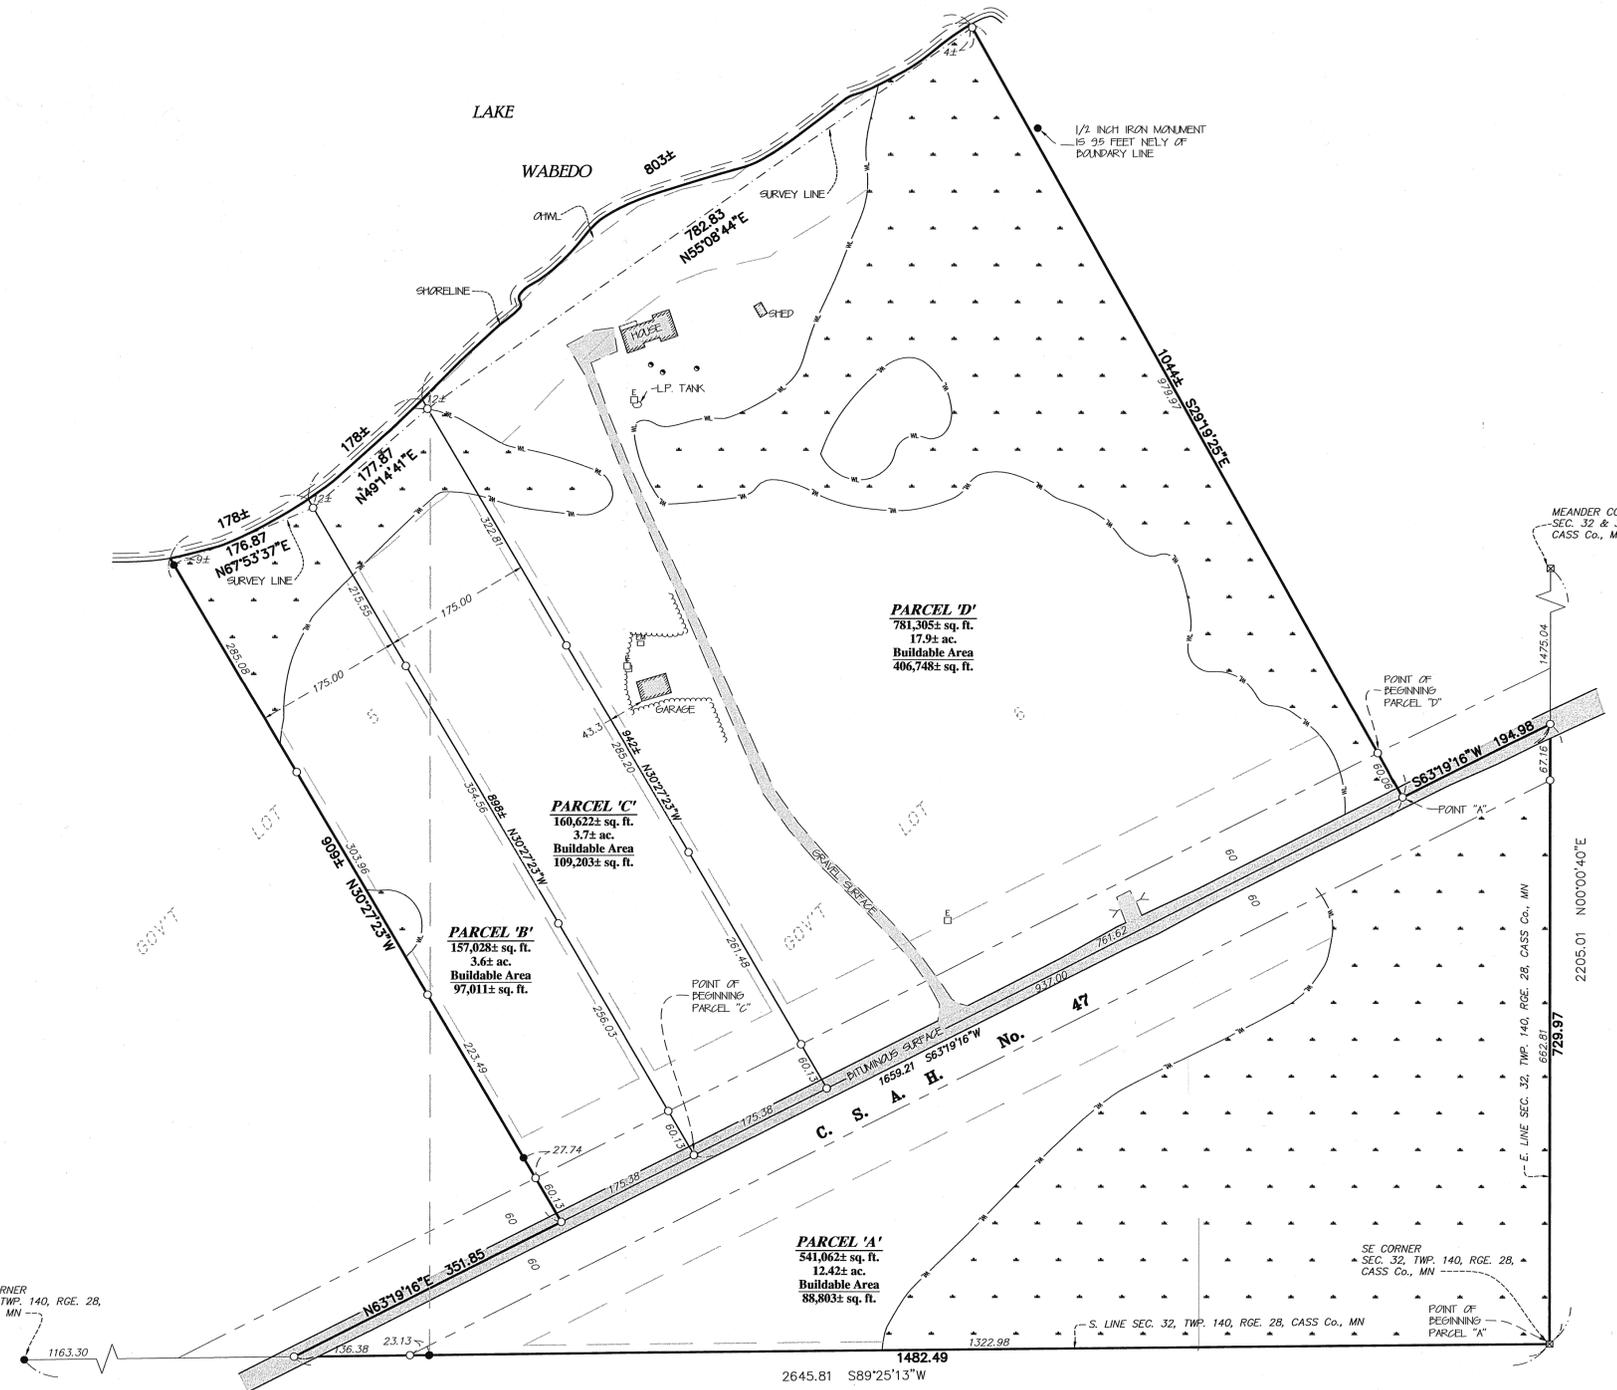

S 1/4 CORNER
 SEC. 32, TWP. 140, RGE. 28,
 CASS Co., MN