

TOPOGRAPHIC SURVEY

LOT 26, BLOCK ONE, SHORES OF BIG DEEP,
SECTION 29, TOWNSHIP 140 NORTH, RANGE 29 WEST,
CASS COUNTY, MINNESOTA




© 2008 Landecker & Associates, Inc.
Landecker & Associates, Inc.
Engineering - Surveying - Planning
Walker, MN 56484
Phone 218-547-1296 Fax 218-547-2272

BIG DEEP LAKE
Recreational Development Classification
LAKE ELEVATION = 100.00
BASED ON AN ASSUMED DATUM.


NOTES:

1. Contour interval as shown = [2] foot. Based on an assumed datum.
2. Zoning for subject tract = "SHORELAND RESIDENTIAL".
3. No wetland delineation was performed for the purpose of this survey. The location of the wetland was based on visible physical evidence at the time of survey.
4. Parcel ID of subject parcel: 51-500-0151.
5. All lines marked with flagging are only an approximation of the true boundary lines and are not to be used as an exact boundary location. Flagged lines should not be used for the establishment of improvements. To mark true boundary lines, additional monumentation would be required.
6. The MNDNR has not determined an official Ordinary High Water (O.H.W.) elevation. Therefore, the shore line labeled on this drawing is not the O.H.W. elevation. If the official O.H.W. is needed, please contact the MNDNR division of waters for that determination.

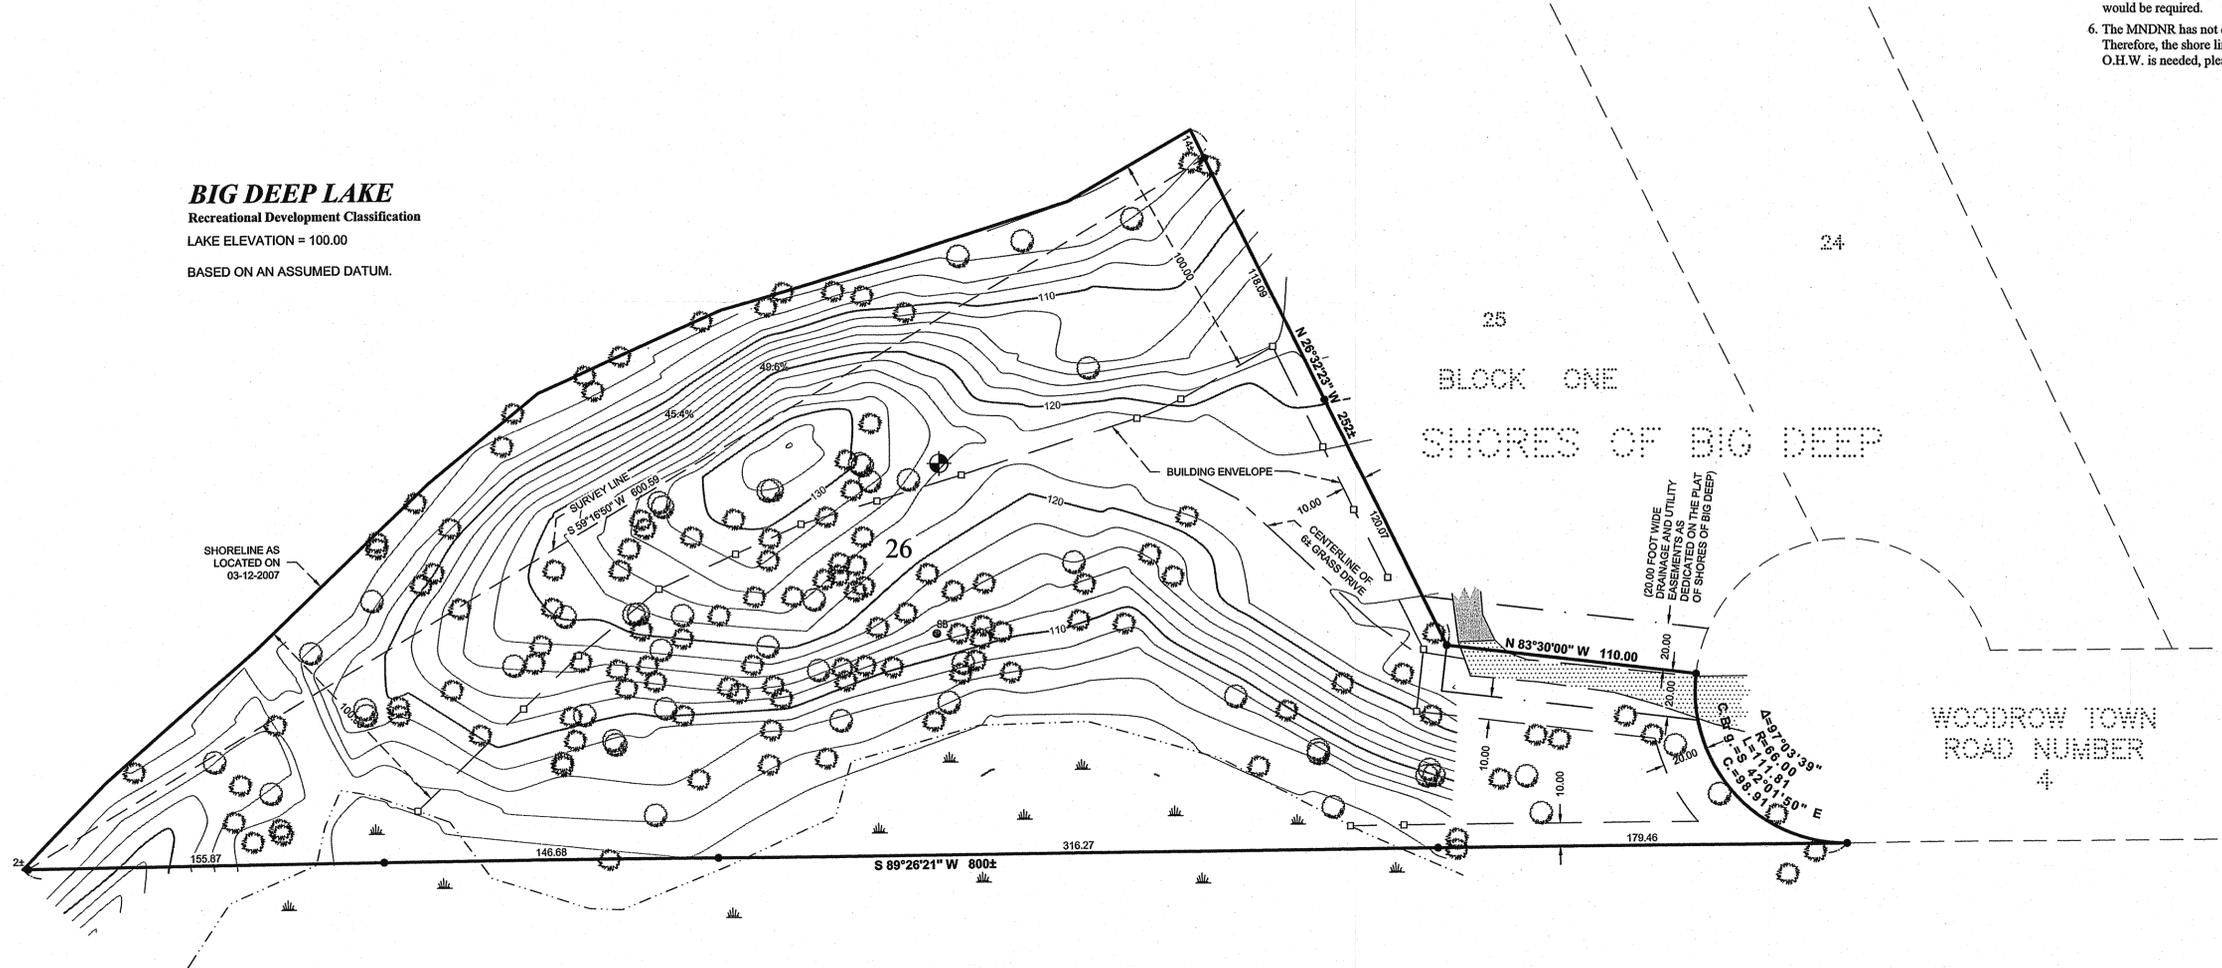

LEGEND

- DENOTES EDGE OF EXISTING BITUMINOUS
- DENOTES EDGE OF EXISTING GRAVEL
- DENOTES EXISTING INTERMEDIATE CONTOURS
- DENOTES EXISTING INDEX CONTOURS
- DENOTES WETLAND(S)
- DENOTES SOIL BORING LOCATION
- DENOTES EXISTING CONIFEROUS TREE GREATER THAN 8" IN DIAMETER
- DENOTES EXISTING DECIDUOUS TREE GREATER THAN 8" IN DIAMETER
- BENCHMARK:**
60d SPIKE IN NORTHERLY SIDE OF A 6" WHITE PINE
ELEV. = 126.58
DATUM: ASSUMED
- DENOTES MONUMENT FOUND OR SET FROM PREVIOUS SURVEYS
- DENOTES LATH SET ALONG SETBACK LINES

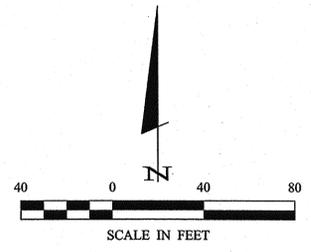

ORIENTATION OF THIS BEARING SYSTEM IS BASED ON THE SOUTH LINE OF LOT 26 TO HAVE AN ASSIGNED BEARING OF S 89°26'21" W.

REVISIONS	DATE	DESCRIPTION

PROJECT MANAGER:	TLF	PROJECT NO.:	022061	DATE:	08-22-2008
CHECKED BY:	TLF	FILE NAME:	T022061.dwg	SCALE:	1" = 40'
DRAWN BY:	WAG	FIELD BOOK:		HORIZ:	
		BOOK:	287	VERT:	NONE
		PG.	46		

TOPOGRAPHIC SURVEY	DATE:	8/22/08
Joe Honnold	BY:	
12437 54th Avenue N		
Plymouth, MN 55442		
1	OF	1