



CERTIFICATE OF SURVEY

PART OF THE SOUTHWEST QUARTER OF THE NORTHWEST QUARTER,
AND PART OF GOVERNMENT LOT 1,
SECTION 15, TOWNSHIP 133 NORTH, RANGE 30 WEST,
CASS COUNTY, MINNESOTA

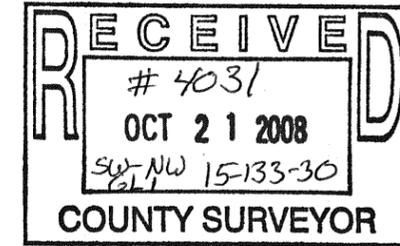

© 2006 Landecker & Associates, Inc.
Landecker & Associates, Inc.
Engineering - Surveying - Planning
P.O. Box 128, Pillager, MN 56473
Phone 1-888-666-9490 Fax 218-666-5404

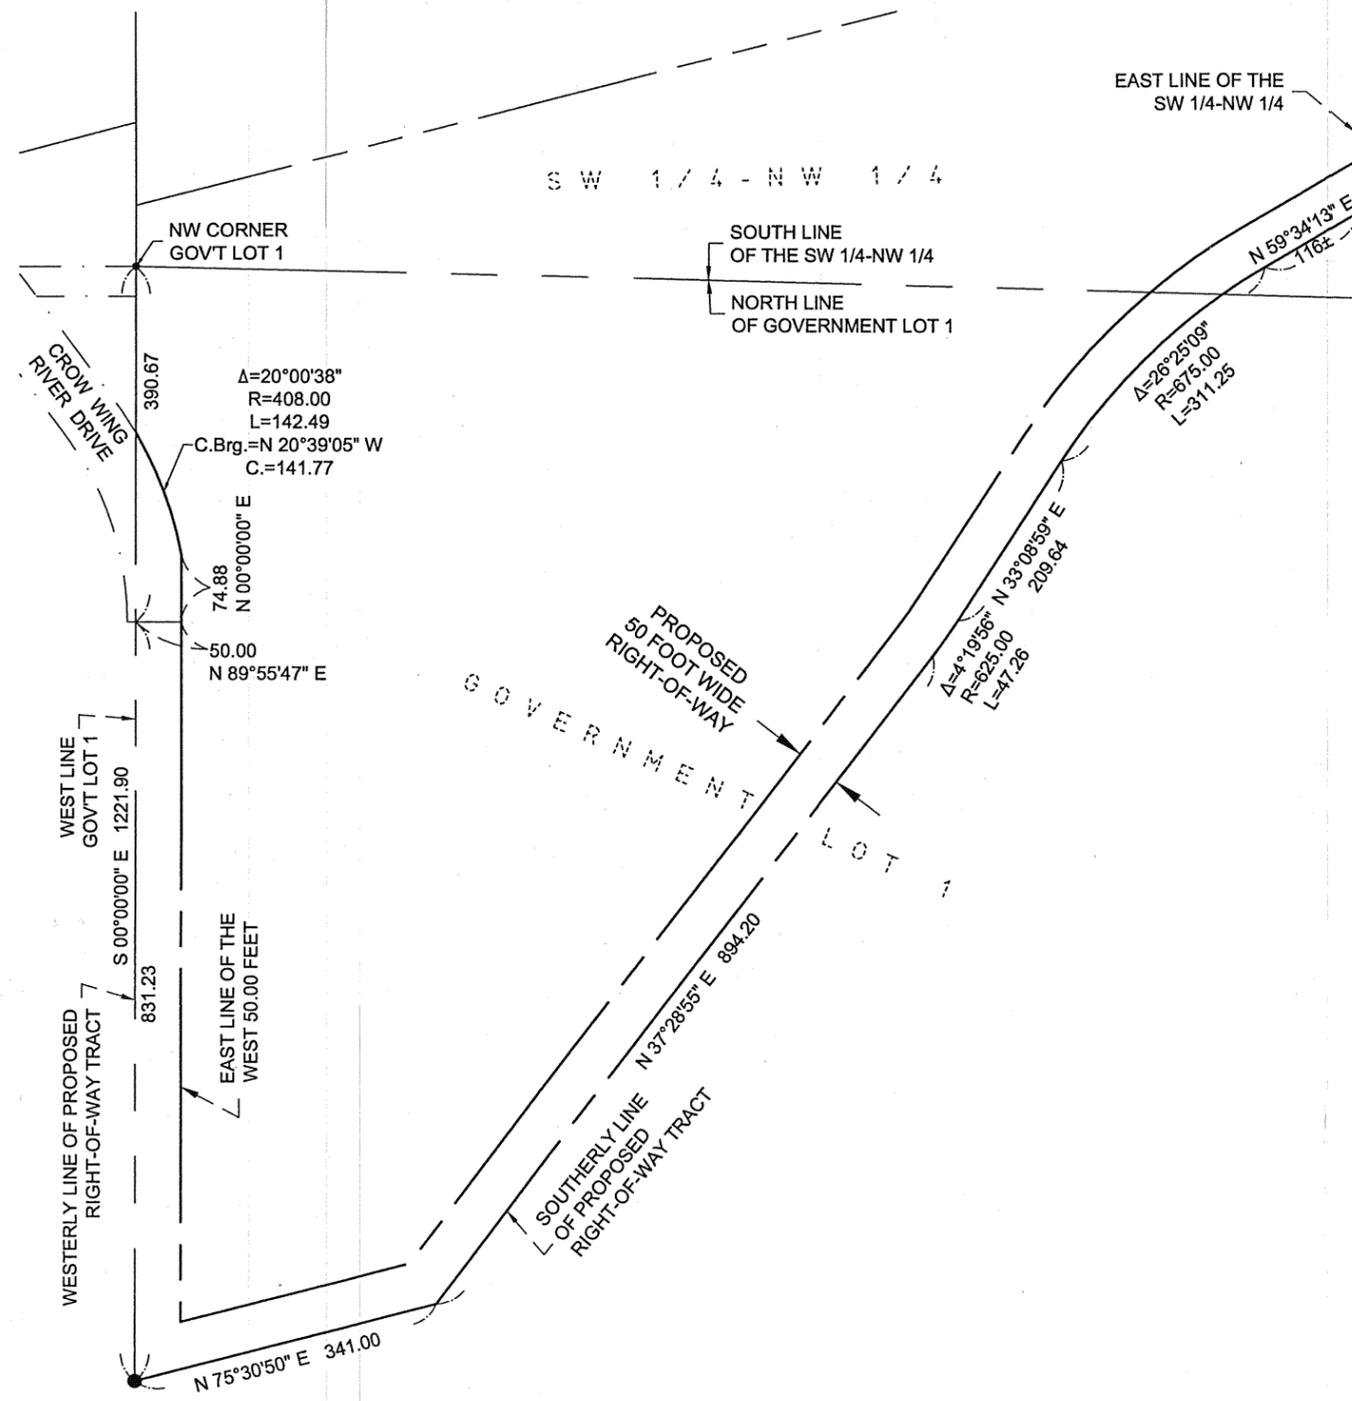


PROPOSED RIGHT- OF- WAY TRACT

That part of Government Lot 1, Section 15, Township 133 North, Range 30 West, Cass County, Minnesota, lying Northerly and Westerly of the following described line: Commencing at the Northwest corner of said Government Lot 1; thence South 00 degrees 00 minutes 00 seconds East, assumed bearing, along the West line of said Government Lot 1 for a distance of 390.67 feet to the point of beginning of the line to be herein described; thence North 89 degrees 55 minutes 47 seconds East 50.00 feet to the East line of the West 50.00 feet of said Government Lot 1; thence North 00 degrees 00 minutes 00 seconds West along said East line 74.88 feet; thence Northwesterly 142.49 feet along a non-tangential curve concave to the Southwest having a radius of 408.00 feet, a central angle of 20 degrees 00 minutes 38 seconds, a chord bearing of North 20 degrees 39 minutes 05 seconds West, and a chord distance of 141.77 feet to said West line and said described line there terminating.

AND

A 50.00 foot wide strip of land in those parts of the Southwest Quarter of the Northwest Quarter and Government Lot 1, all in Section 15, Township 133 North, Range 30 West, Cass County, Minnesota, the Westerly and Southerly line of said strip is described as follows: Commencing at the Northwest corner of said Government Lot 1; thence South 00 degrees 00 minutes 00 seconds East, assumed bearing, along the West line of said Government Lot 1 for a distance of 390.67 feet to the point of beginning of said described line; thence continuing South 00 degrees 00 minutes 00 seconds East along said West line 831.23 feet; thence North 75 degrees 30 minutes 50 seconds East 341.00 feet; thence North 37 degrees 28 minutes 55 seconds East 894.20 feet; thence Northeasterly 47.26 feet along a tangential curve concave to the Northwest having a radius of 625.00 feet and a central angle of 04 degrees 19 minutes 56 seconds; thence North 33 degrees 08 minutes 59 seconds East tangent to said curve 209.64 feet; thence Northeasterly 311.25 feet along a tangential curve concave to the Southeast having a radius of 675.00 feet and a central angle of 26 degrees 25 minutes 09 seconds; thence North 59 degrees 34 minutes 13 seconds East tangent to said last described curve 116 feet, more or less, to the East line of said Southwest Quarter of the Northwest Quarter and said described line there terminating. The Easterly and Northerly sideline of said tract shall be prolonged or shortened to terminate with a line bearing North 89 degrees 55 minutes 47 seconds East from the point of beginning and with said East line of the Southwest Quarter of the Northwest Quarter.

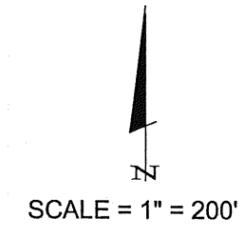

ORIENTATION OF THIS BEARING SYSTEM IS
BASED ON THE WEST LINE OF GOV'T LOT 1 TO
HAVE AN ASSUMED BEARING OF S 00°00'00" E.

I HEREBY CERTIFY THAT THIS SURVEY PLAN, SPECIFICATION, OR REPORT WAS PREPARED BY ME OR UNDER MY DIRECT SUPERVISION AND THAT I AM A DULY LICENSED PROFESSIONAL ENGINEER OR LAND SURVEYOR UNDER THE LAWS OF THE STATE OF MINNESOTA.		DATE	
BY		DATE	
REVISIONS		DATE	
DESCRIPTION		SCALE	
DATE		HORIZ. 1" = 200'	
PROJECT No.		VERT. NONE	
PROJECT No. 041028		BOOK PG.	
FILE NAME: S041104.dwg		BOOK PG.	
PROJECT MANAGER: PAT		DRAWN BY: TPC	
CHECKED BY: PAT		DATE	
DRAWN BY: TPC		DATE	
CERTIFICATE OF SURVEY			
SYLVAN TOWNSHIP			
12956 24TH AVE SW			
PILLAGER, MN 56473			
SHEET 1 OF 1			

Timothy calhoun 12/20/2007 1:39 PM - F:\Drawings\2004\041104\DWG\S041104.dwg