


Certificate of Survey for:


Lamar Outdoor Advertising

Part of the SE 1/4 of the SW 1/4,
Section 1, T 141 N, R 31 W, Cass County

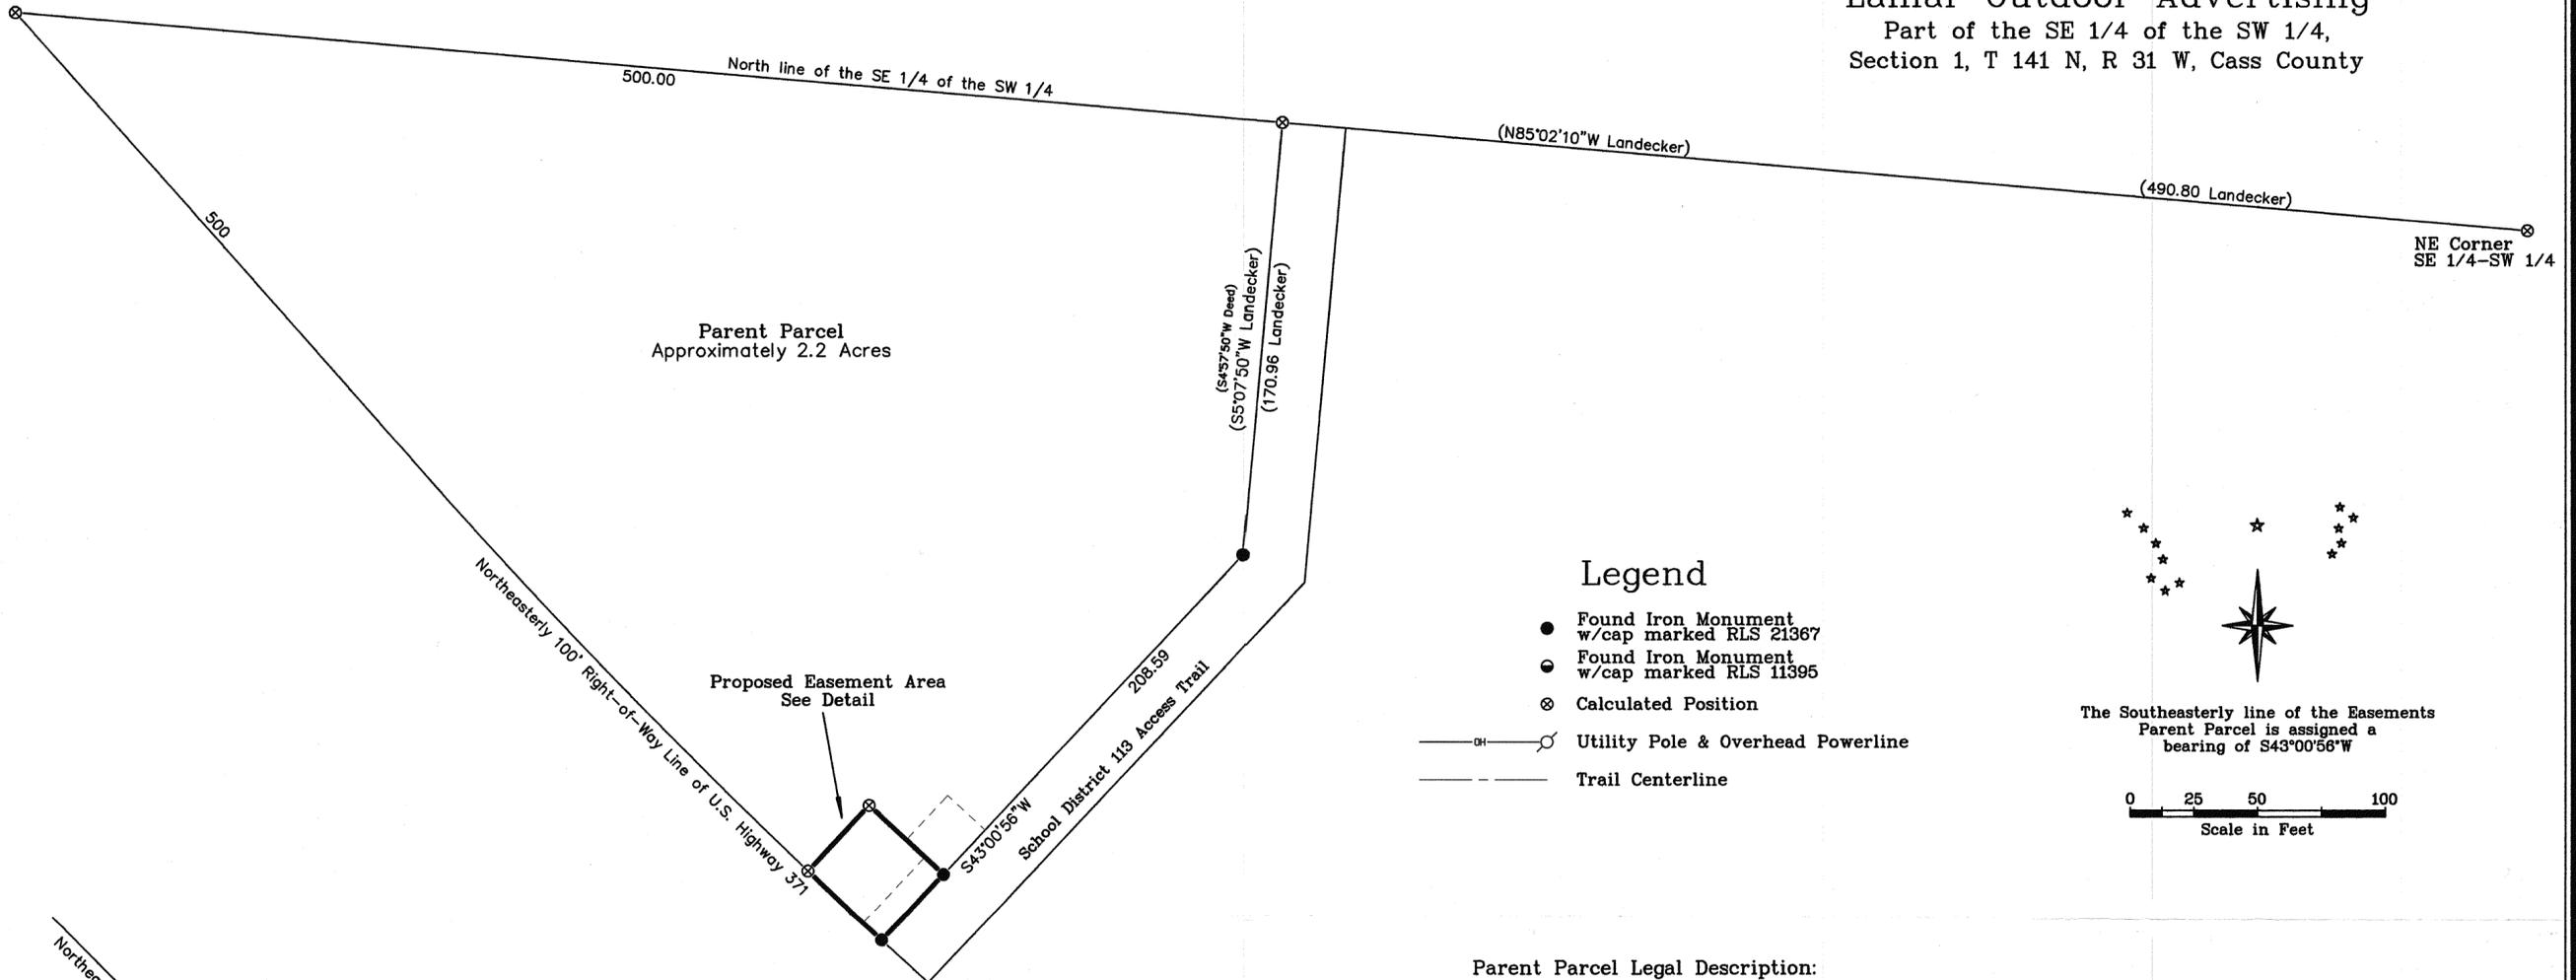

Legend

- Found Iron Monument w/cap marked RLS 21367
- Found Iron Monument w/cap marked RLS 11395
- ⊗ Calculated Position
- Utility Pole & Overhead Powerline
- - - Trail Centerline

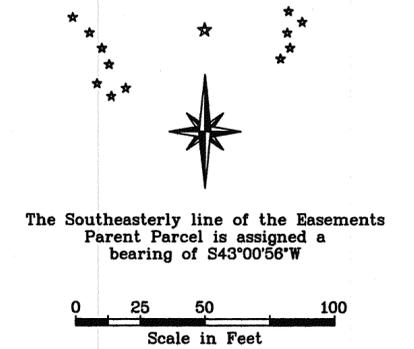

Parent Parcel Legal Description:

That part of the Southeast Quarter of the Southwest Quarter, Section One, Township One Hundred Forty-one North, Range Thirty-one West, Cass County, Minnesota, described as follows: Commencing at the Northeast corner of said Southeast Quarter of Southwest Quarter, thence westerly along the North line of said Southeast Quarter of the Southwest Quarter to the northeasterly right-of-way line of U. S. Highway 371, the point of beginning of the tract to be described; thence easterly 500.00 feet along the North line of said Southeast Quarter of the Southwest Quarter; thence southerly at right angles to the North line of said Southeast Quarter of the Southwest Quarter 170.00 feet; thence southwesterly to a point on the northeasterly right-of-way line of said U. S. Highway 371 which is 500.00 feet from the point of beginning, as measured along said right-of-way line; thence Northwesterly 500.00 feet along the Northeasterly right-of-way line of said U. S. Highway 371 to the point of beginning.

Proposed Billboard Easement Legal Description:



An easement for billboard purposes over that part of the Southeast Quarter of the Southwest Quarter, Section One, Township 141 North, Range 31 West, Cass County, Minnesota, described as follows: Commencing at the northeast corner of said Southeast Quarter of Southwest Quarter; thence N85°02'10\"/>

Surveyor's Affidavit


I hereby certify that this survey, plan, or report was prepared by me or under my direct supervision and that I am a duly Licensed Land Surveyor under the laws of the State of Minnesota.

Jeffrey P. Major

Date: _____ Registration No. 44902

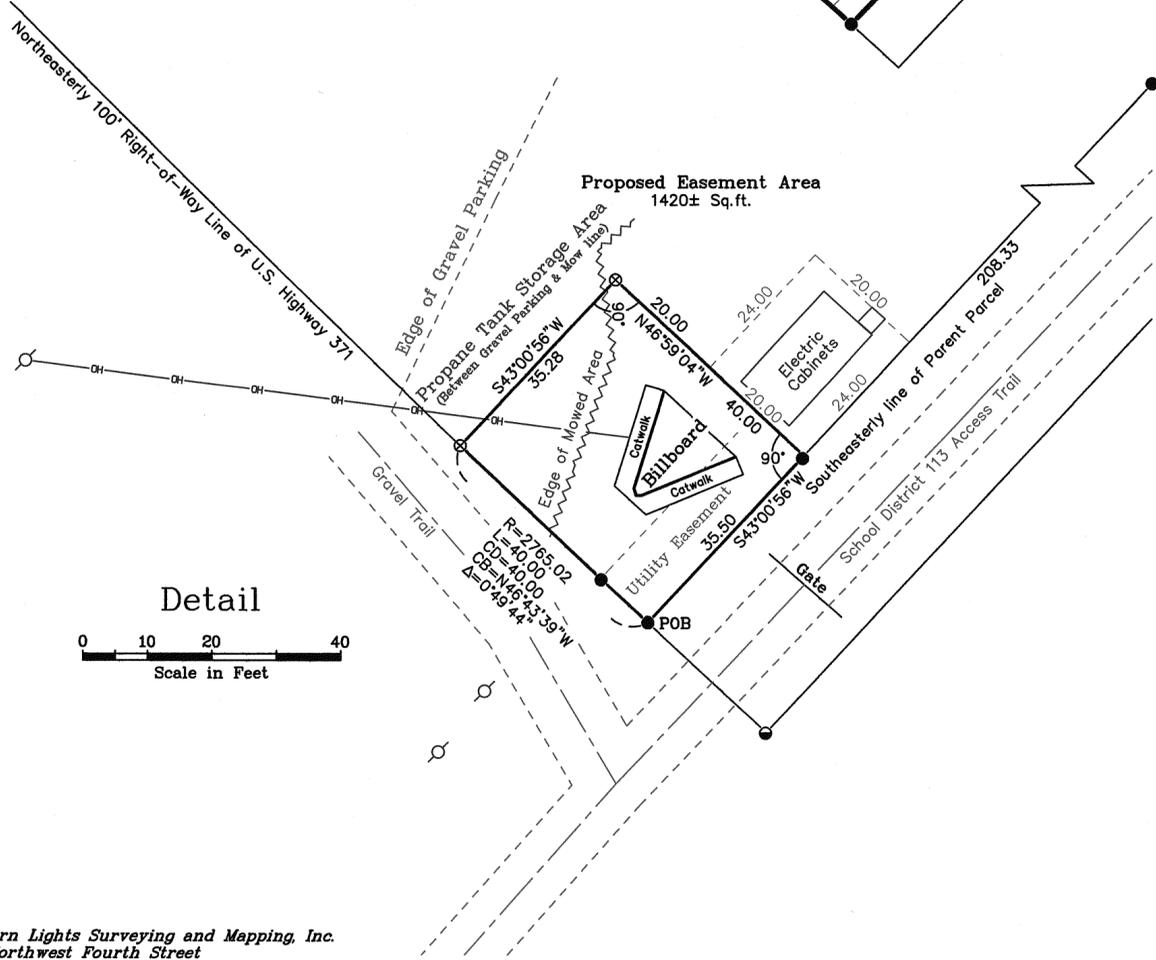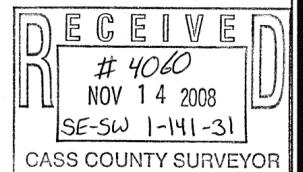

Detail

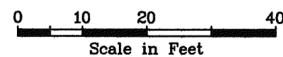

Northern Lights Surveying and Mapping, Inc.
1007 Northwest Fourth Street
Grand Rapids, MN 55744
Phone/Fax: (218) 328-5325
E-mail: nlsurveying1001@qwestoffice.net

Date of Draft: 9/19/08
Job Number: 2008073