


CERTIFICATE of SURVEY


THE NORTH 330.00 FEET OF THE EAST 330.00 FEET OF
GOVERNMENT LOT 3, SECTION 34, T142N, R26W
CASS COUNTY, MINNESOTA

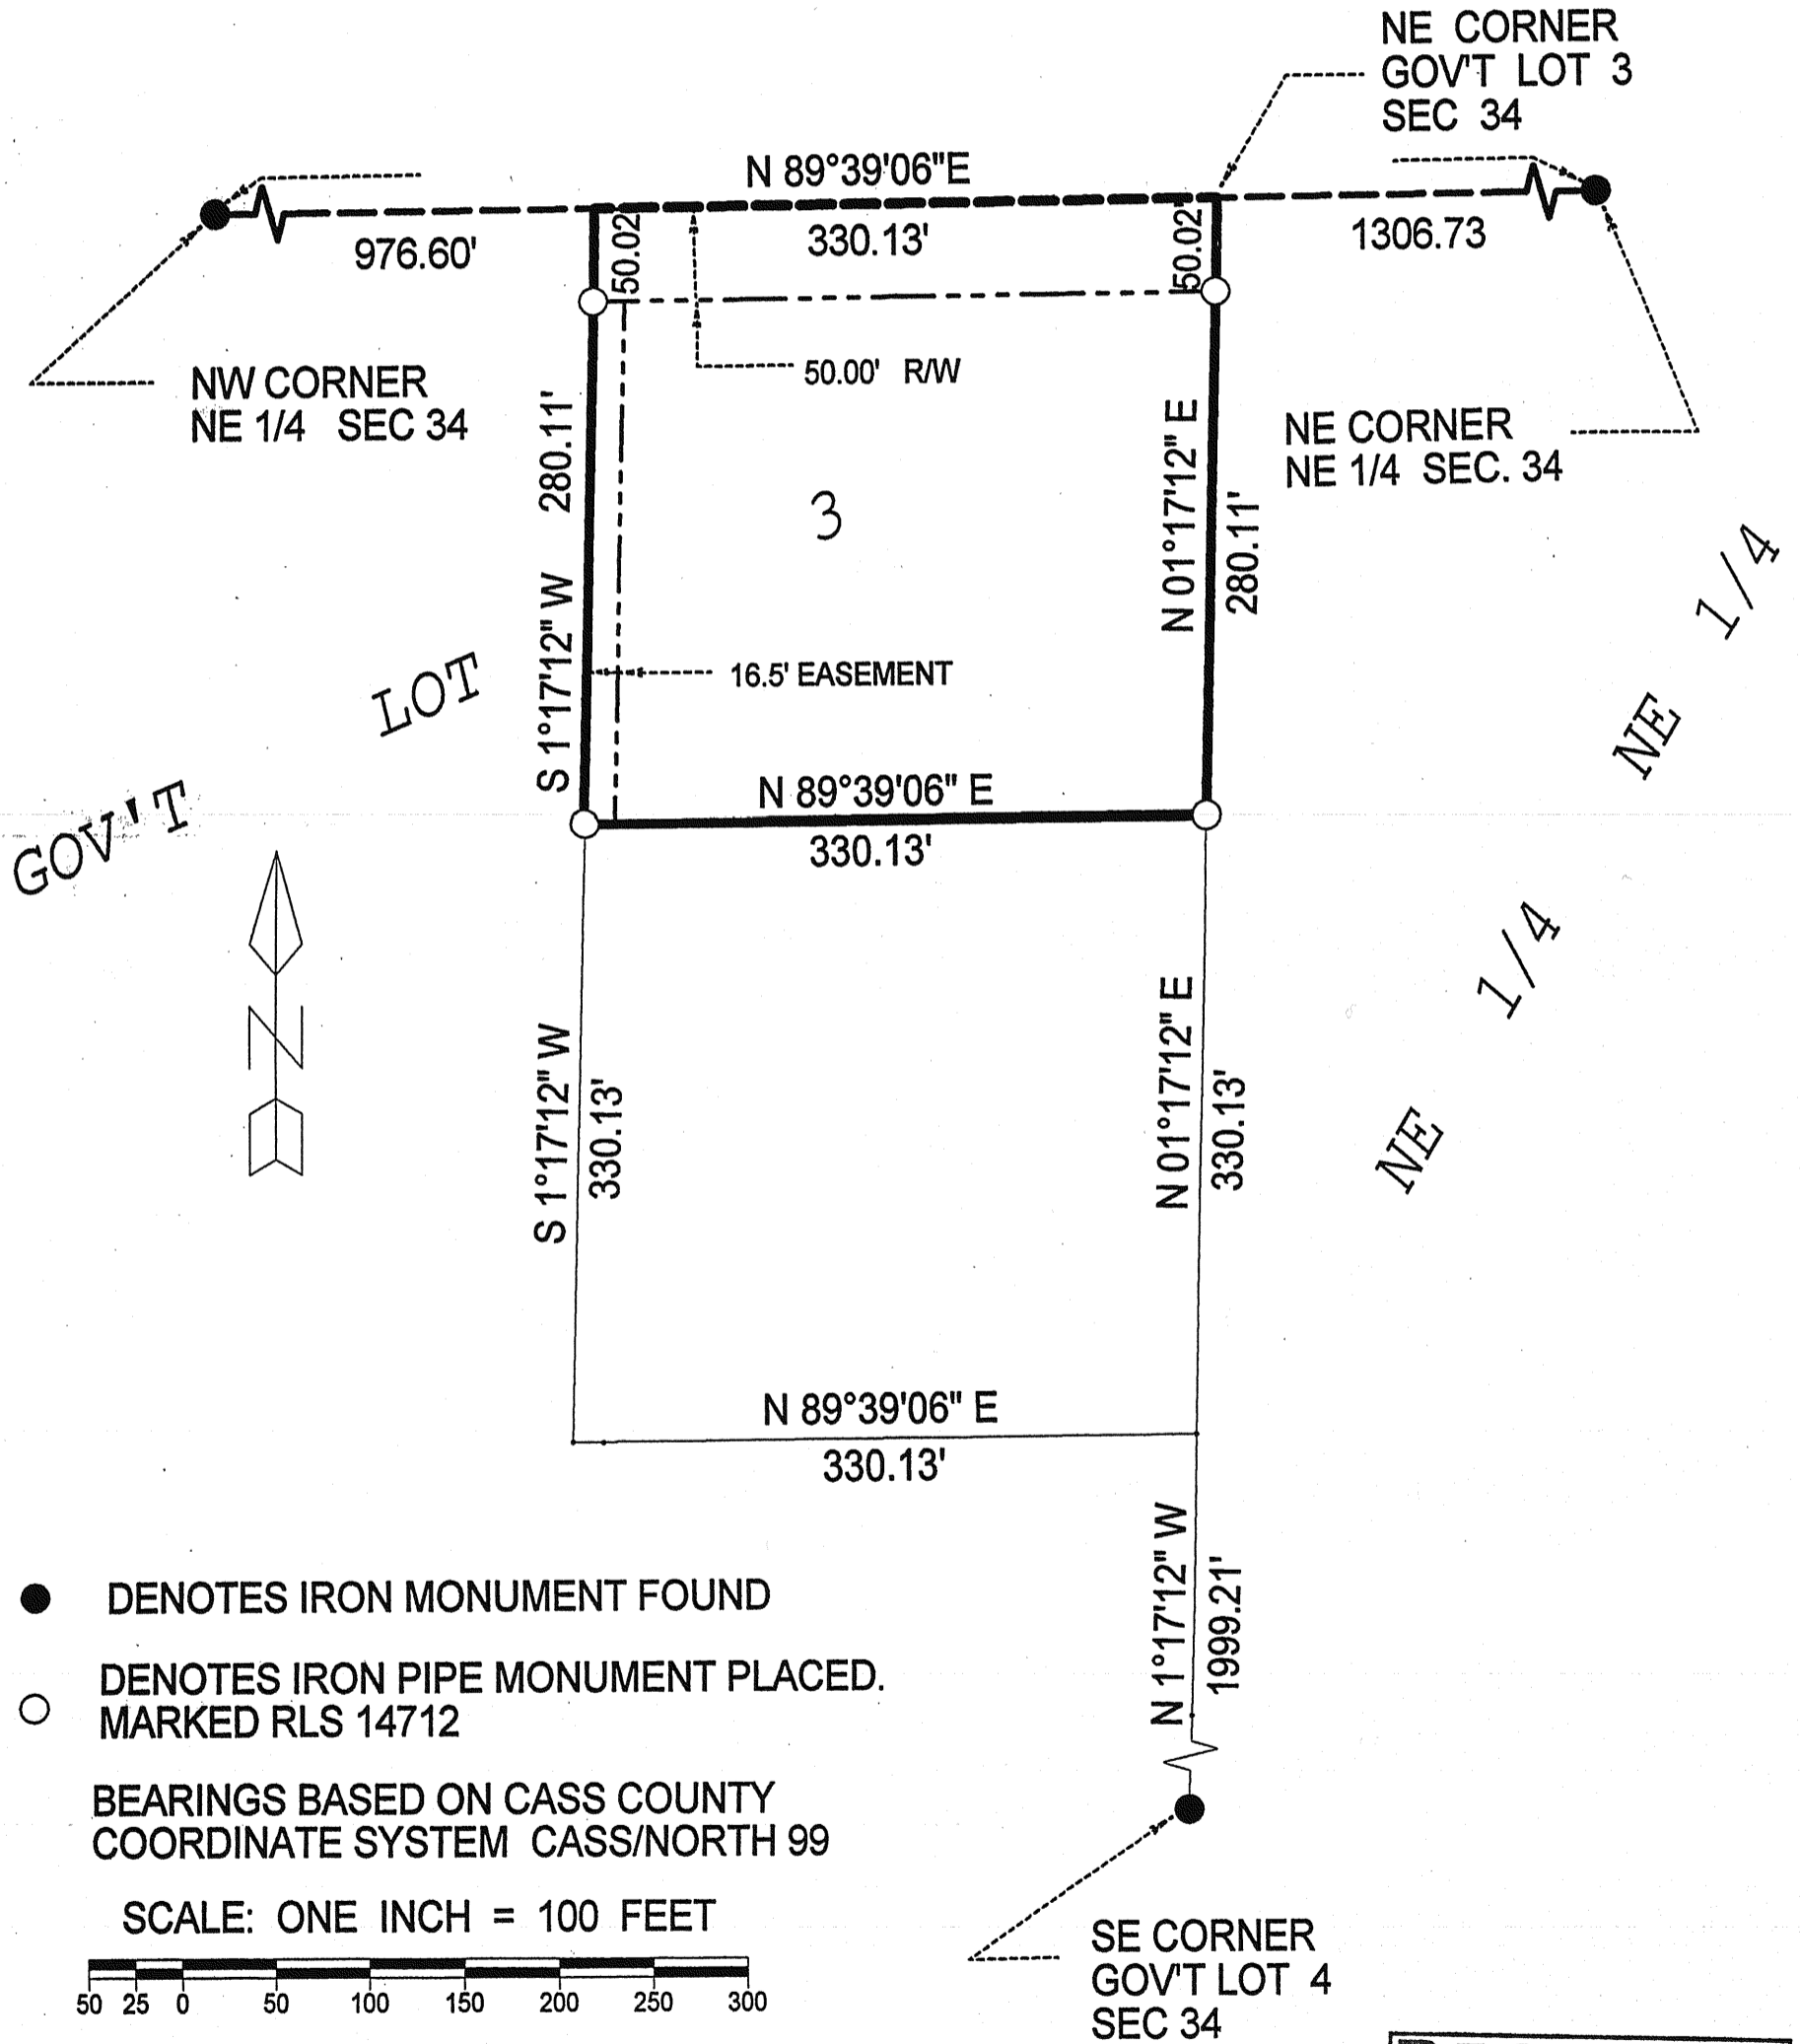

- DENOTES IRON MONUMENT FOUND
- DENOTES IRON PIPE MONUMENT PLACED. MARKED RLS 14712

BEARINGS BASED ON CASS COUNTY COORDINATE SYSTEM CASS/NORTH 99

SCALE: ONE INCH = 100 FEET

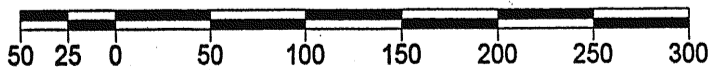

I hereby certify that this survey, plan, or report was prepared by me or under my direct supervision and that I am a duly Registered Land Surveyor under the laws of the State of Minnesota.

Johannes Hansen
Date 11/11/08 Registration No. 14712

RECEIVED
#4070
DEC 5 2008
GL3 34-142-26
COUNTY SURVEYOR