


CERTIFICATE OF SURVEY

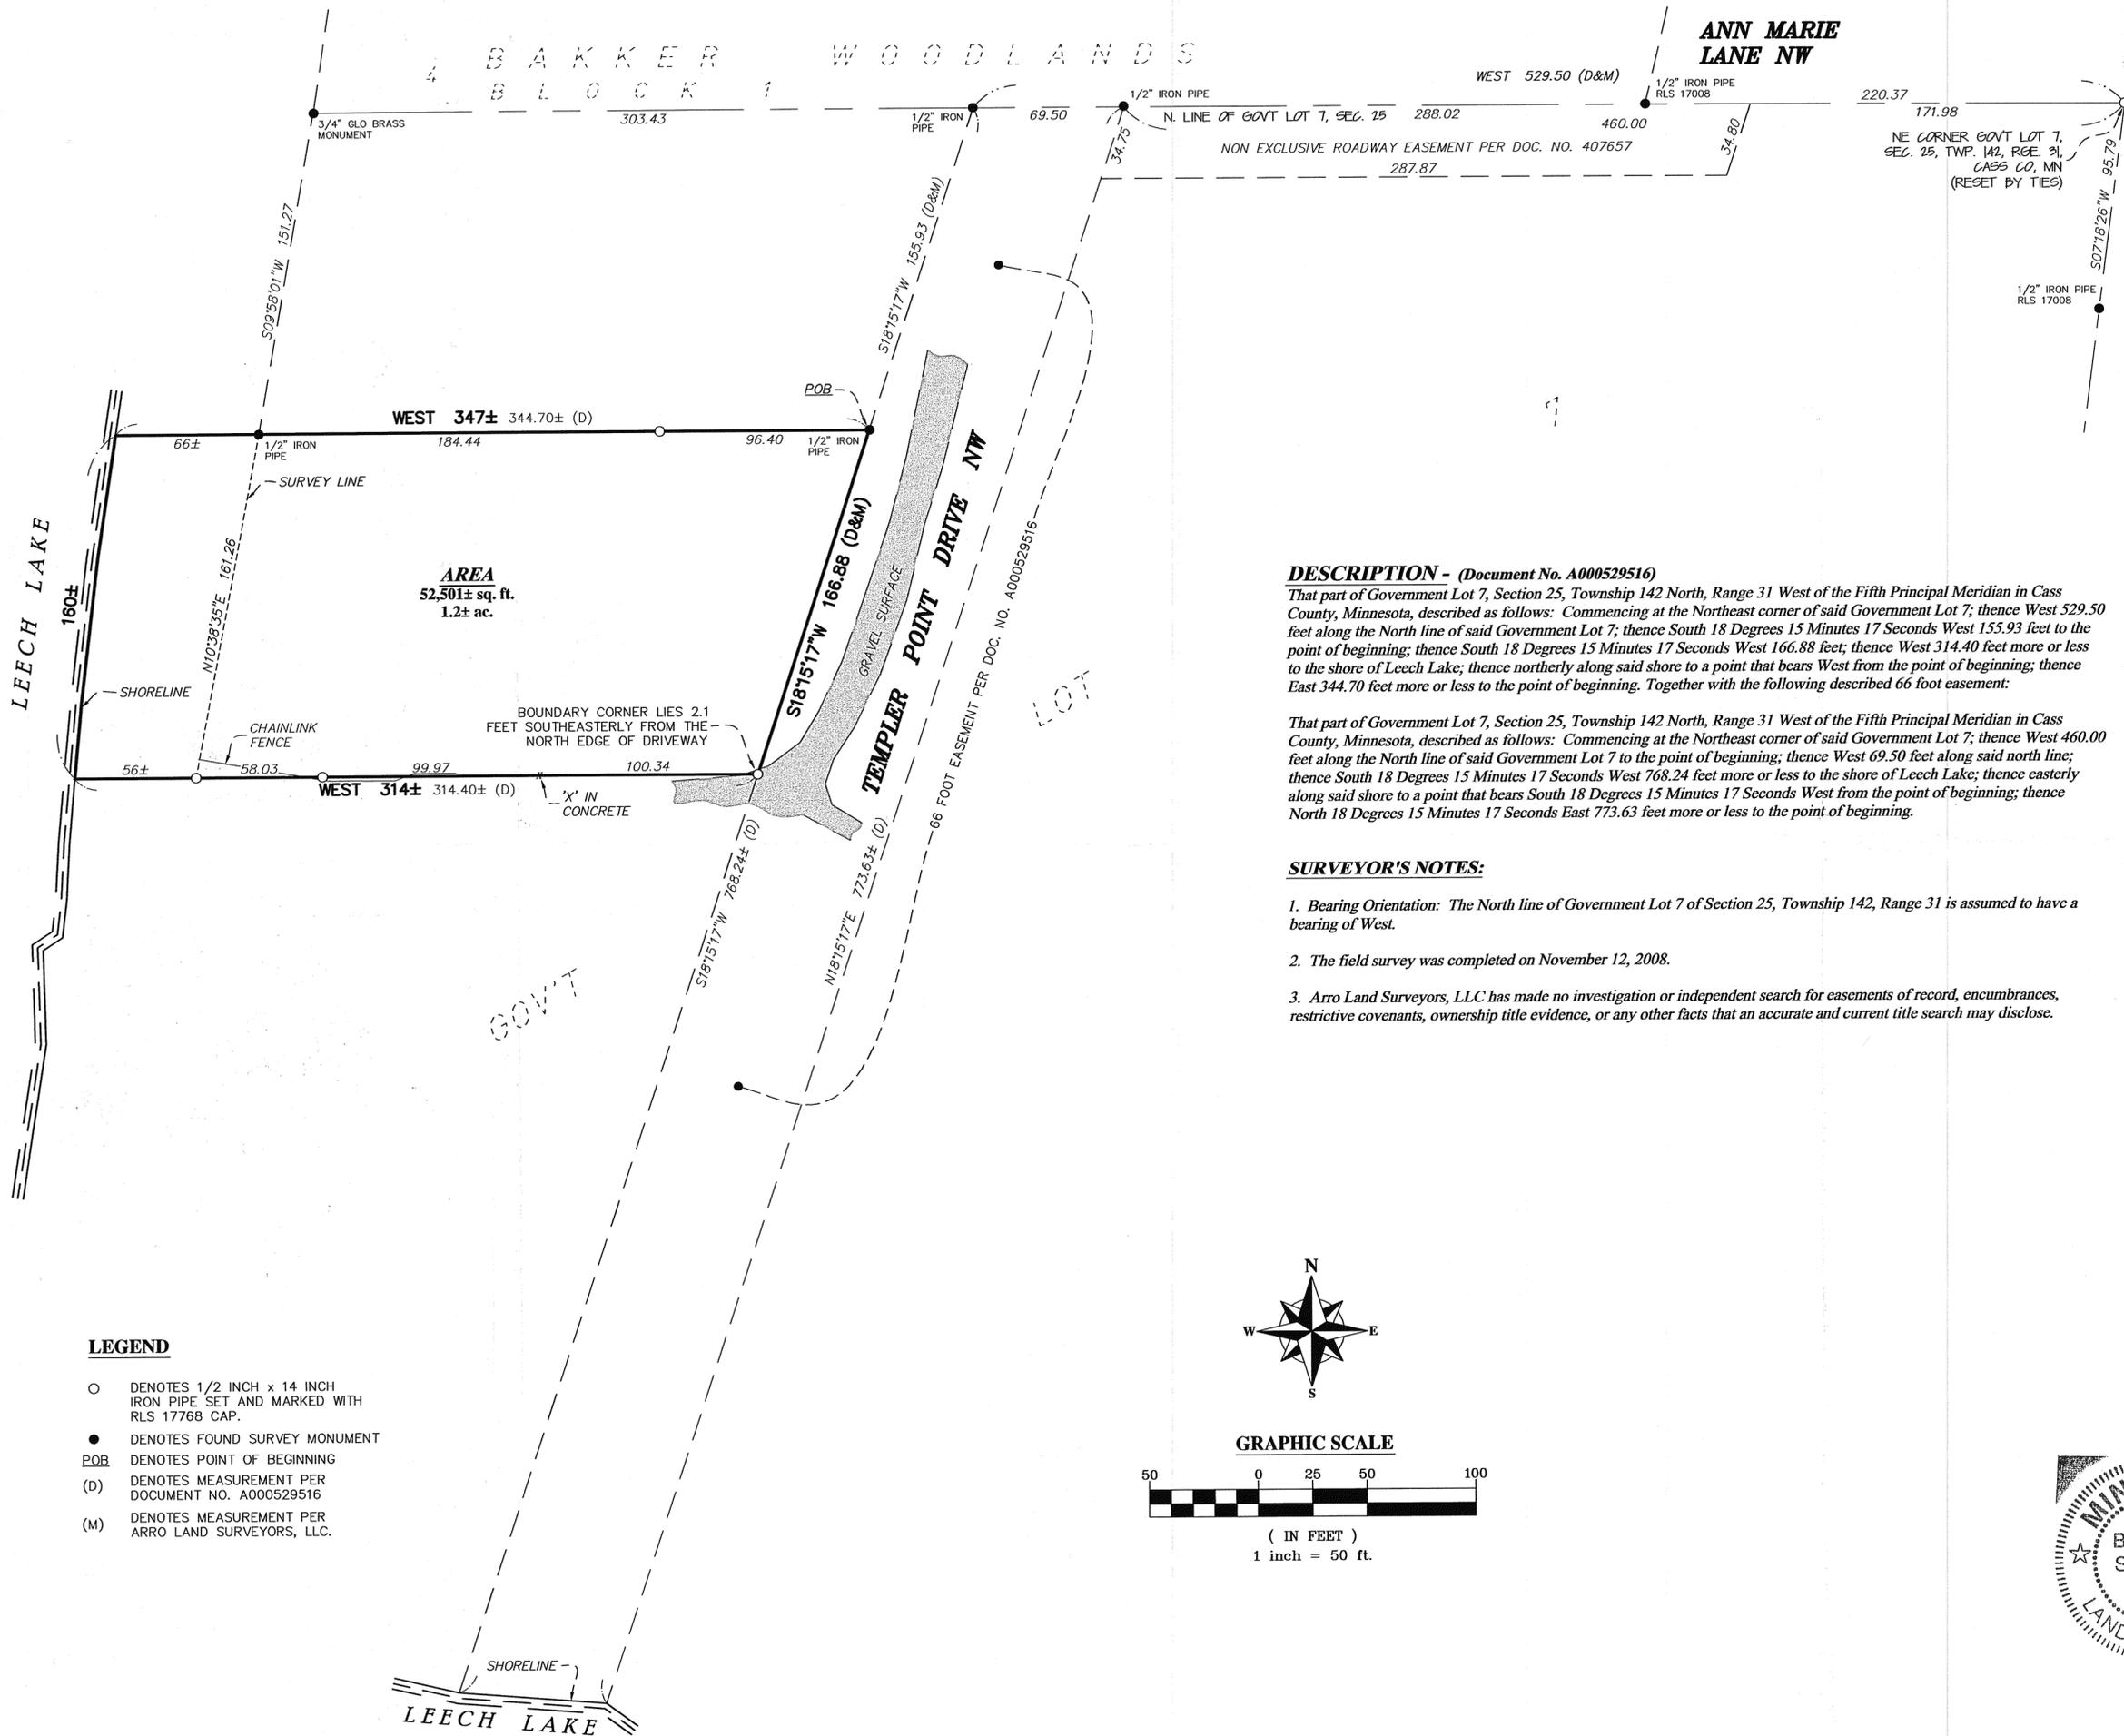

RECEIVED
 # 4073
 DEC 11 2008
 GL7 25-142-31
 CASS COUNTY SURVEYOR

I hereby certify that this survey, plan or report was prepared by me or under my direct supervision and that I am a duly licensed land surveyor under the laws of the state of Minnesota.
 Dated this 11th day of November 2008
 By: *Bruce W. Skipton*
 Bruce W. Skipton, Minnesota License No. 17768




DESCRIPTION - (Document No. A000529516)
 That part of Government Lot 7, Section 25, Township 142 North, Range 31 West of the Fifth Principal Meridian in Cass County, Minnesota, described as follows: Commencing at the Northeast corner of said Government Lot 7; thence West 529.50 feet along the North line of said Government Lot 7; thence South 18 Degrees 15 Minutes 17 Seconds West 155.93 feet to the point of beginning; thence South 18 Degrees 15 Minutes 17 Seconds West 166.88 feet; thence West 314.40 feet more or less to the shore of Leech Lake; thence northerly along said shore to a point that bears West from the point of beginning; thence East 344.70 feet more or less to the point of beginning. Together with the following described 66 foot easement:

That part of Government Lot 7, Section 25, Township 142 North, Range 31 West of the Fifth Principal Meridian in Cass County, Minnesota, described as follows: Commencing at the Northeast corner of said Government Lot 7; thence West 460.00 feet along the North line of said Government Lot 7 to the point of beginning; thence West 69.50 feet along said north line; thence South 18 Degrees 15 Minutes 17 Seconds West 768.24 feet more or less to the shore of Leech Lake; thence easterly along said shore to a point that bears South 18 Degrees 15 Minutes 17 Seconds West from the point of beginning; thence North 18 Degrees 15 Minutes 17 Seconds East 773.63 feet more or less to the point of beginning.

- SURVEYOR'S NOTES:**
- Bearing Orientation: The North line of Government Lot 7 of Section 25, Township 142, Range 31 is assumed to have a bearing of West.
 - The field survey was completed on November 12, 2008.
 - Arro Land Surveyors, LLC has made no investigation or independent search for easements of record, encumbrances, restrictive covenants, ownership title evidence, or any other facts that an accurate and current title search may disclose.

- LEGEND**
- DENOTES 1/2 INCH x 14 INCH IRON PIPE SET AND MARKED WITH RLS 17768 CAP.
 - DENOTES FOUND SURVEY MONUMENT
 - POB DENOTES POINT OF BEGINNING
 - (D) DENOTES MEASUREMENT PER DOCUMENT NO. A000529516
 - (M) DENOTES MEASUREMENT PER ARRO LAND SURVEYORS, LLC.

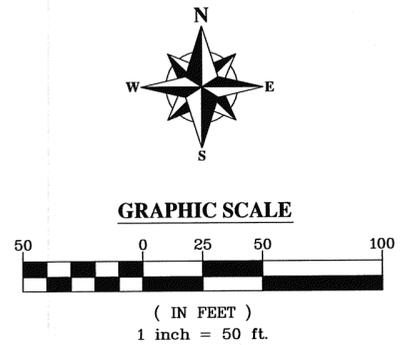

BOUNDARY SURVEY
 THAT PART OF GOV'T LOT 7,
 SEC. 25, TWP. 142, RGE. 31,
 CASS CO, MN

CLIENT:
 Judith Luetkeman
 PO Box 719
 Cherokee, IA 51012

CLIENT:
 Julia Severt
 2101 Crown Flair Drive
 West Des Moines, IA 50265

DRAWN BY: <i>BWS</i>	CHECKED BY: <i>BWS</i>	JOB NUMBER: <i>4073</i>	JOB DESCRIPTION: <i>BOUNDARY SURVEY</i>
APPROVED BY: <i>BWS</i>	DATE: <i>11/11/08</i>	BY: <i>BWS</i>	REVISION DESCRIPTION: