


Certificate of Survey

Lots 29 and 31,
AUDITOR'S PLAT OF ROCKY POINT,
Cass County, Minnesota.

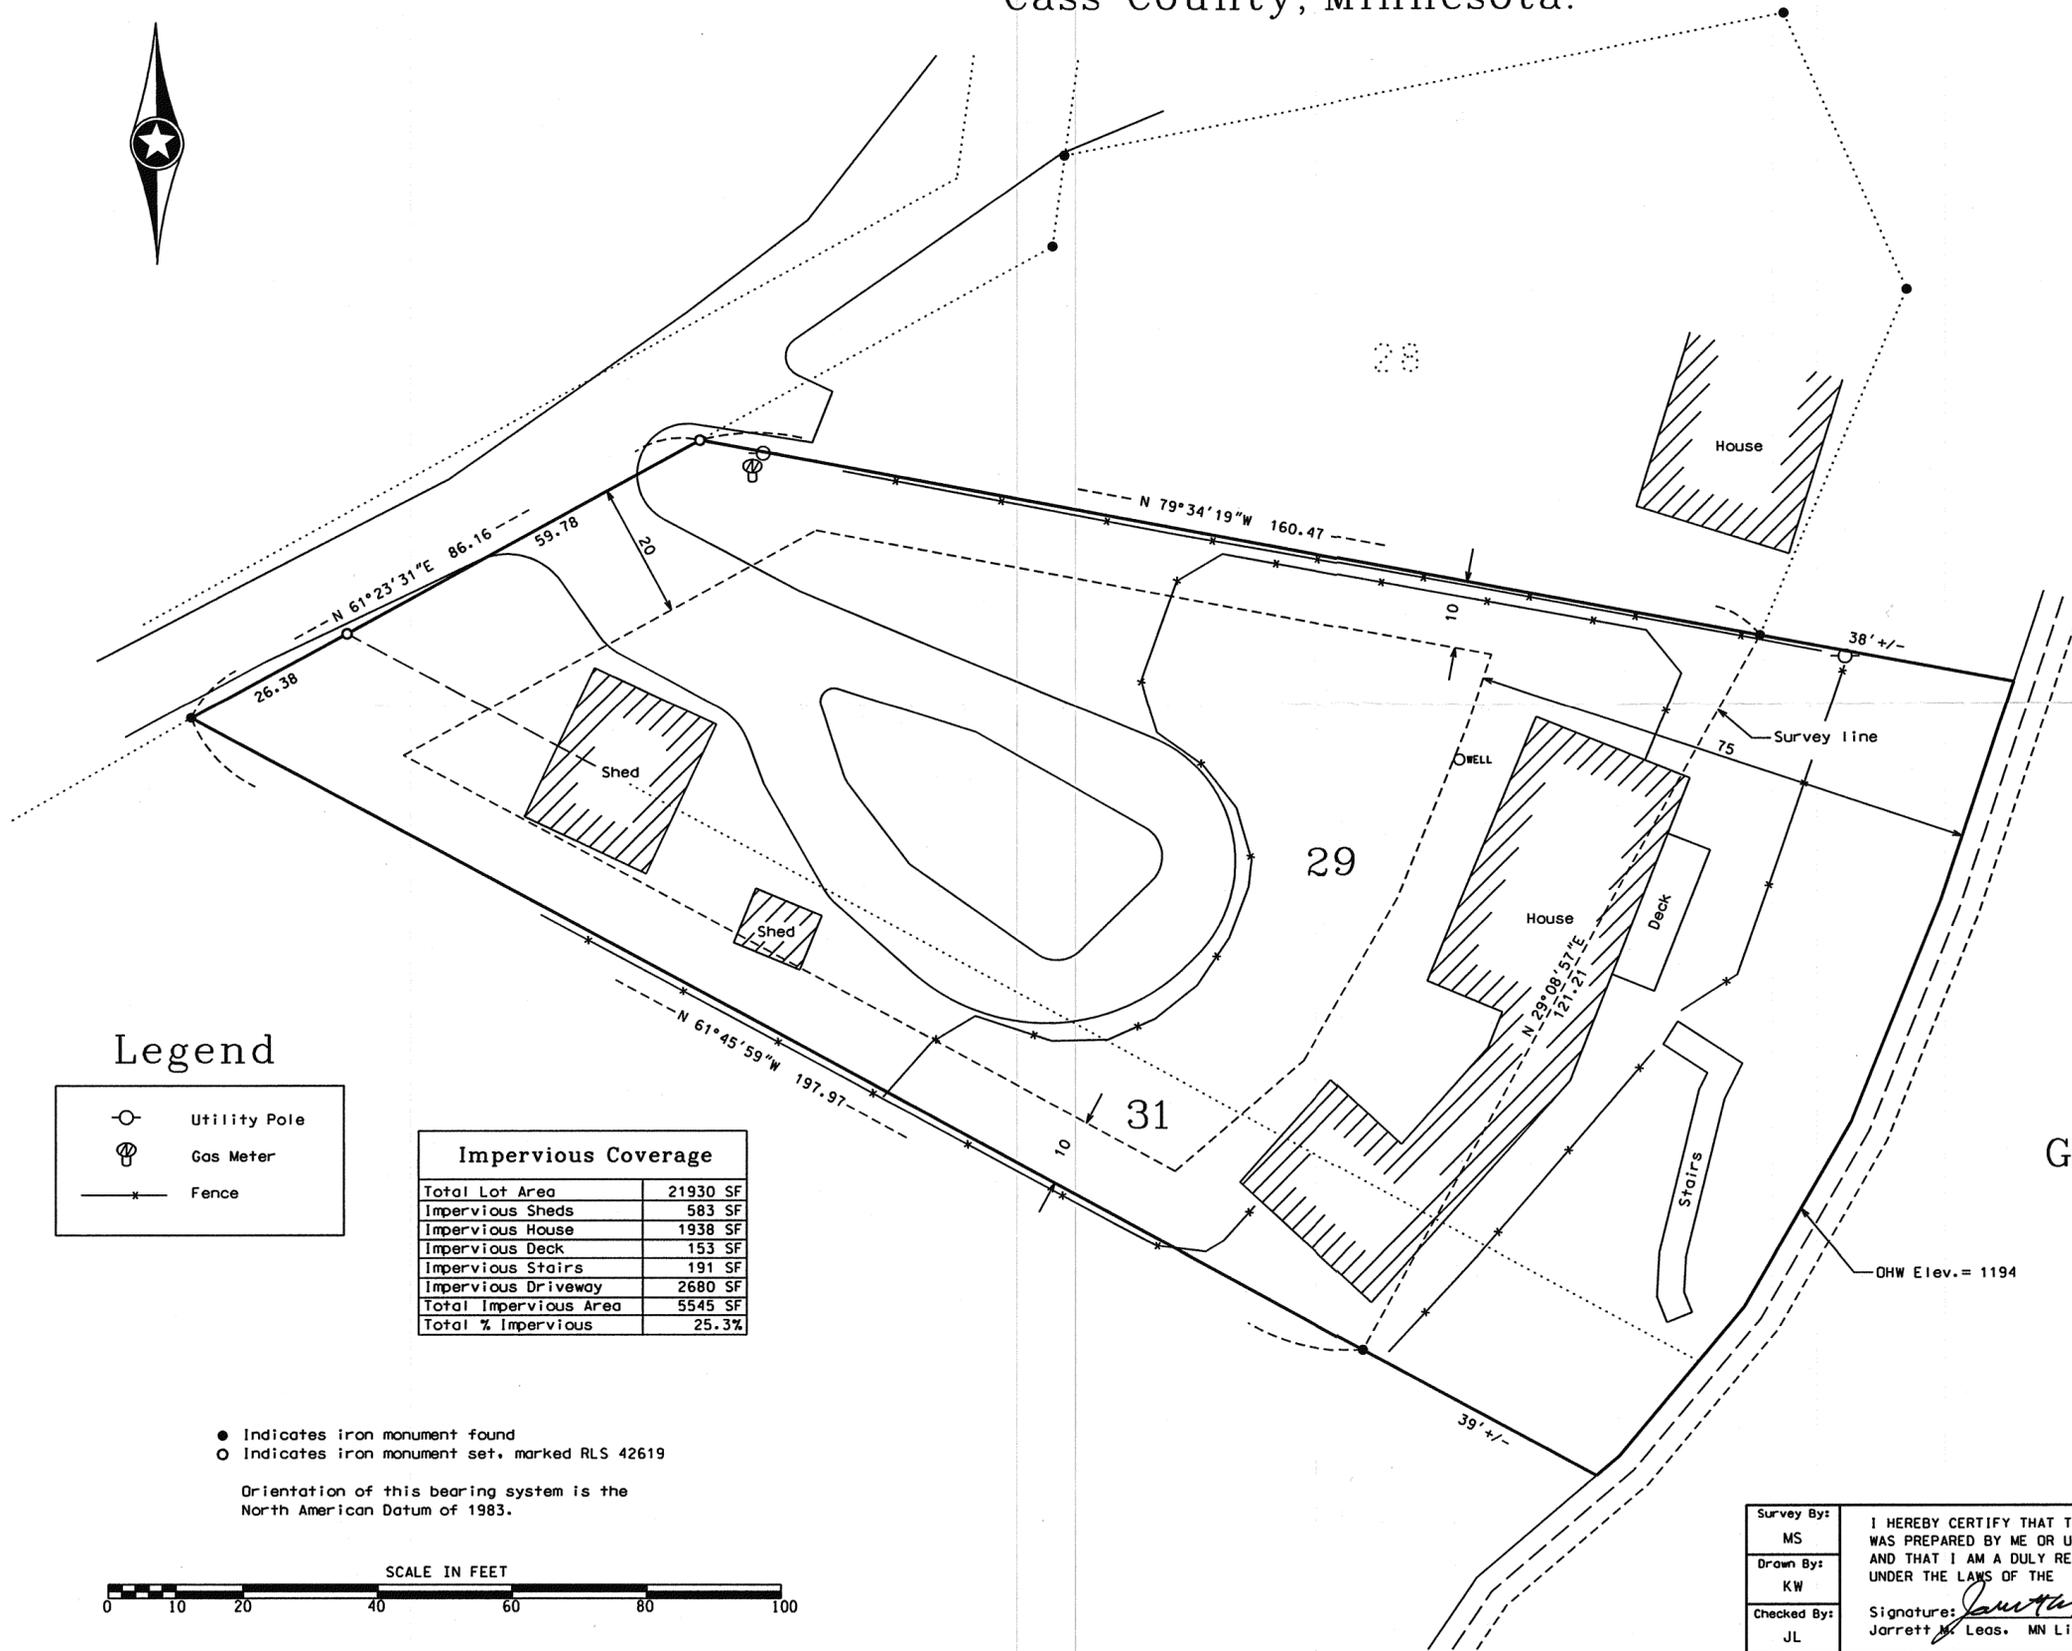


Legend

- Utility Pole
- Gas Meter
- Fence


Impervious Coverage	
Total Lot Area	21930 SF
Impervious Sheds	583 SF
Impervious House	1938 SF
Impervious Deck	153 SF
Impervious Stairs	191 SF
Impervious Driveway	2680 SF
Total Impervious Area	5545 SF
Total % Impervious	25.3%

- Indicates iron monument found
- Indicates iron monument set, marked RLS 42619

Orientation of this bearing system is the
North American Datum of 1983.

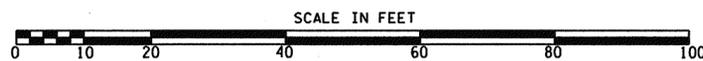

Gull Lake

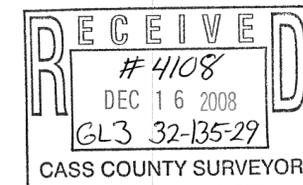

Survey By: MS
 Drawn By: KW
 Checked By: JL
 I HEREBY CERTIFY THAT THIS PLAN, SURVEY, OR REPORT WAS PREPARED BY ME OR UNDER MY DIRECT SUPERVISION AND THAT I AM A DULY REGISTERED LAND SURVEYOR UNDER THE LAWS OF THE STATE OF MINNESOTA.
 Signature: *Jarrett M. Leas* Date: 2/10/09
 Jarrett M. Leas, MN License No. 42619



KRAMER LEAS DELEO
 SURVEYING • ENGINEERING • PLANNING
 BAXTER ST. CLOUD WALKER

PROJECT NO. JOHNBO601