
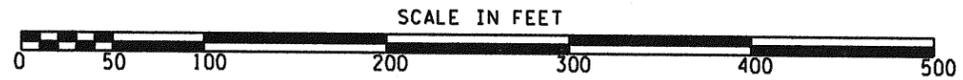



Certificate of Survey

Part of the Southwest Quarter
of the Southeast Quarter, Section 17,
Township 133 North, Range 30 West,
Cass County, Minnesota

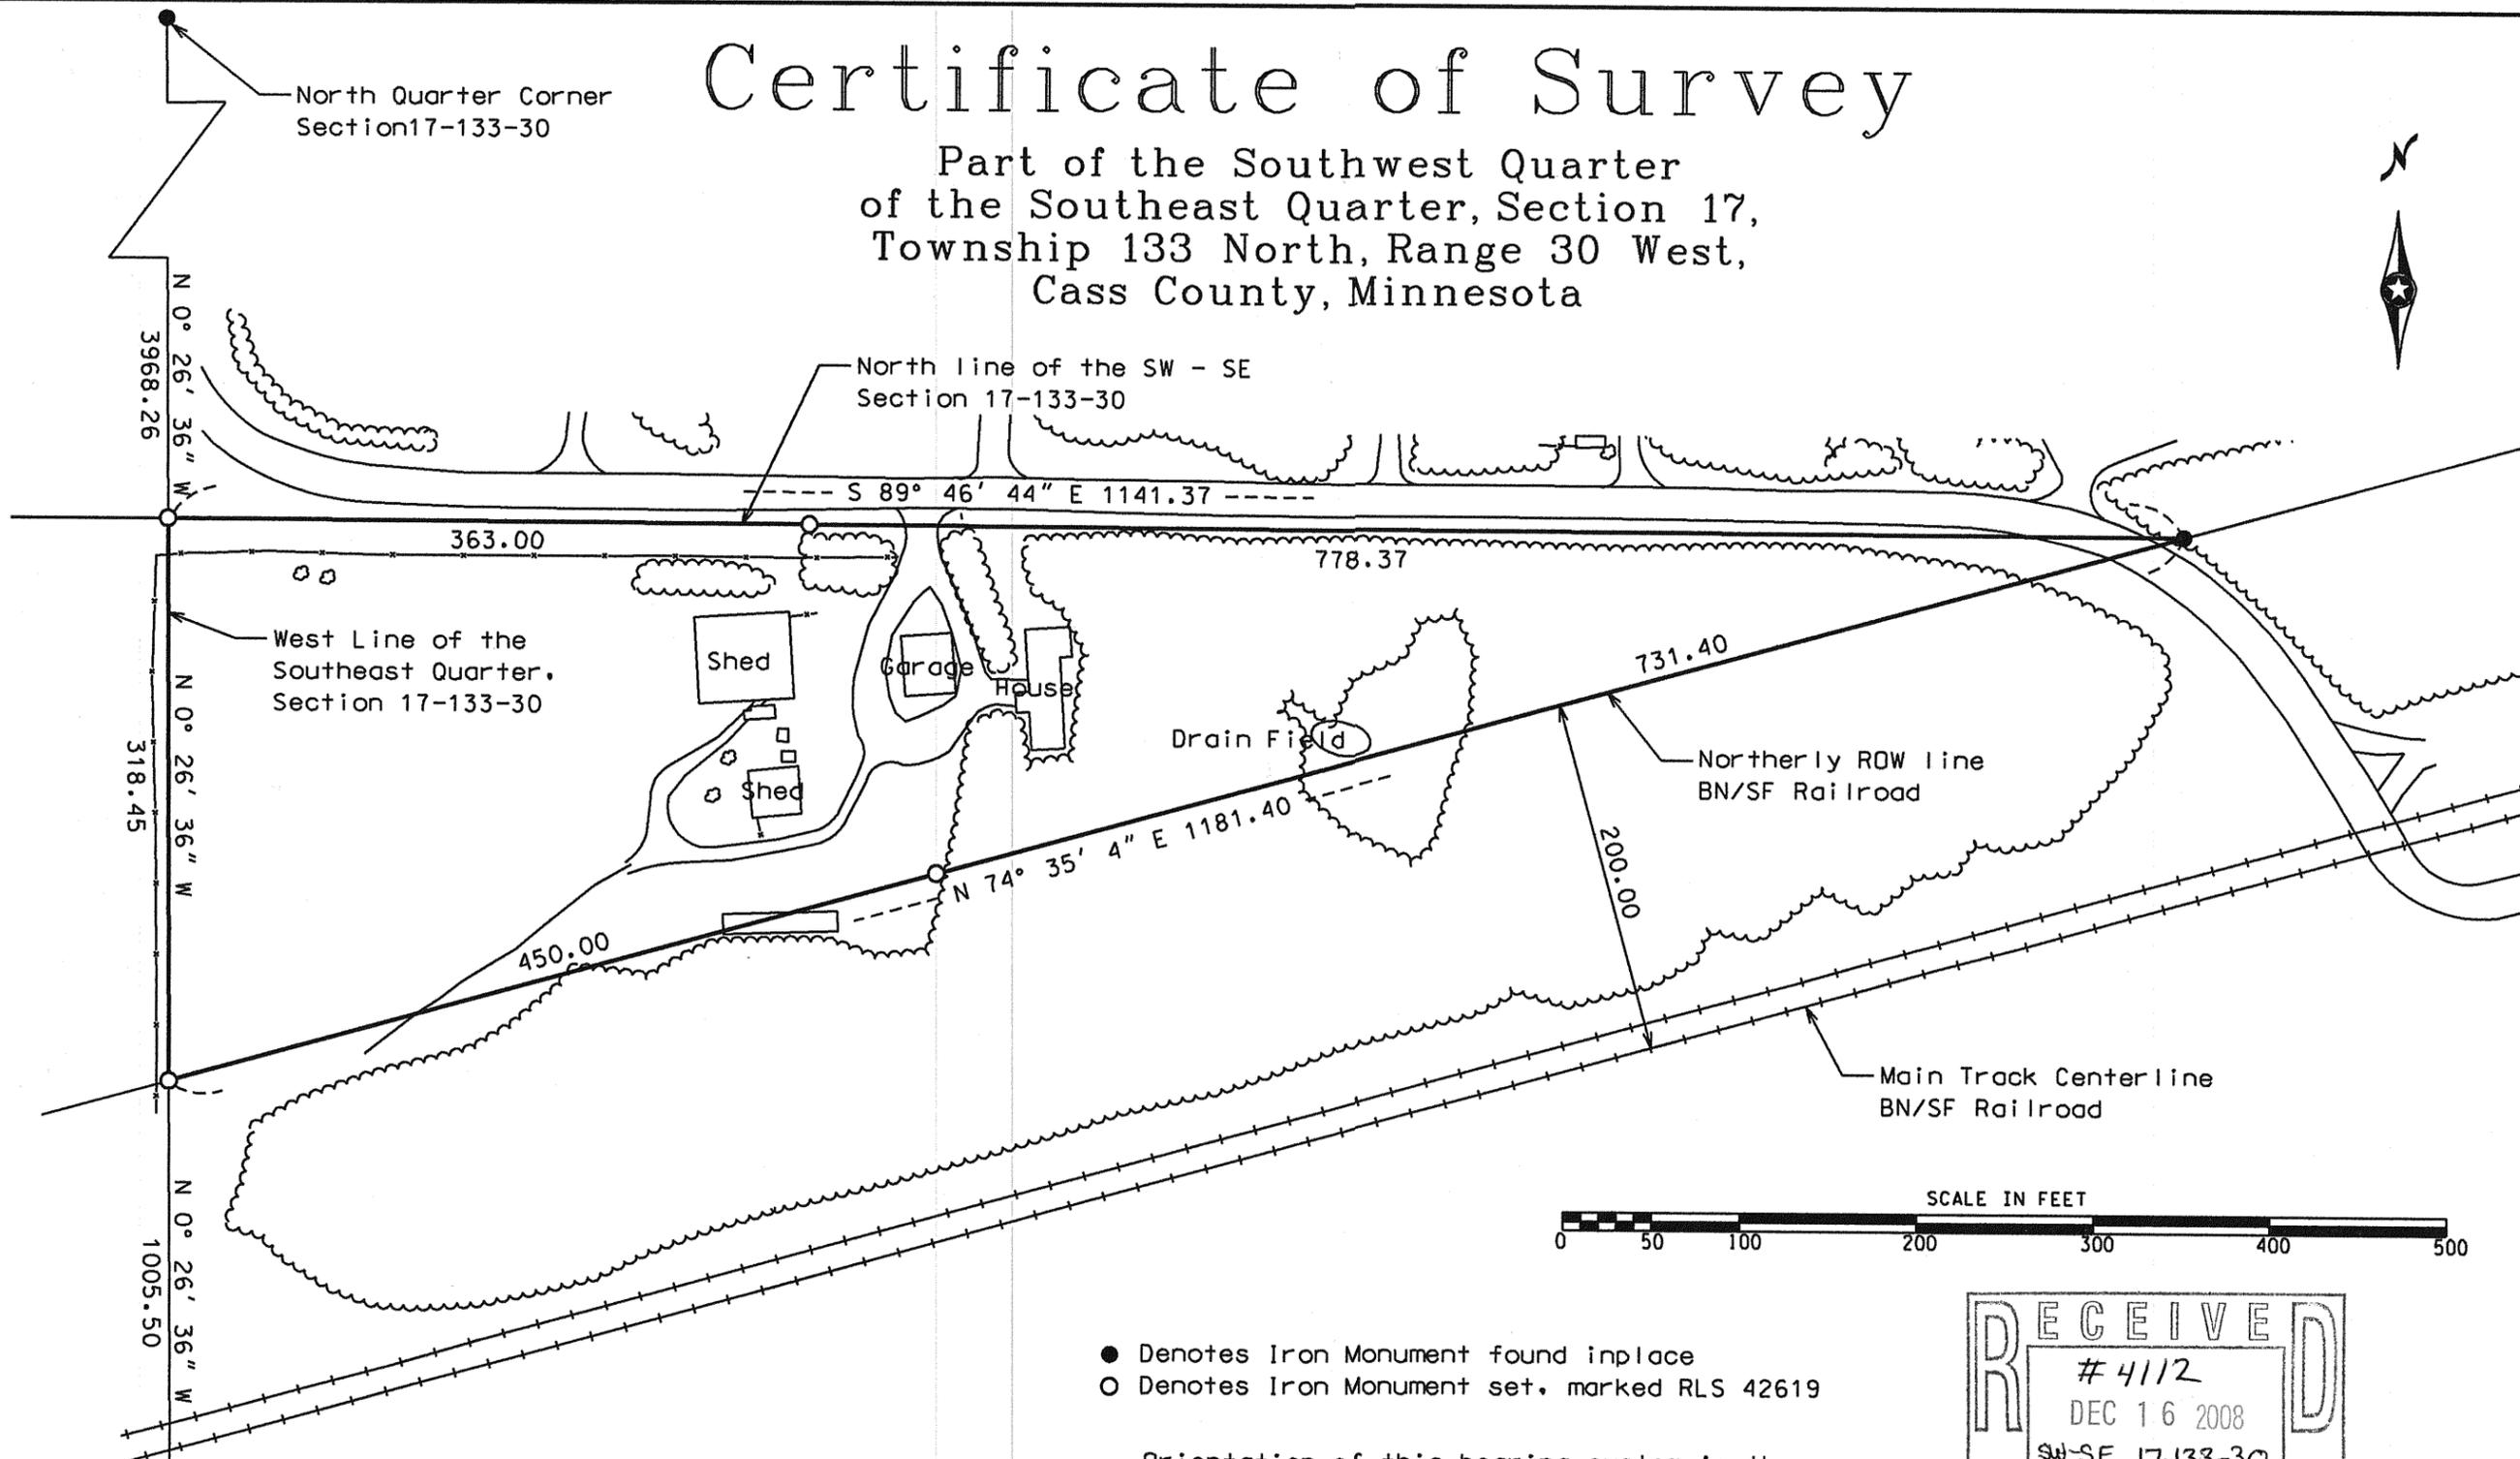

- Denotes Iron Monument found in place
- Denotes Iron Monument set, marked RLS 42619

Orientation of this bearing system is the
North American Datum of 1983

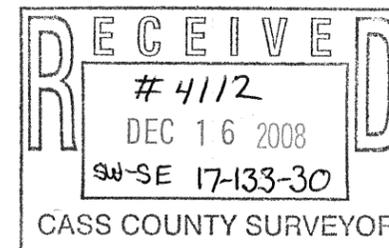

North Quarter Corner
Section 17-133-30

West Line of the
Southeast Quarter,
Section 17-133-30

South Quarter Corner
Section 17-133-30

No.	Date	REVISIONS

Survey By:
MS
Drawn By:
KW
Checked By:
JL

I HEREBY CERTIFY THAT THIS PLAN, SURVEY, OR REPORT
WAS PREPARED BY ME OR UNDER MY DIRECT SUPERVISION
AND THAT I AM A DULY REGISTERED LAND SURVEYOR
UNDER THE LAWS OF THE STATE OF MINNESOTA.

Signature: *Jarrett M. Leas* Date: 8/4/05
Jarrett M. Leas, MN License No. 42619

PROJECT NO. Ackev0501

KRAMER · LEAS · DELEO
LAND SURVEYING SERVICES

P.O. BOX 2030 St. Cloud, MN 56302-2030 (320) 259-1266
P.O. BOX 2687 Baxter, MN 56425-2687 (218) 829-5333

www.kdland.com