


CERTIFICATE OF SURVEY

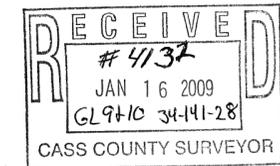

I hereby certify that this survey, plan or report was prepared by me or under my direct supervision and that I am a duly licensed land surveyor under the laws of the state of Minnesota.
 Dated this 12th day of December, 2008
 By: *Bruce W. Shipton*
 Bruce W. Shipton, Minnesota License No. 17768

DESCRIPTION - (PARCEL "A")

That part of Government Lot 10, Section 34, Township 141, Range 28, Cass County, Minnesota, being described as follows:

Commencing at the northwest corner of said Government Lot 10; thence on an assumed bearing of South 78 degrees 47 minutes 34 seconds East, along the north line of said Government Lot 10, a distance of 200.00 feet to the point of beginning of the parcel of land to be described; thence South 11 degrees 12 minutes 26 seconds West a distance of 174.04 feet to the north line of the second parcel of land described in Document Number 434805 on file in the office of the County Recorder, Cass County, Minnesota; thence South 89 degrees 49 minutes 40 second East a distance of 49.48 feet; thence North 05 degrees 14 minutes 04 seconds West a distance of 171.59 feet to the point of beginning.

Said parcel of land contains 0.10 acres of land, more or less and is subject to existing easements of record.

DESCRIPTION - (PARCEL "B")

That part of Government Lot 10, Section 34, Township 141, Range 28, Cass County, Minnesota, being described as follows:

Commencing at the northwest corner of said Government Lot 10; thence on an assumed bearing of South 78 degrees 47 minutes 34 seconds East, along the north line of said Government Lot 10, a distance of 200.00 feet; thence South 11 degrees 12 minutes 26 seconds West a distance of 174.04 feet to the north line of the second parcel of land described in Document Number 434805 on file in the office of the County Recorder, Cass County, Minnesota; thence South 89 degrees 49 minutes 40 seconds East a distance of 49.48 feet to the point of beginning of the parcel of land to be described; thence South 00 degrees 07 minutes 32 seconds West a distance of 49.02 feet to the north line of the parcel of land described in Book 121 of Deeds, Page 225 on file in the office of the County Recorder, Cass County, Minnesota; thence South 89 degrees 57 minutes 50 seconds East, along the north line of said parcel of land described in Book 121 of Deeds, Page 225; thence North 00 degrees 07 minutes 32 seconds East a distance of 48.80 feet to a line that bears South 89 degrees 49 minutes 40 seconds East from said point of beginning; thence North 89 degrees 49 minutes 40 seconds West a distance of 93.00 feet to the point of beginning.




Said parcel contains 0.10 acres of land, more or less, and is subject to existing easements of record.

SURVEYOR'S NOTES:

1. Bearing Orientation: The north line of Government Lot 10 of Section 34, Township 141, Range 28 is assumed to have a bearing of South 78 degrees 47 minutes 34 seconds East.
2. The field survey was completed on December 1st, 2008.
3. Arro Land Surveyors, LLC has made no investigation or independent search for easements of record, encumbrances, restrictive covenants, ownership title evidence, or any other facts that an accurate and current title search may disclose.
4. Parcel A is not considered to be a buildable lot on its own and is attached to and indivisible from that parcel designated as Cass County Parcel No. 91-337-3400.
5. Parcel b is not considered to be a buildable lot on its own and is attached to and indivisible from that parcel designated as Cass County Parcel No. 91-034-1402.
6. The utilities as shown on this survey were developed from the visible utilities across your property and is not implied nor intended to be the complete inventory of utilities in this area. It is the client's responsibility to verify the location of all utilities prior to construction or improving your property.

LEGEND

- DENOTES 1/2 INCH x 14 INCH IRON PIPE SET AND MARKED WITH RLS 17768 CAP.
- DENOTES FOUND SURVEY MONUMENT
- ⊕ DENOTES UTILITY POLE
- ⌵ DENOTES GUY WIRE
- ⊙ DENOTES WELL
- (D) DENOTES MEASUREMENT PER DOC. NO. 434805
- (M) DENOTES MEASUREMENT PER ARRO LAND SURVEYORS, LLC.
- POB DENOTES POINT OF BEGINNING
- ▨ DENOTES GRAVEL SURFACE

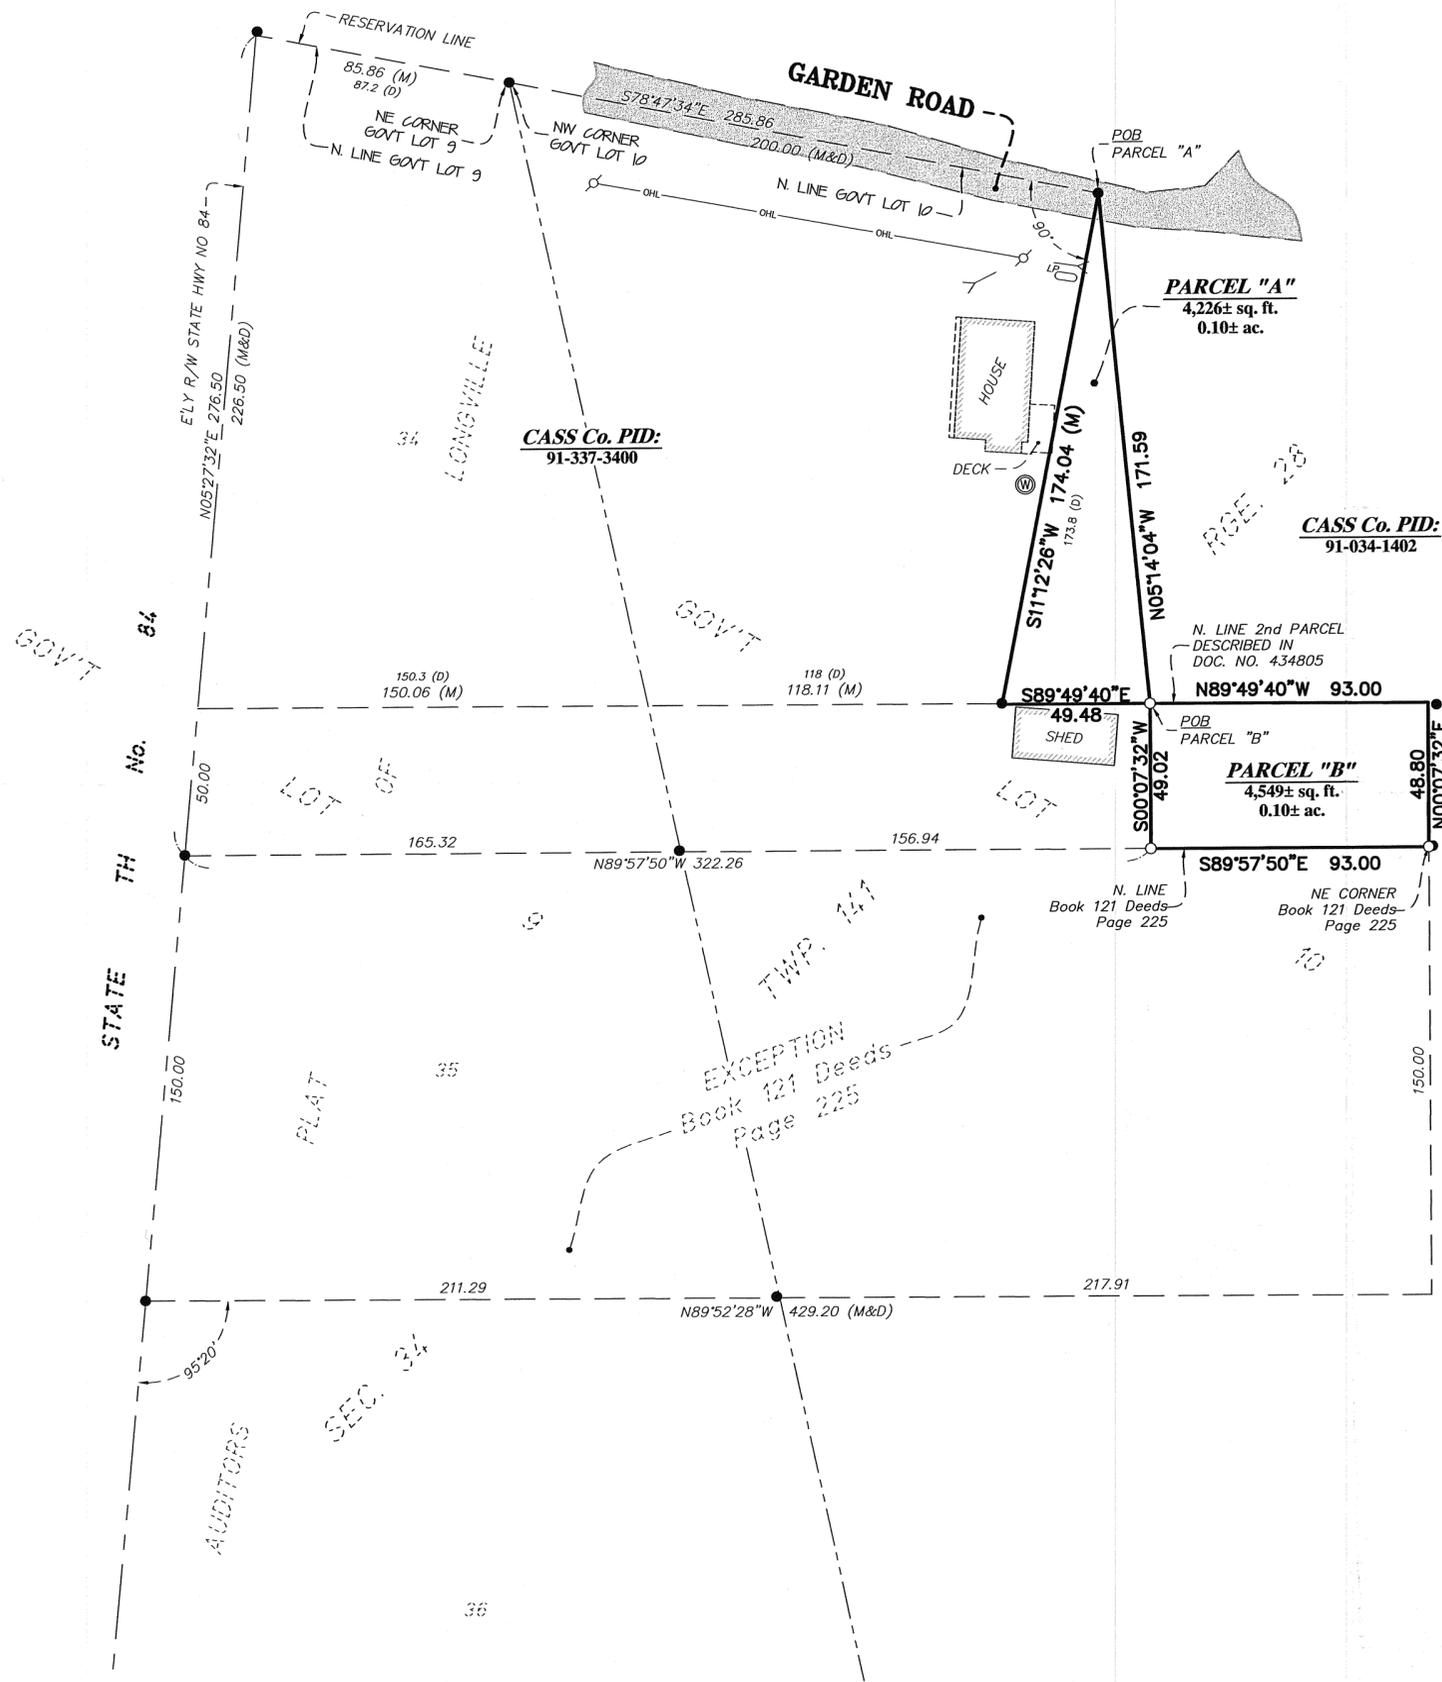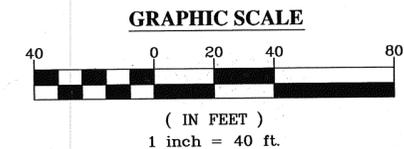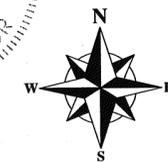

DIVISION SURVEY THAT PART OF GOV'T LOT 9 & GOV'T LOT 10, SEC. 34, TWP. 141, RGE. 28, CASS CO., MN

CLIENT: Longville Bible Chapel c/o Mike Froehlig 2483 Island Lake Dr. NW Longville, MN 56655

NO.	DATE	BY	REVISION DESCRIPTION