


Certificate of Survey

Part of the Southwest Quarter of the Southeast Quarter
Section 17, Township 139 North, Range 29 West,
Cass County, Minnesota


North Quarter Corner
Section 17-139-29

East Quarter Corner
Section 17-139-29

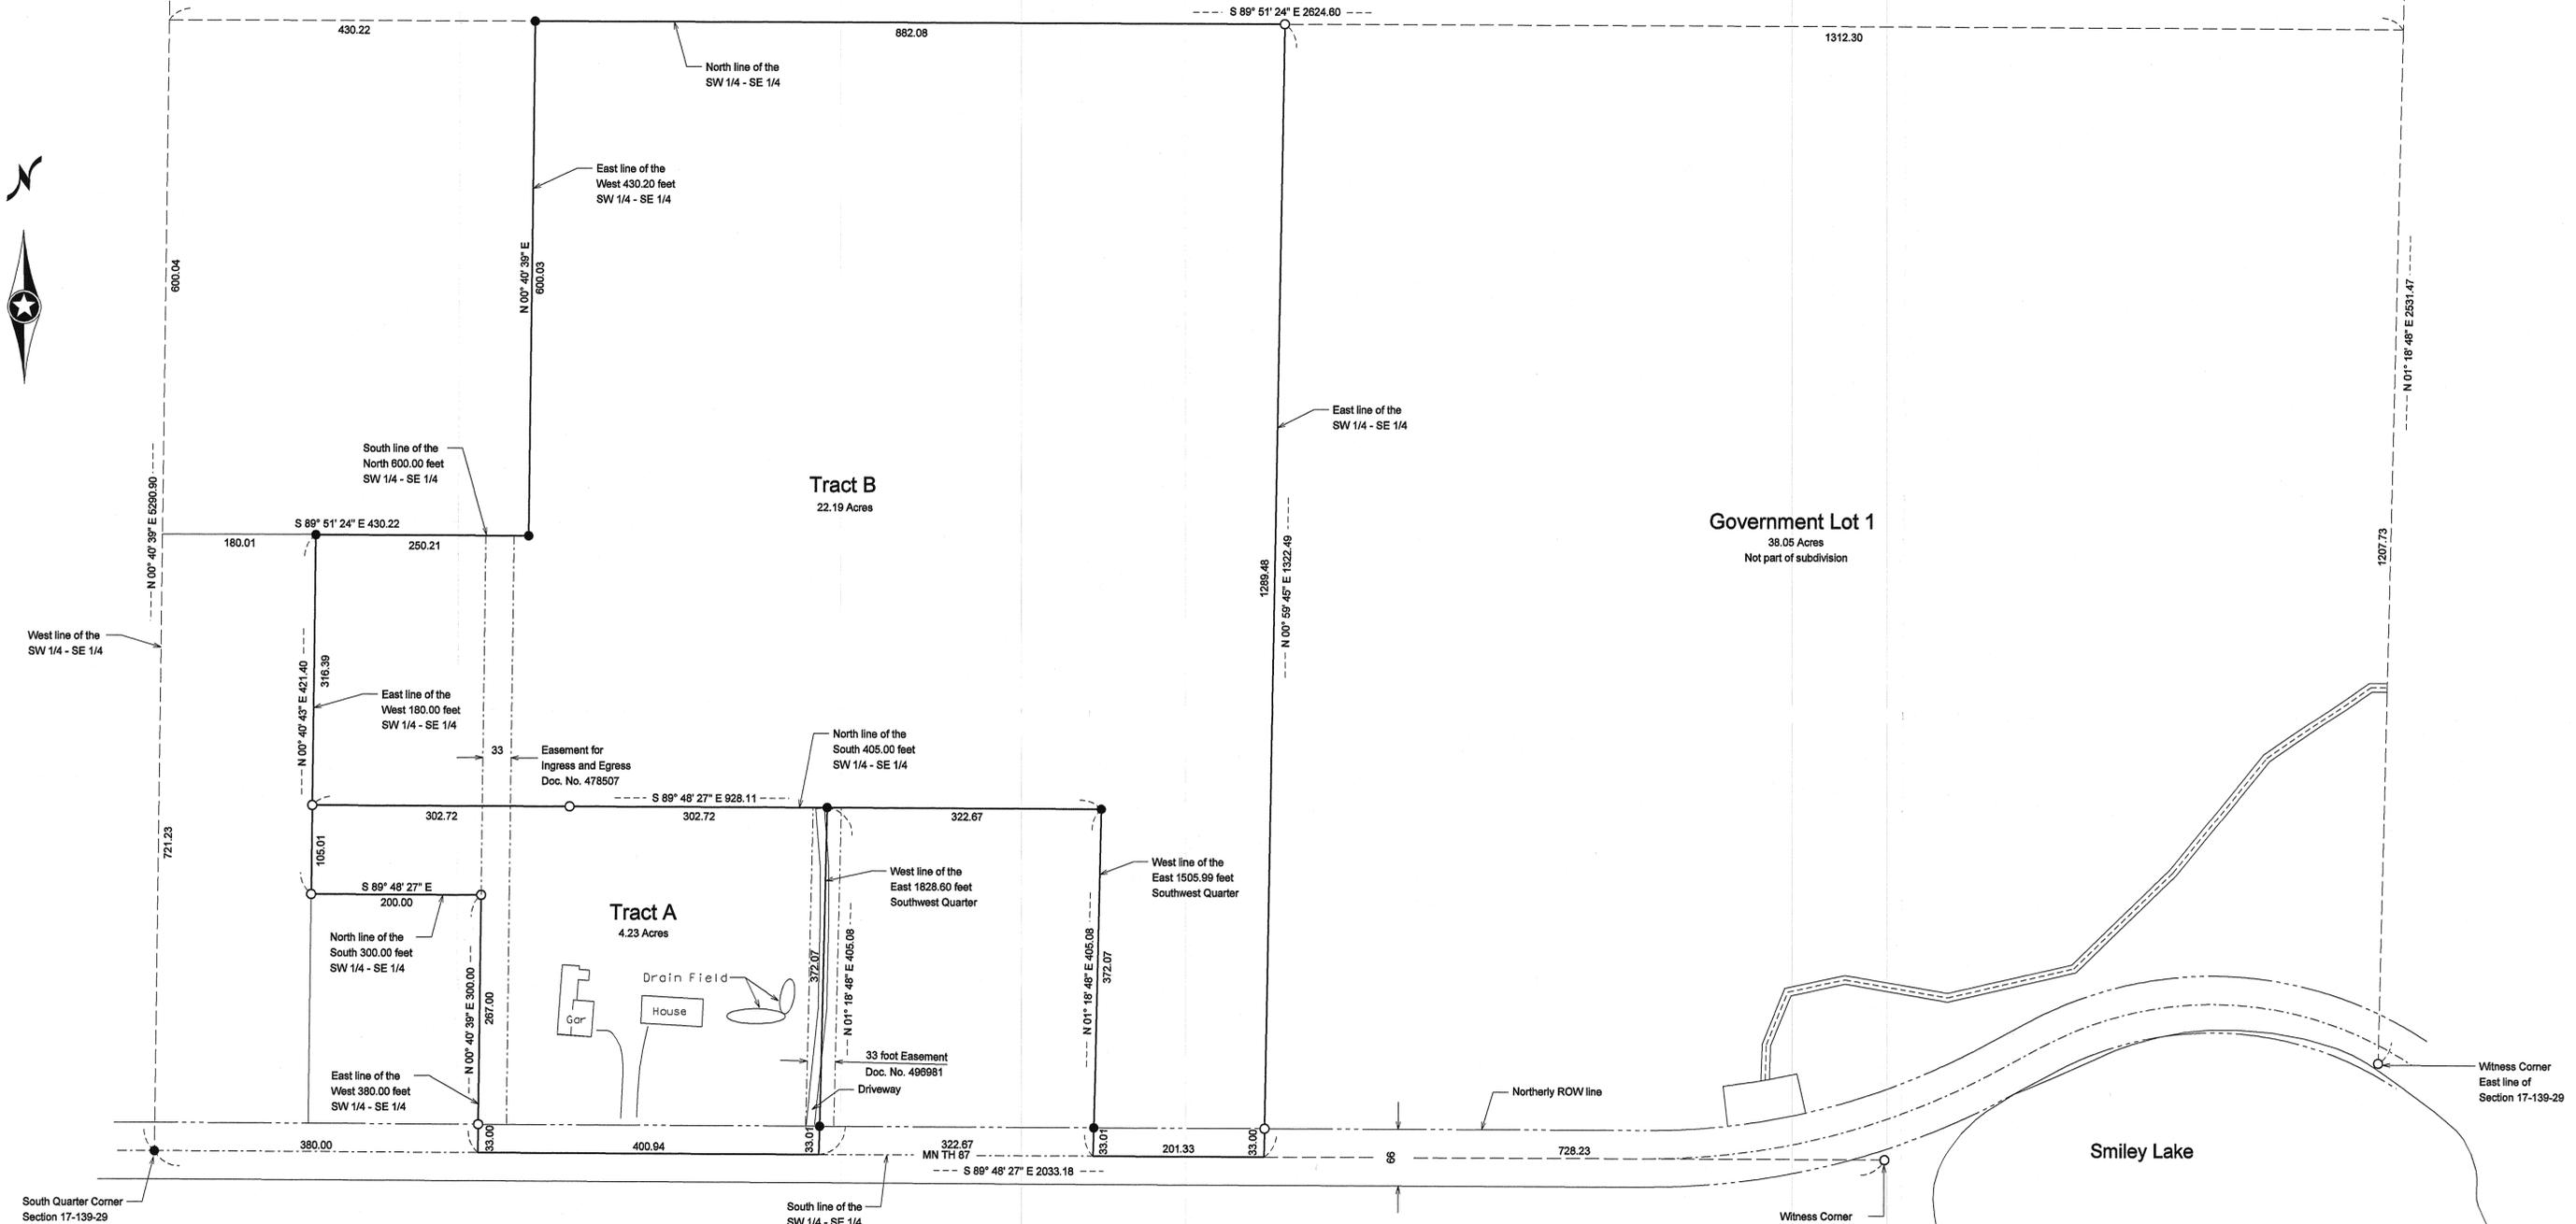

Tract A Legal Description:
That part of the South 405.00 feet of the Southeast Quarter of Section 17, Township 139 North, Range 29 West, Cass County, Minnesota, lying West of the East 1828.60 feet of said Southeast Quarter.
EXCEPT the West 180.00 feet thereof.
ALSO EXCEPT the East 200.00 feet of the West 380.00 feet of the South 300.00 feet of said Southeast Quarter.
Said Parcel contains 4.23 Acres, more or less, and is subject to any easements, reservations, or restrictions of record, if any.

Tract B Legal Description:
The Southwest Quarter of the Southeast Quarter of Section 17, Township 139 North, Range 29 West, Cass County, Minnesota.
EXCEPT the West 430.20 feet of the North 600.00 feet of said Southwest Quarter of the Southeast Quarter.
ALSO EXCEPT the West 180 feet of said Southwest Quarter of the Southeast Quarter.
ALSO EXCEPT that part of the South 405.00 feet of the Southwest Quarter of the Southeast Quarter lying West of the East 1505.99 feet of the Southeast Quarter of said Section 17.
Said parcel contains 22.19 acres, more or less, and is subject to any easements, reservations, or restrictions of record, if any.

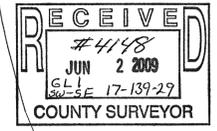

● Indicates iron monument found
○ Indicates iron monument set, marked RLS 42619
Orientation of this bearing system is the North American Datum of 1983.



Surveyors Note:
There are no wetlands on this parent tract of land, as testified by Mitch Brinks of KLD, after field inspection dated May 12, 2009

No.	Date	REVISIONS
1	5/28/09	added existing easement to survey

Client Name: Ron and Debra Hopkins

Survey By: MS
Drawn By: JK
Checked By: JL

I HEREBY CERTIFY THAT THIS PLAN, SURVEY, OR REPORT WAS PREPARED BY ME OR UNDER MY DIRECT SUPERVISION AND THAT I AM A DULY REGISTERED LAND SURVEYOR UNDER THE LAWS OF THE STATE OF MINNESOTA.
SIGNATURE: *Jarrett M. Leas* DATE: 5/28/09
JARRETT M. LEAS, MN LICENSE NUMBER 42619

PROJECT NO. HopkR0901