


CERTIFICATE OF SURVEY

PART OF THE NORTHEAST QUARTER OF THE NORTHWEST QUARTER,
SECTION 35, TOWNSHIP 142 NORTH, RANGE 31 WEST,
CASS COUNTY, MINNESOTA

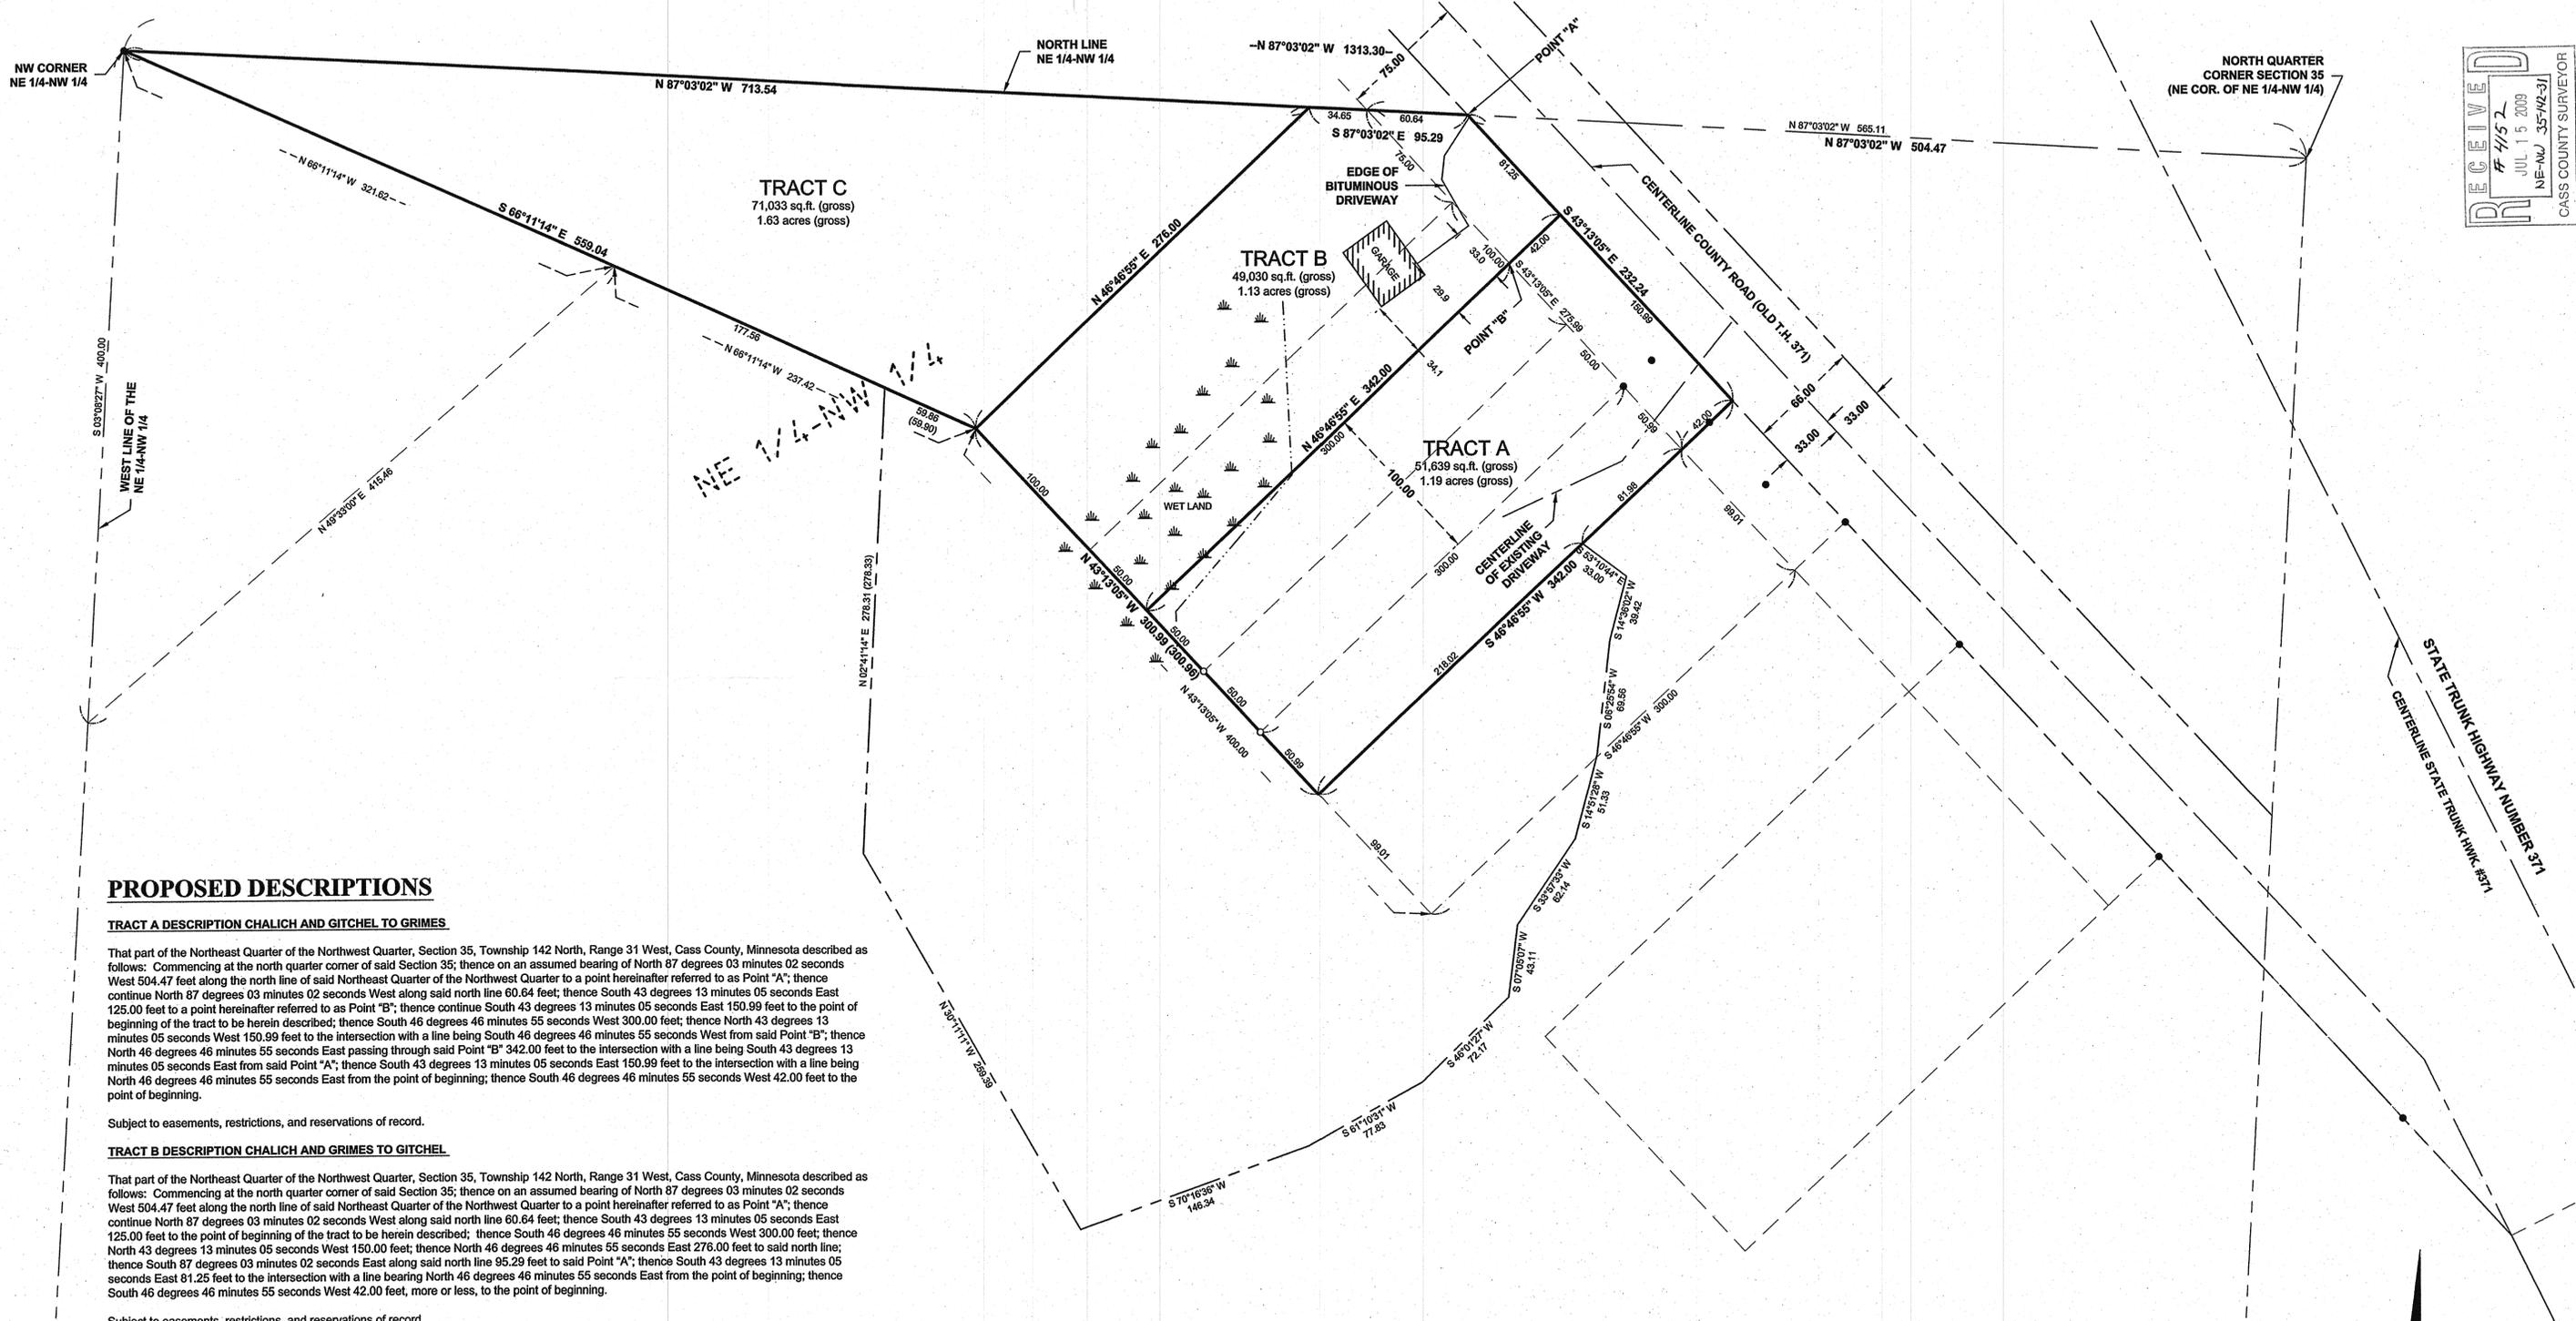

PROPOSED DESCRIPTIONS

TRACT A DESCRIPTION CHALICH AND GITCHEL TO GRIMES

That part of the Northeast Quarter of the Northwest Quarter, Section 35, Township 142 North, Range 31 West, Cass County, Minnesota described as follows: Commencing at the north quarter corner of said Section 35; thence on an assumed bearing of North 87 degrees 03 minutes 02 seconds West 504.47 feet along the north line of said Northeast Quarter of the Northwest Quarter to a point hereinafter referred to as Point "A"; thence continue North 87 degrees 03 minutes 02 seconds West along said north line 60.64 feet; thence South 43 degrees 13 minutes 05 seconds East 125.00 feet to a point hereinafter referred to as Point "B"; thence continue South 43 degrees 13 minutes 05 seconds East 150.99 feet to the point of beginning of the tract to be herein described; thence South 46 degrees 46 minutes 55 seconds West 300.00 feet; thence North 43 degrees 13 minutes 05 seconds West 150.99 feet to the intersection with a line being South 46 degrees 46 minutes 55 seconds West from said Point "B"; thence North 46 degrees 46 minutes 55 seconds East passing through said Point "B" 342.00 feet to the intersection with a line being South 43 degrees 13 minutes 05 seconds East from said Point "A"; thence South 43 degrees 13 minutes 05 seconds East 150.99 feet to the intersection with a line being North 46 degrees 46 minutes 55 seconds East from the point of beginning; thence South 46 degrees 46 minutes 55 seconds West 42.00 feet to the point of beginning.

Subject to easements, restrictions, and reservations of record.

TRACT B DESCRIPTION CHALICH AND GRIMES TO GITCHEL

That part of the Northeast Quarter of the Northwest Quarter, Section 35, Township 142 North, Range 31 West, Cass County, Minnesota described as follows: Commencing at the north quarter corner of said Section 35; thence on an assumed bearing of North 87 degrees 03 minutes 02 seconds West 504.47 feet along the north line of said Northeast Quarter of the Northwest Quarter to a point hereinafter referred to as Point "A"; thence continue North 87 degrees 03 minutes 02 seconds West along said north line 60.64 feet; thence South 43 degrees 13 minutes 05 seconds East 125.00 feet to the point of beginning of the tract to be herein described; thence North 46 degrees 46 minutes 55 seconds West 300.00 feet; thence North 43 degrees 13 minutes 05 seconds West 150.00 feet; thence North 46 degrees 46 minutes 55 seconds West 278.00 feet to said north line; thence South 87 degrees 03 minutes 02 seconds East along said north line 95.29 feet to said Point "A"; thence South 43 degrees 13 minutes 05 seconds East 81.25 feet to the intersection with a line bearing North 46 degrees 46 minutes 55 seconds East from the point of beginning; thence South 46 degrees 46 minutes 55 seconds West 42.00 feet, more or less, to the point of beginning.

Subject to easements, restrictions, and reservations of record.


TRACT C DESCRIPTION CHALICH TO GITCHEL

That part of the Northeast Quarter of the Northwest Quarter, Section 35, Township 142 North, Range 31 West, Cass County, Minnesota described as follows: Commencing at the north quarter corner of said Section 35; thence on an assumed bearing of North 87 degrees 03 minutes 02 seconds West 565.11 feet along the north line of said Northeast Quarter of the Northwest Quarter; thence South 43 degrees 13 minutes 05 seconds East 375.00 feet; thence South 46 degrees 46 minutes 55 seconds West 300.00 feet; thence North 43 degrees 13 minutes 05 seconds West 400.00 feet to the point of beginning of the tract to be herein described; thence North 66 degrees 11 minutes 14 seconds West 599.04 feet to the northwest corner of said Northeast Quarter of the Northwest Quarter; thence South 87 degrees 03 minutes 02 seconds East along said north line 713.54 feet, more or less, to the intersection with a line bearing North 46 degrees 46 minutes 55 seconds East from the point of beginning; thence South 46 degrees 46 minutes 55 seconds West 276.00 feet, more or less, to the point of beginning.


Subject to easements, restrictions, and reservations of record.

LEGEND

- DENOTES WETLAND(S)
- DENOTES MONUMENT FOUND
- DENOTES IRON MONUMENT SET MARKED BY LICENSE No. 21367

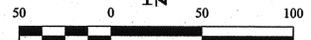

ORIENTATION OF THIS BEARING SYSTEM IS BASED ON THE NORTH LINE OF THE NE 1/4-NW 1/4 TO HAVE AN ASSUMED BEARING OF N 87°03'02" W.

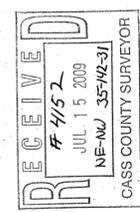

Wayne Gregory, 4/14/2009 9:19 AM - F:\Drawings\2009\092016 Chalich\092016.dwg

© 2009 Landecker & Associates, Inc.
Landecker & Associates, Inc.
 Engineering - Surveying - Planning
 Walker, MN 56484
 Phone: 218-547-1296
 Fax: 218-547-2272

RECEIVED
 # 4152
 JUL 15 2009
 NE-WJ_35-142-31
 CASS COUNTY SURVEYOR

HEREBY CERTIFY THAT THIS SURVEY, PLAN, SPECIFICATION, OR REPORT IS THE WORK OF ME OR UNDER MY CLOSE PERSONAL SUPERVISION AND THAT I AM A FULLY LICENSED PROFESSIONAL ENGINEER OR LAND SURVEYOR UNDER THE LAWS OF THE STATE OF MINNESOTA.

TERRY L. FREEMAN, PLS#21897
 DATE: 7/14/09 LIC. NO. 20367

REVISIONS	DATE	DESCRIPTION

PROJECT NO.:	092016
FILE NAME:	092016.dwg
FIELD BOOK:	
BOOK D.	
PG. D.	

PROJECT MANAGER:	TLF
CHECKED BY:	TLF
DRAWN BY:	RJF

CERTIFICATE OF SURVEY

Forams Gitcheil
 7601 Front Street NW
 Walker, MN 56484

SHEET 1 OF 1