


CERTIFICATE OF SURVEY

PART OF GOVERNMENT LOTS 5 & 6,
SECTION 22, TOWNSHIP 139 NORTH, RANGE 30 WEST,
CASS COUNTY, MINNESOTA

© 2009 Landecker & Associates, Inc.
Landecker & Associates, Inc.
Engineering - Surveying - Planning
Walker, MN 55484
Phone: 218-547-1296 Fax: 218-547-2272

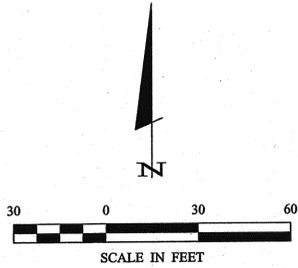

ORIENTATION OF THIS BEARING SYSTEM IS
BASED ON THE NORTH LINE OF GOV'T LOT 6 TO
HAVE AN ASSUMED BEARING OF N 89° 59' 30" W.

LEGEND

- DENOTES MONUMENT FOUND
- DENOTES IRON MONUMENT SET MARKED BY LICENSE No. 21367
- ⊗ DENOTES EXISTING SEPTIC CLEANOUT/VENT
- × DENOTES CALCULATED POSITION
- DENOTES TREELINE OF SILVER MAPLES (LOCATED ON 11-18-2008)
- DENOTES EXISTING CONIFEROUS TREE: TYPE & SIZE (LOCATED ON 11-18-2008)
RP - RED PINE
WP - WHITE PINE
SPR - SPRUCE

DESCRIPTIONS PROVIDED

Those parts of Government Lot Five (5) and of Government Lot Six (6) of Section 22, Township 139 North, Range 30 West of the Fifth Principal Meridian, described as follows: Beginning at the Southeast corner of said Government Lot Five (5) of Section 22; thence, in said Government Lot Six (6) of Section 22, South 0 degrees 53 minutes 00 seconds West 99.94 feet, initial bearing assigned, along the East line of said Government Lot Six (6) of Section 22, to the Southeast right of way line of State Highway 87 as now laid out and constructed; thence South 63 degrees 37 minutes 54 seconds West 337.42 feet along said Southeast right of way line; thence North 3 degrees 28 minutes 40 seconds West 249.83 feet to the South line of said Government Lot Five (5) of Section 22, and being North 89 degrees 59 minutes 30 seconds West 6.00 feet from a point hereinafter referred to as "Point A"; thence, in said Government Lot Five (5) of Section 22 North 68 degrees 36 minutes 21 seconds East 171.50 feet; thence, North 7 degrees 07 minutes 05 seconds East 150 feet, more or less, to the waters edge of Rainy Lake; thence east-southeasterly 150 feet along said waters edge of Rainy Lake to the east line of said Government Lot 5 of Section 22; thence South 0 degrees 53 minutes 00 seconds West 211 feet, more or less, to the point of beginning.

Subject to right of way for State Highway #87 and other easements, reservations, or restrictions of record, if any.

THALER TO ANDERSON QUIT CLAIM DEED #241312


That part of Government Lot 6, Section 22, Township 139, Range 30 West of the Fifth Principal Meridian, described as follows: Commencing at the Northeast corner of said Government Lot 6; thence North 89 degrees 59 minutes 30 seconds West assumed bearing 300.00 feet along the North line of said Government Lot 6 to the point of beginning; thence South 0 degrees 53 minutes West 249.40 feet parallel with the East line of said Government Lot 6; thence North 3 degrees 28 minutes 40 seconds West 249.83 feet to a point on said North line; thence South 89 degrees 59 minutes 30 seconds East 19.00 feet along said North line to the point of beginning.

PROPOSED DESCRIPTION

TRACT A (Thaler Tract by Court Order)

That part of Government Lot 6, Section 22, Township 139 North, Range 30 West, Cass County, Minnesota, described as follows:
COMMENCING at the northeast corner of said Government Lot 6; thence North 89 degrees 59 minutes 30 seconds West, assigned bearing, along the north line of said Government Lot 6, a distance of 319.00 feet to the point of beginning of the tract to be herein described; thence South 89 degrees 59 minutes 30 seconds East, along said north line, 12.57 feet; thence South 06 degrees 24 minutes 21 seconds East 169.57 feet to the northerly right of way line of State Highway Number 87; thence South 62 degrees 56 minutes 35 seconds West, along said northerly right of way line, 20.55 feet to the intersection with a line bearing South 03 degrees 28 minutes 40 seconds East from the point of beginning; thence North 03 degrees 28 minutes 40 seconds West 178.22 feet to the point of beginning.

SUBJECT to easements, restrictions, and reservations of record.

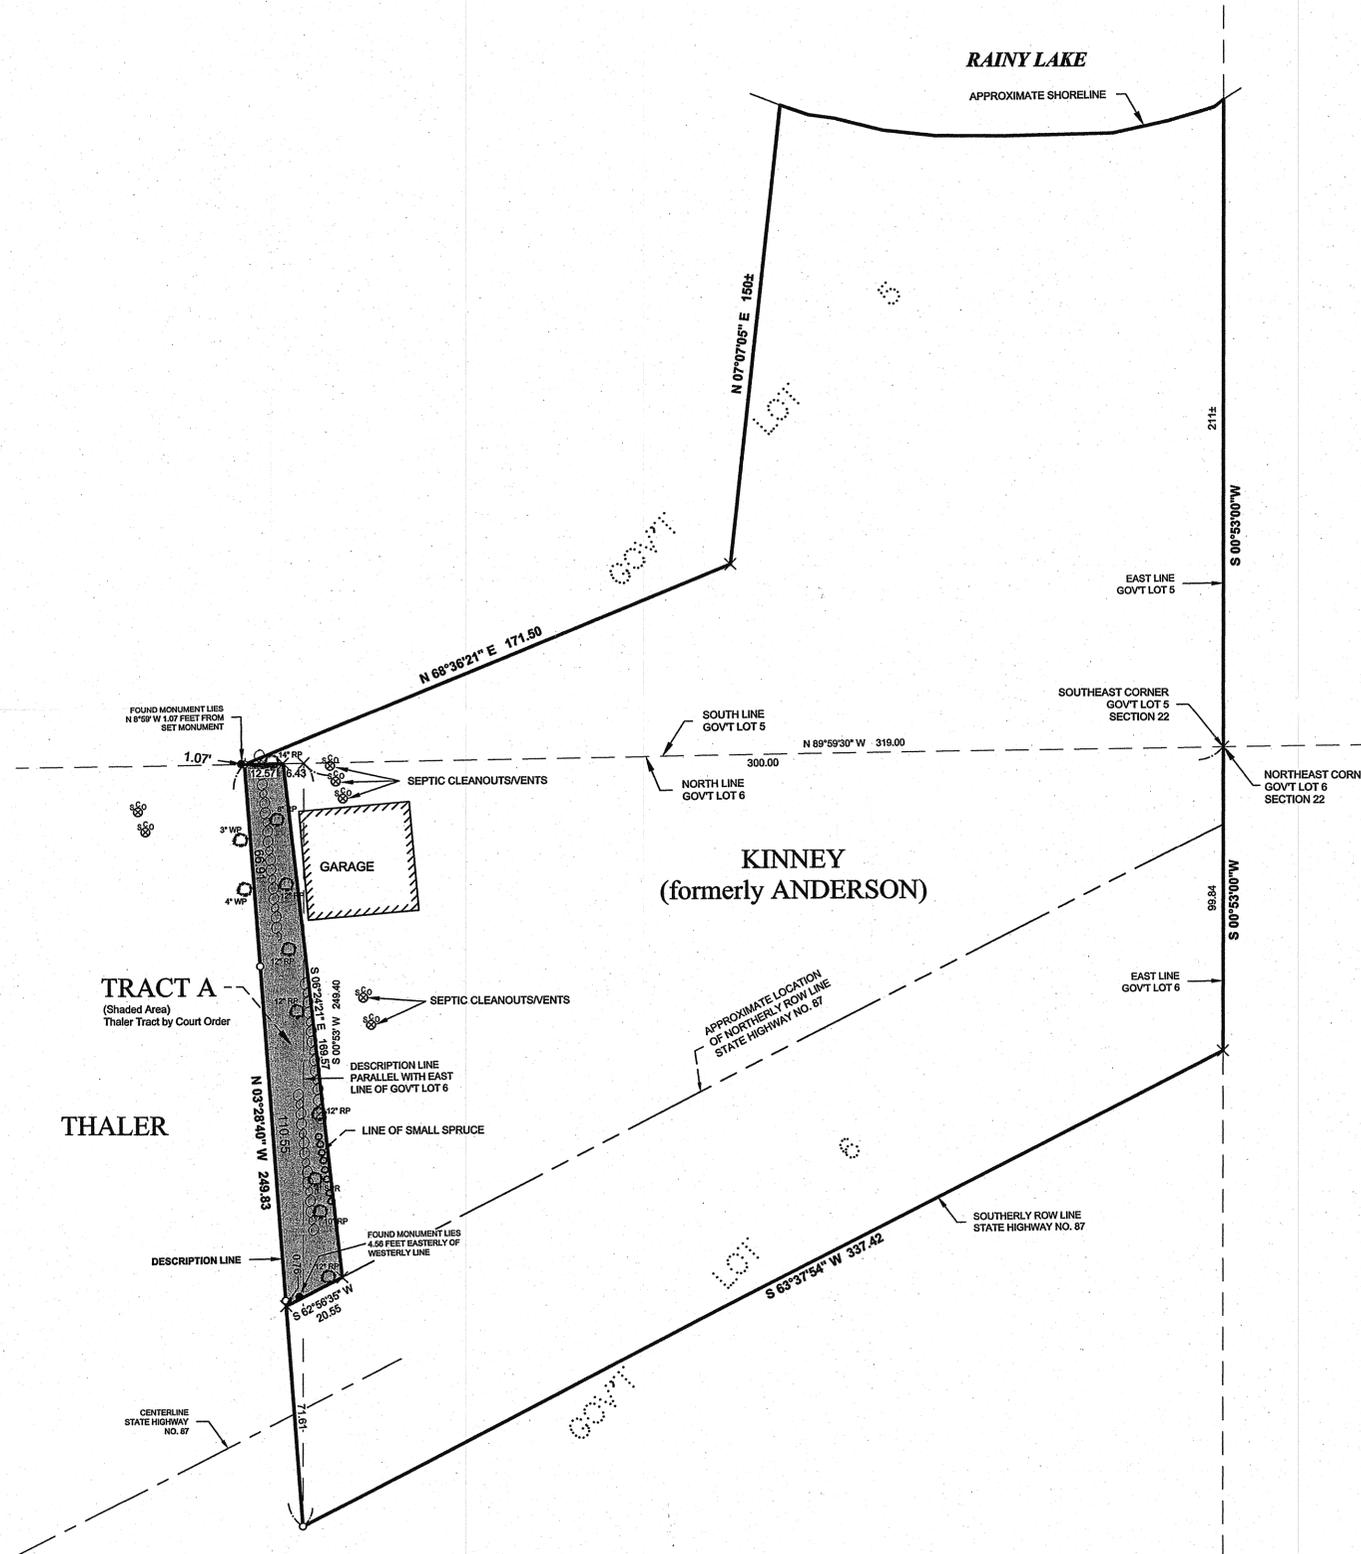

Revised # 3345 ?



I HEREBY CERTIFY THAT THIS SURVEY PLAN, SPECIFICATION OR REPORT WAS PREPARED BY ME OR UNDER MY DIRECT SUPERVISION AND THAT I AM A DULY LICENSED PROFESSIONAL ENGINEER OR LAND SURVEYOR UNDER THE LAWS OF THE STATE OF MINNESOTA.
Terry L. Freeman, PLS #21367
DATE: 1/26/09 LIC. NO. 21367

REVISIONS	DATE	DESCRIPTION	BY
	01-26-2009	TRACT A to original certificate (082235)	WAG

PROJECT No.:	082153
FILE NAME:	082235 (revised).dwg
DATE:	01-26-2009
SCALE:	1"=30'
HORIZ.:	NONE
VERT.:	NONE
FIELD BOOK:	BOOK 301
PG.:	18

CERTIFICATE OF SURVEY
SHEET
CAROL & CHUCK KINNEY
3349 6TH STREET NW
BACKUS, MN 56434