


# CERTIFICATE OF SURVEY

PART OF THE E1/2-SE1/4-SE1/4, SECTION 5-145-31, CASS COUNTY, MN.

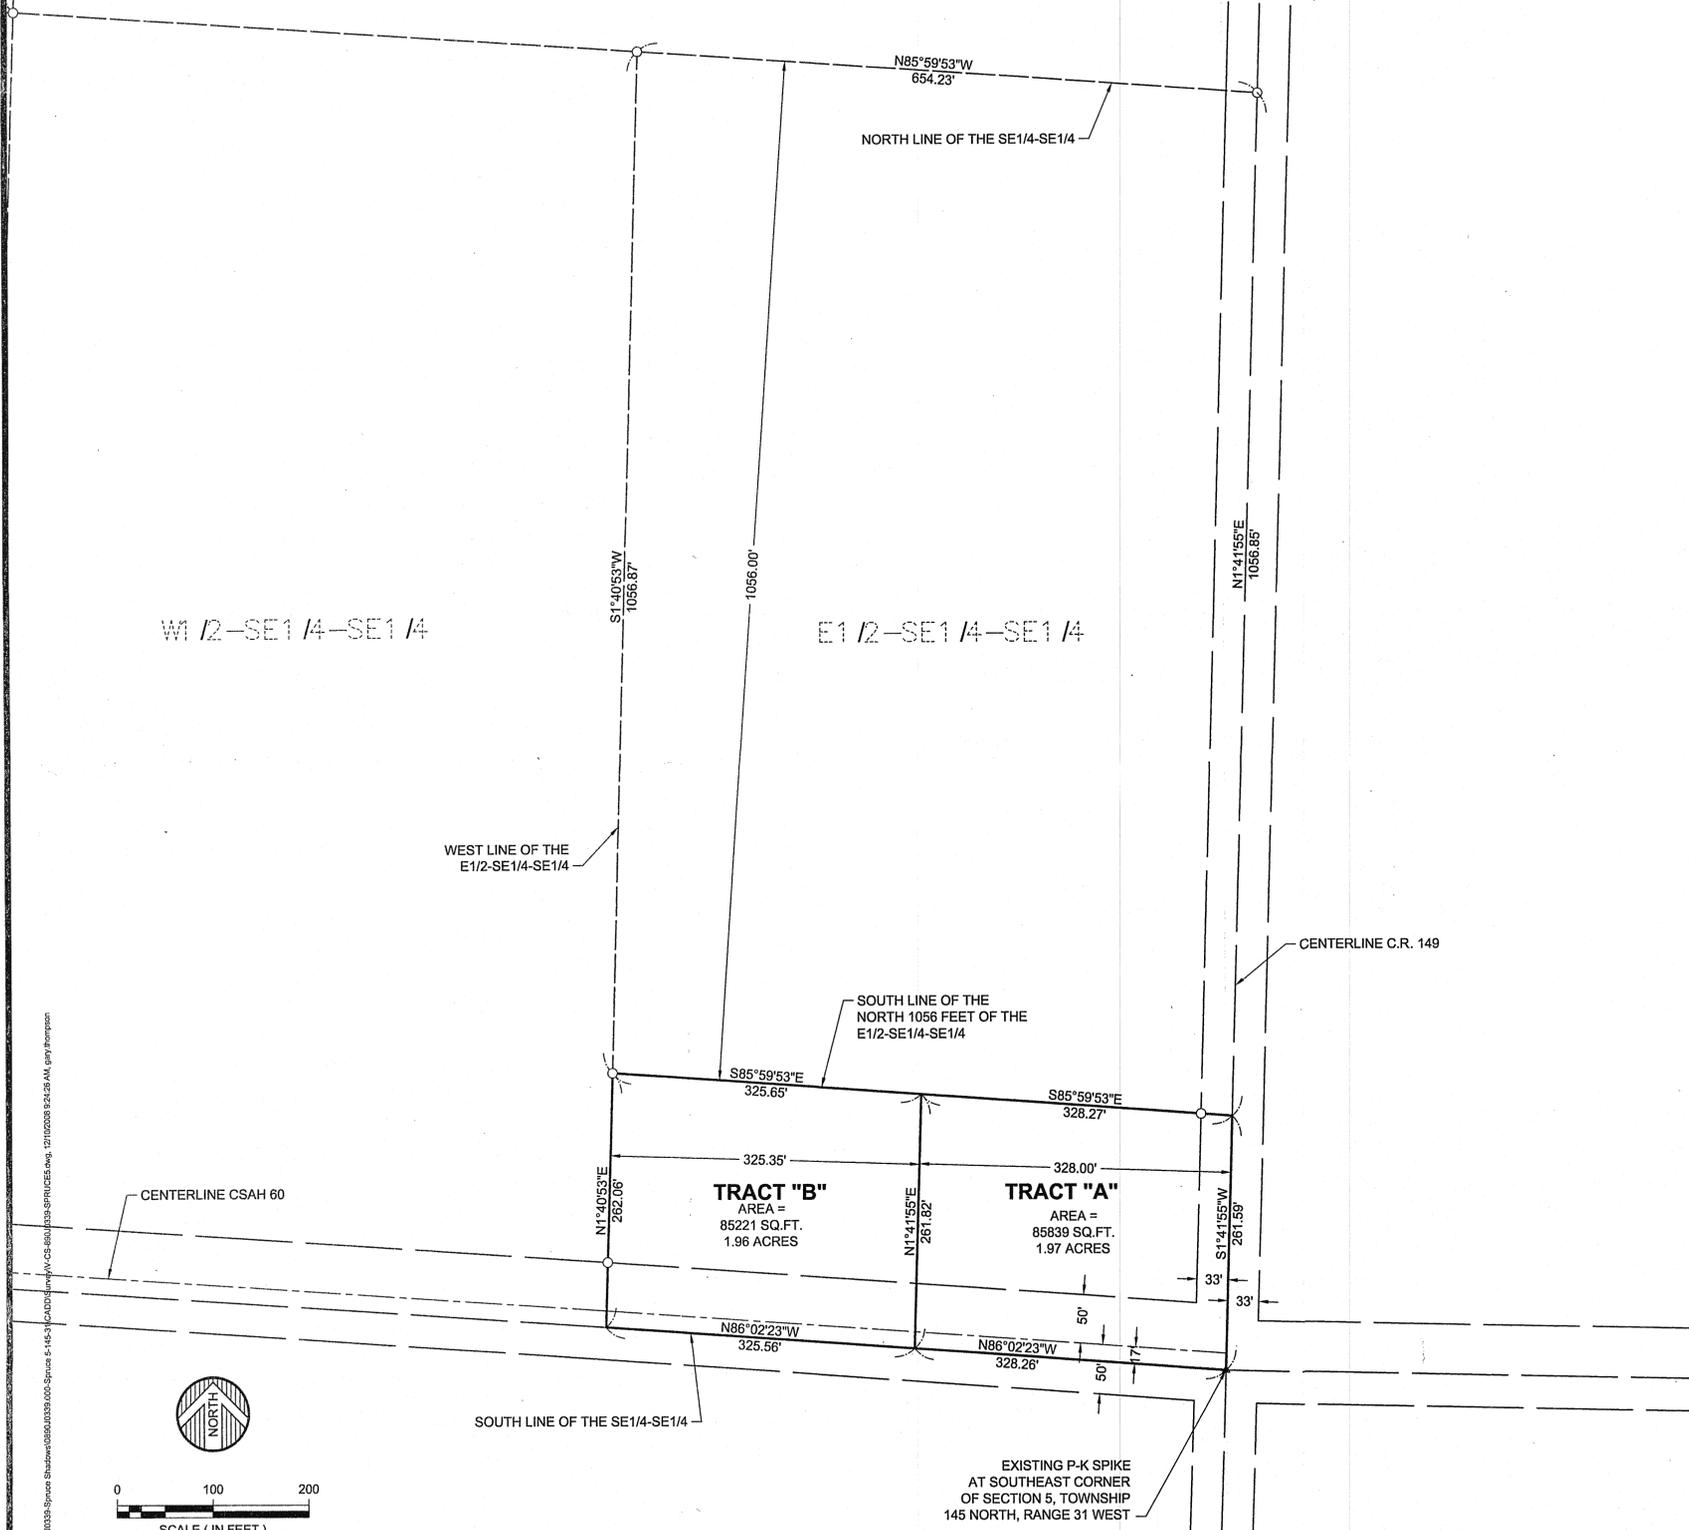

**DESCRIPTION TRACT "A":**

All that part of the East 328.00 feet of the East Half of the Southeast Quarter of the Southeast Quarter, except the north 1056 feet thereof in Section 5, Township 145 North, Range 31 West of the 5th Principal Meridian, Cass County, Minnesota.


Subject to easements, restrictions or reservations of record, if any.

**DESCRIPTION TRACT "B":**


All that part of the East Half of the Southeast Quarter of the Southeast Quarter, except the north 1056 feet and except the east 328.00 feet thereof in Section 5, Township 145 North, Range 31 West of the 5th Principal Meridian, Cass County, Minnesota.

Subject to easements, restrictions or reservations of record, if any.

1:10000 Bounding Land Survey 0890J0339 Spruce Shadows 0890J0339 0000 Spruce 5-145-31 CAD 03/03/08 12:10:08 12/10/08 12:10:08 AM Gary Thompson

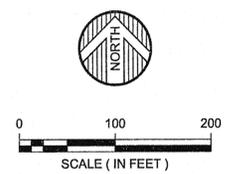

ORIENTATION OF THIS BEARING SYSTEM IS BASED ON AN ASSUMED DATUM  
 ● = DENOTES FOUND IRON MONUMENT  
 ○ = DENOTES 1/2 INCH DIAMETER BY 18 INCH LONG IRON REBAR MONUMENT SET AND MARKED RLS # 15815

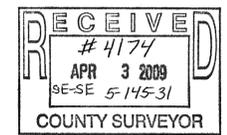

DATE:	7/14/08	DATE:	12/10/08	AMENDMENTS:	Split into 2 tracts.	BY:	gl	PREPARED FOR:	SPRUCE SHADOWS, INC.
SCALE:	AS SHOWN							I HEREBY CERTIFY THAT THIS SURVEY, PLAN, OR REPORT WAS PREPARED BY ME OR UNDER MY DIRECT SUPERVISION AND THAT I AM A DULY LICENSED LAND SURVEYOR UNDER THE LAWS OF THE STATE OF MINNESOTA	
DRAWN BY:	GLT							<i>Gary L. Thompson</i> 12-10-08	
CHECKED BY:	GLT							GARY L. THOMPSON DATE: 12/10/08 LIC. NO. 15815	
FILE NUMBER:	0890J0339.000								

© 2008 WIDSETH SMITH NOLTING

**WIDSETH SMITH NOLTING**

ENGINEERS ALEXANDRIA BEMIDJI  
 ARCHITECTS BRAINERD  
 LAND SURVEYORS CROOKSTON GRAND FORKS  
 ENVIRONMENTAL SERVICES WWW.WSN-MN.COM