
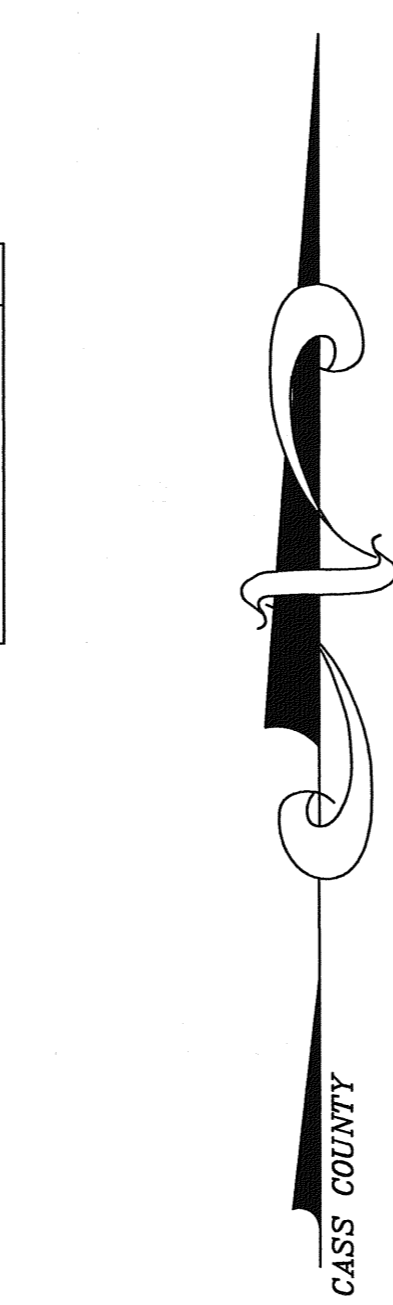


PT.	UTM NORTHING	UTM EASTING
334	5193603.02	416813.17
420	5195618.25	416430.02
421	5195610.87	416850.46
422	5195605.03	417252.28
423	5195201.99	417251.23
424	5194398.60	417232.24
425	5193595.20	417213.25
426	5194428.36	415632.00
427	5195231.11	415650.75
428	5195215.64	416430.09
5331	5195223.37	416050.42
5335	5193618.08	416013.23
5339	5194420.73	416031.82

PT.	CASS COUNTY NORTH ZONE NORTHING	CASS COUNTY NORTH ZONE EASTING
272	142377.493	536434.694
273	139730.280	536461.531
281	142368.839	528500.552
282	142367.089	531144.669
283	143724.216	531181.167
292	142369.689	525855.999
312	137115.977	520708.565
324	131828.123	525927.356
332	137079.300	531217.617
334	131810.706	531179.234
351	137060.449	539133.524
354	131768.205	541686.085
357	142372.291	533789.682
5293	139734.561	525912.840
5322	137099.434	525969.682
5323	134463.779	525948.519
5331	137089.367	528593.649
5333	134445.003	531198.426
5335	131819.415	528553.295
5339	134454.391	528573.472
5341	137081.382	533853.191
5342	137083.463	536488.765
5343	134436.459	536460.712
5344	131789.455	536432.660
5345	131800.081	533805.947

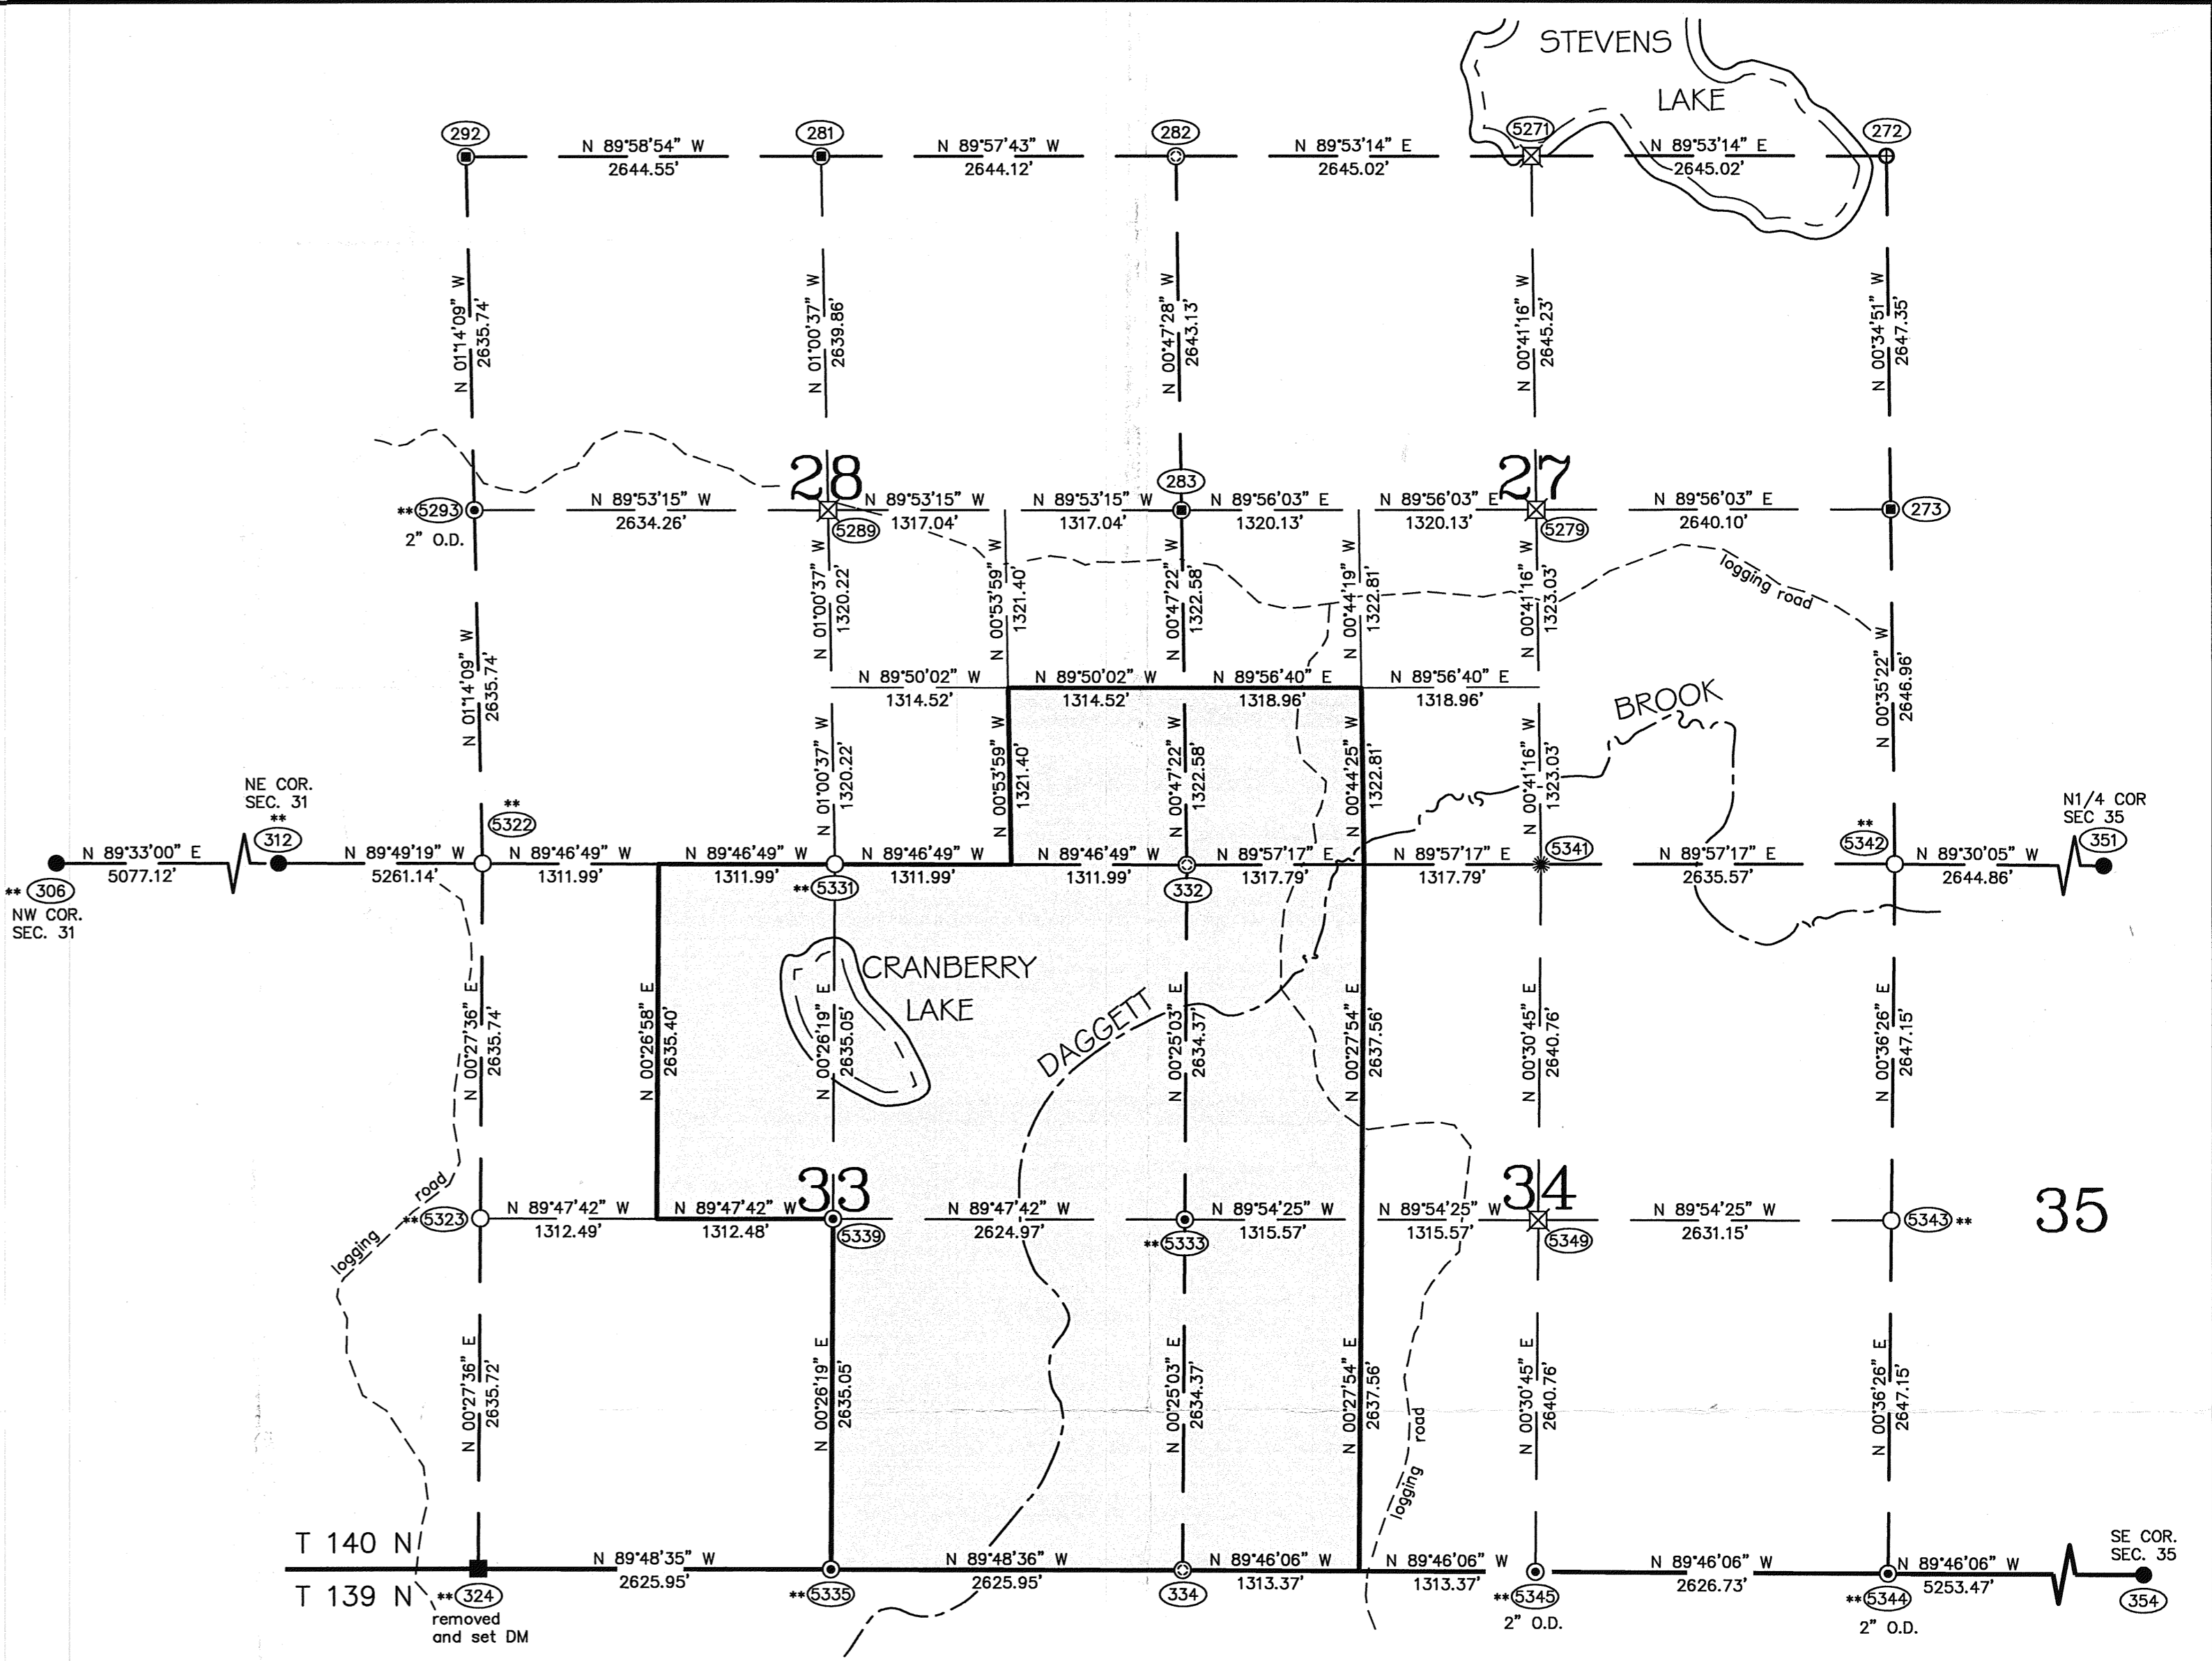

- 3" SQUARE WOOD POST WITH SCRIBING FOUND
- 2" SQUARE ALUMINUM MONUMENT WITH SQUARE CAP FOUND
- ⊙ 3/4" ALUMINUM ROD WITH CAP FOUND
- ⊕ 2 1/2" IRON PIPE WITH OVAL IRON CAP FOUND
- IRON PIPE FOUND
- RECORD POSITION
- ⊗ COMPUTED POSITION
- 3/4" X 24" REBAR WITH PLASTIC CAP STAMPED "MN DNR LS 44974" SET (DM)
- ⊙ 1" IRON PIPE WITH PLASTIC CAP STAMPED "MN DNR LS 44974" SET
- ⊕ STEEL "T" POST SET
- PROPOSED LEASE FROM CASS COUNTY TO DNR
- ** CERTIFICATE OF GOVERNMENT CORNER LOCATION TO BE FILED

RECEIVED
#177
APR 29 2009
27 28 33 34 35
CASS COUNTY SURVEYOR

This is not an OFFICIAL copy unless this stamp appears in RED

Orientation for this project was established using GPS RTK survey methods and control station "Potshot MNDT." The coordinate system is Cass County North Zone NAD83, 1996 Adj.

I HEREBY CERTIFY THAT THIS SURVEY, PLAN, OR REPORT WAS PREPARED BY ME OR UNDER MY DIRECT SUPERVISION AND THAT I AM A DULY LICENSED LAND SURVEYOR UNDER THE LAWS OF THE STATE OF MINNESOTA <i>Joseph L. Fleisher</i> Joseph L. Fleisher DATE 4/28/09 LIC. NO. 44974	DIVISION OF LANDS AND MINERALS Survey AUGUST 2008 Drawn R.A. LANGNER Checked APRIL 2009 J.L. FLEISHER Horiz Datum NAD83 1996 ADJ. Vert Datum	MINNESOTA DEPARTMENT OF NATURAL RESOURCES DIVISION OF FISH & WILDLIFE PROPERTY MAP DAGGETT BROOK WILDLIFE MANAGEMENT AREA CASS COUNTY NEAR LONGVILLE		
	Latest Revision: Revised By:	Sec. MANY T. 140 N. R. 27 W.	File WMA00844.00.00.01	File Sheet 1
	Ref. Dwgs.	1333	1333	1
	Ref. Dwgs.			