



COOR. DATUM Project
 CONVERSION EQUA TO $X_{SP} = (X_p + 1099941)(0.9999019)$
 STATE PLANE COOR. $Y_{SP} = (Y_p + 526987)(0.9999019)$
 SCALE FACTOR _____
 AVERAGE ELEV. _____
 COMBINED FACTOR _____

S.P. 1118-14 T.H. 371
 SEC. 29 T. 139 R. 30
 DATE _____ BY _____
 ANGLE INST. NO. _____
 DISTANCE INST. NO. _____
 ACCURACY INFOR. _____

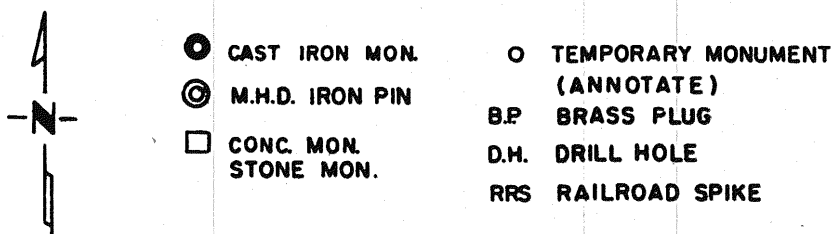

X <u>834532.069</u>	X <u>837187.677</u>	X <u>839843.784</u>
Y <u>142200.178</u>	Y <u>142214.492</u>	Y <u>142226.317</u>

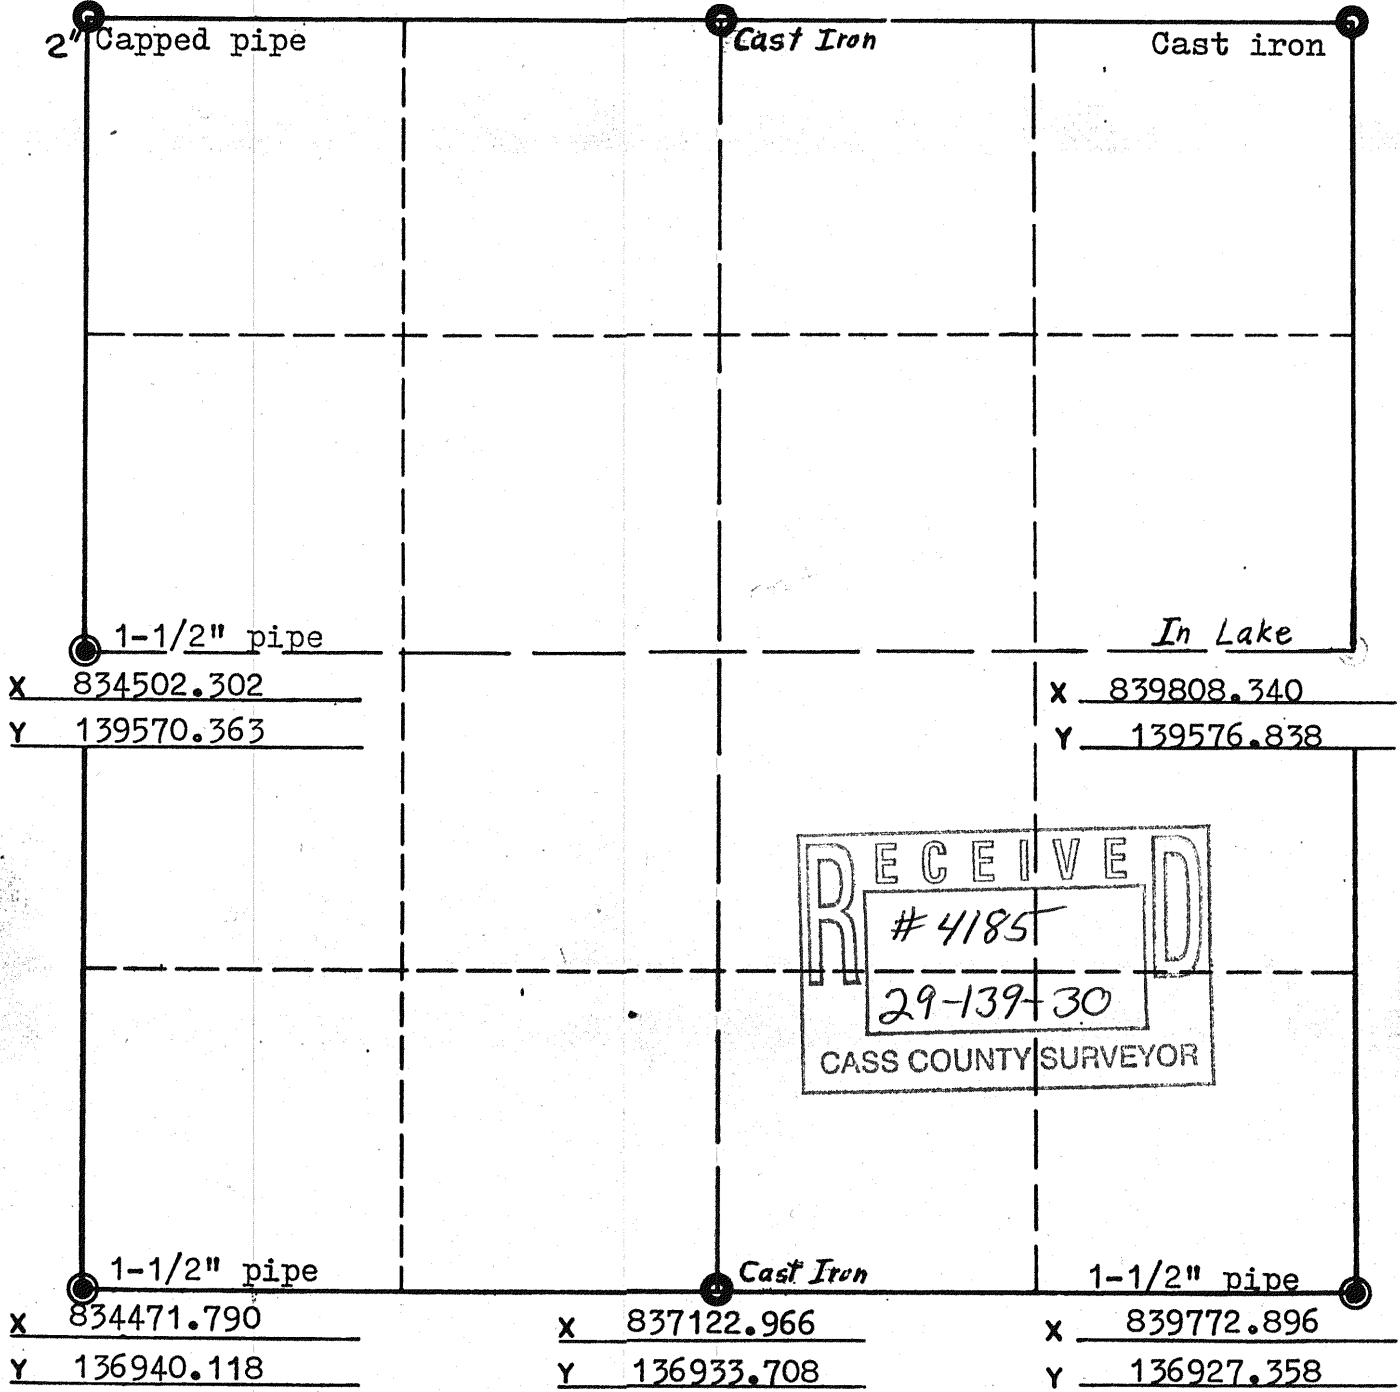

RECEIVED
 # 4185
 29-139-30
 CASS COUNTY SURVEYOR

SURVEY POINT COORDINATE TABULATION

S.P. 1118

Plat 11-1

POINT	PROJECT COORDINATES		TYPE OF MONUMENT	LOCATION OF STEEL WITNESS POST	MON. POS. CHK'D.
	X	Y			
1 B 1	837,379.204	142,182.344	Iron Pin	1' West	X
1 B 2	837,277.689	142,081.911	Iron Pin	1' South	X
1 B 3	837,258.728	140,831.690	Iron Pin	1' South	X
1 B 4	837,239.649	139,573.703	Square Monument	1' South	X
1 B 5	837,227.311	138,253.602	Iron Pin	-----	X
1 B 6	837,380.160	138,253.513	Iron Pin	1' West	X
1 B 7	837,364.381	136,966.130	Iron Pin	0.5' South	X
1 B 8	837,564.044	136,965.651	Iron Pin	----	
1 B 109	837,563.965	136,932.651	Iron Pin	----	X
N 1/4 32	837,122.966	136,933.708	Cast Iron	----	
1 B 110	836,990.289	136,934.029	Iron Pin	----	X
1 B 11	836,990.368	136,967.029	Iron Pin	1' East	X
1 B 12	837,065.971	137,041.530	Iron Pin	1' North	X
1 B 13	837,079.353	138,473.401	Iron Pin	1' North	X
1 B 14	837,089.635	139,573.520	Square Monument	1' North	X
1 B 15	837,110.489	140,948.951	Iron Pin	1' North	X
1 B 16	837,128.412	142,130.614	Iron Pin	1' North	X
1 B 17	837,129.053	142,214.176	Square Monument	1' South	X
1 B 118	837,159.054	142,214.338	Square Monument	1' North	X
N 1/4 29	837,187.677	142,214.492	Cast Iron	----	
1 B 119	837,379.451	142,215.346	Iron Pin	----	X

RECEIVED
CASS COUNTY SURVEYOR