


Certificate of Survey

Government Lot 3,
Section 5, Township 133 North, Range 29 West,
Cass County, Minnesota.

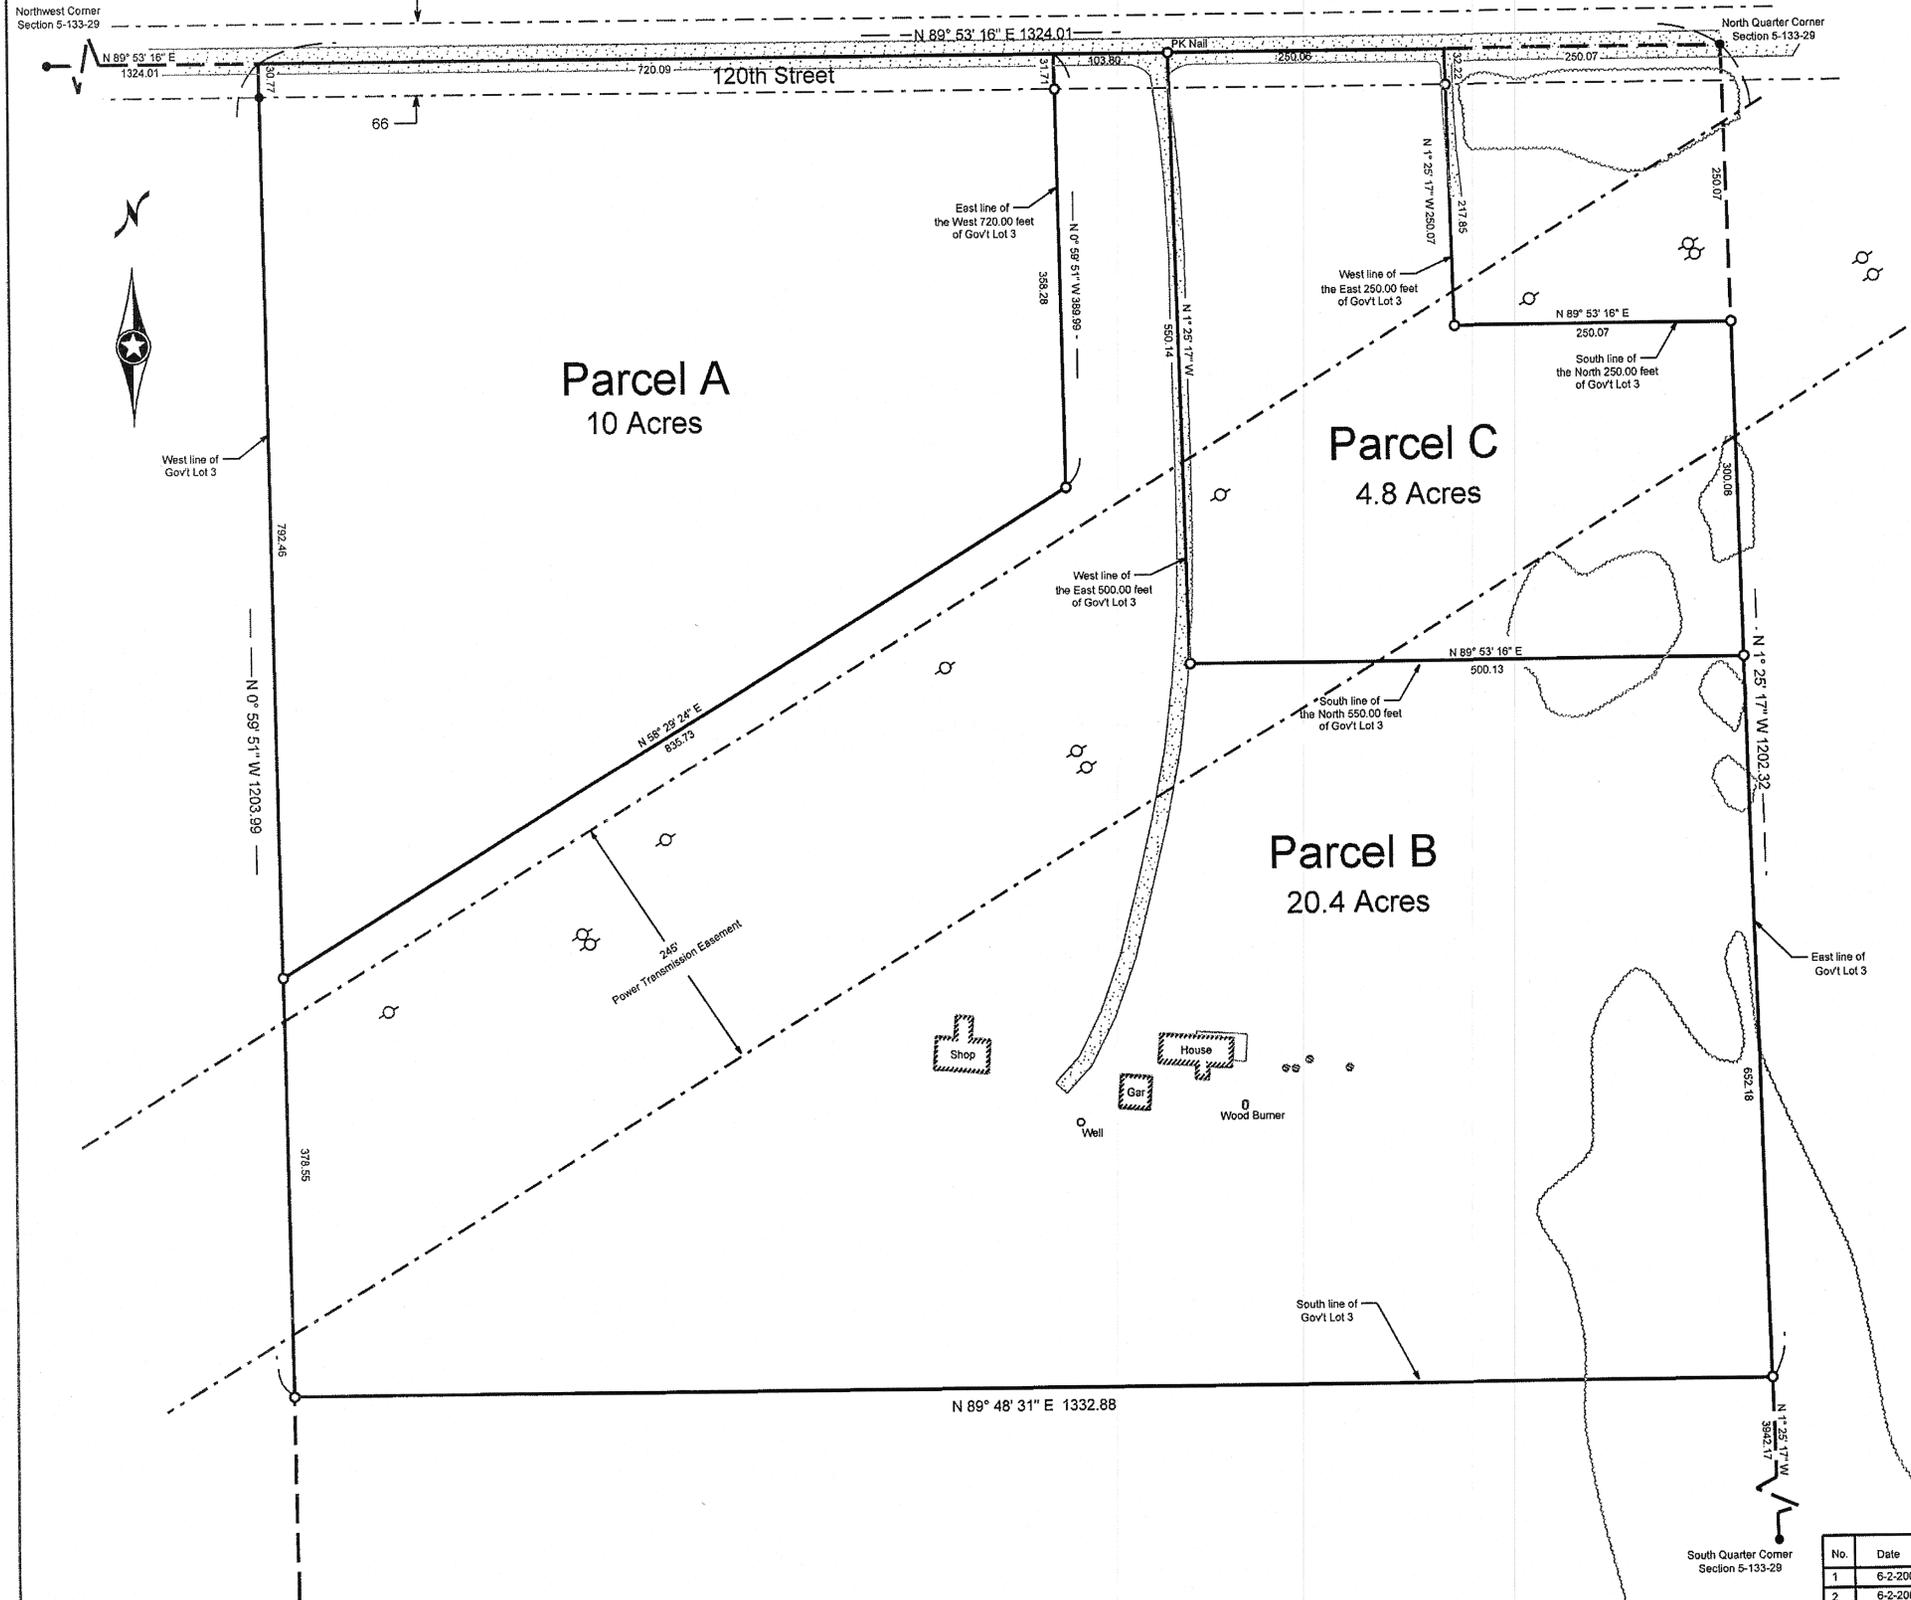

Parcel A Legal Description

That part of the West 720.00 feet of Government Lot 3, Section 5, Township 133 North, Range 29 West, Cass County, Minnesota, which lies northerly of the following described line:

Commencing at the Northwest corner said Government Lot 3; thence South 00 degrees 59 minutes 51 seconds East, bearings are based on the Cass County Coordinate system, along the west line of said Government Lot 3 a distance of 823.23 feet to the point of beginning of the line to be described; thence North 58 degrees 29 minutes 24 seconds East, a distance of 835.73 feet to the east line of the West 720.00 feet of said Government Lot 3, and said line there terminating.

Parcel contains 10.0 acres, more or less, and is subject to all restrictions, reservations and easements of record, if any.

Parcel B Legal Description

Government Lot 3, Section 5, Township 133 North, Range 29 West, Cass County, Minnesota.

EXCEPT the North 550.00 feet of the East 500.00 feet of said Government Lot 3.

ALSO EXCEPT that part of the West 720.00 feet of said Government Lot 3, which lies northerly of the following described line:

Commencing at the Northwest corner said Government Lot 3; thence South 00 degrees 59 minutes 51 seconds East, bearings are based on the Cass County Coordinate system, along the west line of said Government Lot 3 a distance of 823.23 feet to the point of beginning of the line to be described; thence North 58 degrees 29 minutes 24 seconds East, a distance of 835.73 feet to the east line of the West 720.00 feet of said Government Lot 3, and said line there terminating.

Parcel contains 20.8 acres, more or less, and is subject to all restrictions, reservations and easements of record, if any.


Parcel C Legal Description

The North 550.00 feet of the East 500.00 feet of Government Lot 3, Section 5, Township 133 North, Range 29 West, Cass County, Minnesota.

EXCEPT the North 250.00 feet of the East 250.00 feet of said Government Lot 3.

Parcel contains 4.8 acres, more or less, and is subject to all restrictions, reservations and easements of record, if any.

Section 5-133-29

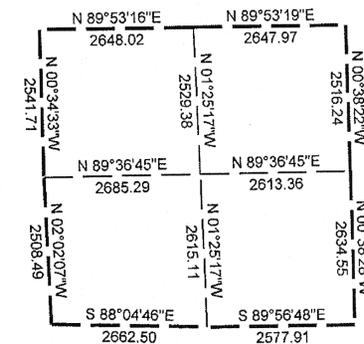


Owner: Bradley and Catherine Clark
1515 120th Street SW
Brainerd, MN 56401


Parcel Number: 41-105-2103

● Indicates iron monument found
○ Indicates iron monument set, marked RLS 23668

Orientation of this bearing system is the North American Datum of 1983.

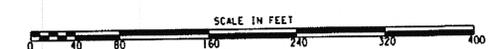

There are no wetlands located within the boundary of this property.

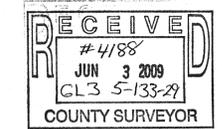

Client Name: Brad Clark		Survey By: MS		I HEREBY CERTIFY THAT THIS PLAN, SURVEY, OR REPORT WAS PREPARED BY ME OR UNDER MY DIRECT SUPERVISION AND THAT I AM A DULY REGISTERED LAND SURVEYOR UNDER THE LAWS OF THE STATE OF MINNESOTA. SIGNATURE: <i>James Kramer</i> DATE: 6-2-2009 JAMES KRAMER, MN LICENSE NUMBER 23668	 1120 Industrial Park Road SW Brainerd, MN 56401 218-829-3333 KRAMER LEAS DELEO SURVEYING - ENGINEERING - PLANNING BRainerd ST. CLOUD
No.	Date	REVISIONS			
1	6-2-2009	Modified Transmission Easement width/location			
2	6-2-2009	Included MPL acquisition parcel (Tract C)			
		Drawn By: KW	Checked By: JK	PROJECT NO. CLARB0901	