


CERTIFICATE OF SURVEY

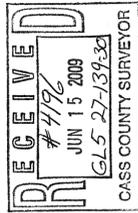

I hereby certify that this survey, plan or report was prepared by me or under my direct supervision and that I am a duly licensed land surveyor under the laws of the state of Minnesota.
 Dated this 11th day of June, 2009
 By: *Bruce W. Skipton*
 Bruce W. Skipton, Minnesota License No. 17768

DESCRIPTION - (Doc. No. A000495378)

The North 88 feet of the South one fourth of the East 495 feet of that part of Government Lot Five (5) lying West of the North to South one fourth line in Section Twenty-seven (27), Township One Hundred Thirty-nine (139), Range Thirty (30), Cass County, Minnesota, subject to mineral reservations and easements of record.

DESCRIPTION - (RECOMMENDED AMENDED)

The North 88.00 feet of the South 264.00 feet of the East 495.00 of that part of Government Lot 5, Section 27, Township 139, Range 30, Cass County, Minnesota. The east line of said parcel of land is the North-South Quarter line of said Section 27.

Said parcel contains 1.000 acres of land, more or less, and is subject to existing easements of record.

SURVEYOR'S NOTES:


1. Bearing Orientation: The north-south quarter line of Section 27, Township 139, Range 30 is assumed to have a bearing of North 00 degrees 40 minutes 51 seconds East.
2. The field survey was completed on June 8, 2009
3. Arro Land Surveyors, LLC has made no investigation or independent search for easements of record, encumbrances, restrictive covenants, ownership title evidence, or any other facts that an accurate and current title search may disclose.
4. The client should contact a real estate attorney or title attorney concerning the recommended amended description as shown on this certificate of survey.



BOUNDARY SURVEY
 Part of Government Lot 5, Sec. 27, T. 139, R. 30, Cass Co. Minnesota


CLIENT:
 Ray Honerbrink
 4710 Larson Road
 Shoreview, MN 55126

NO.	DATE	BY	REVISION DESCRIPTION

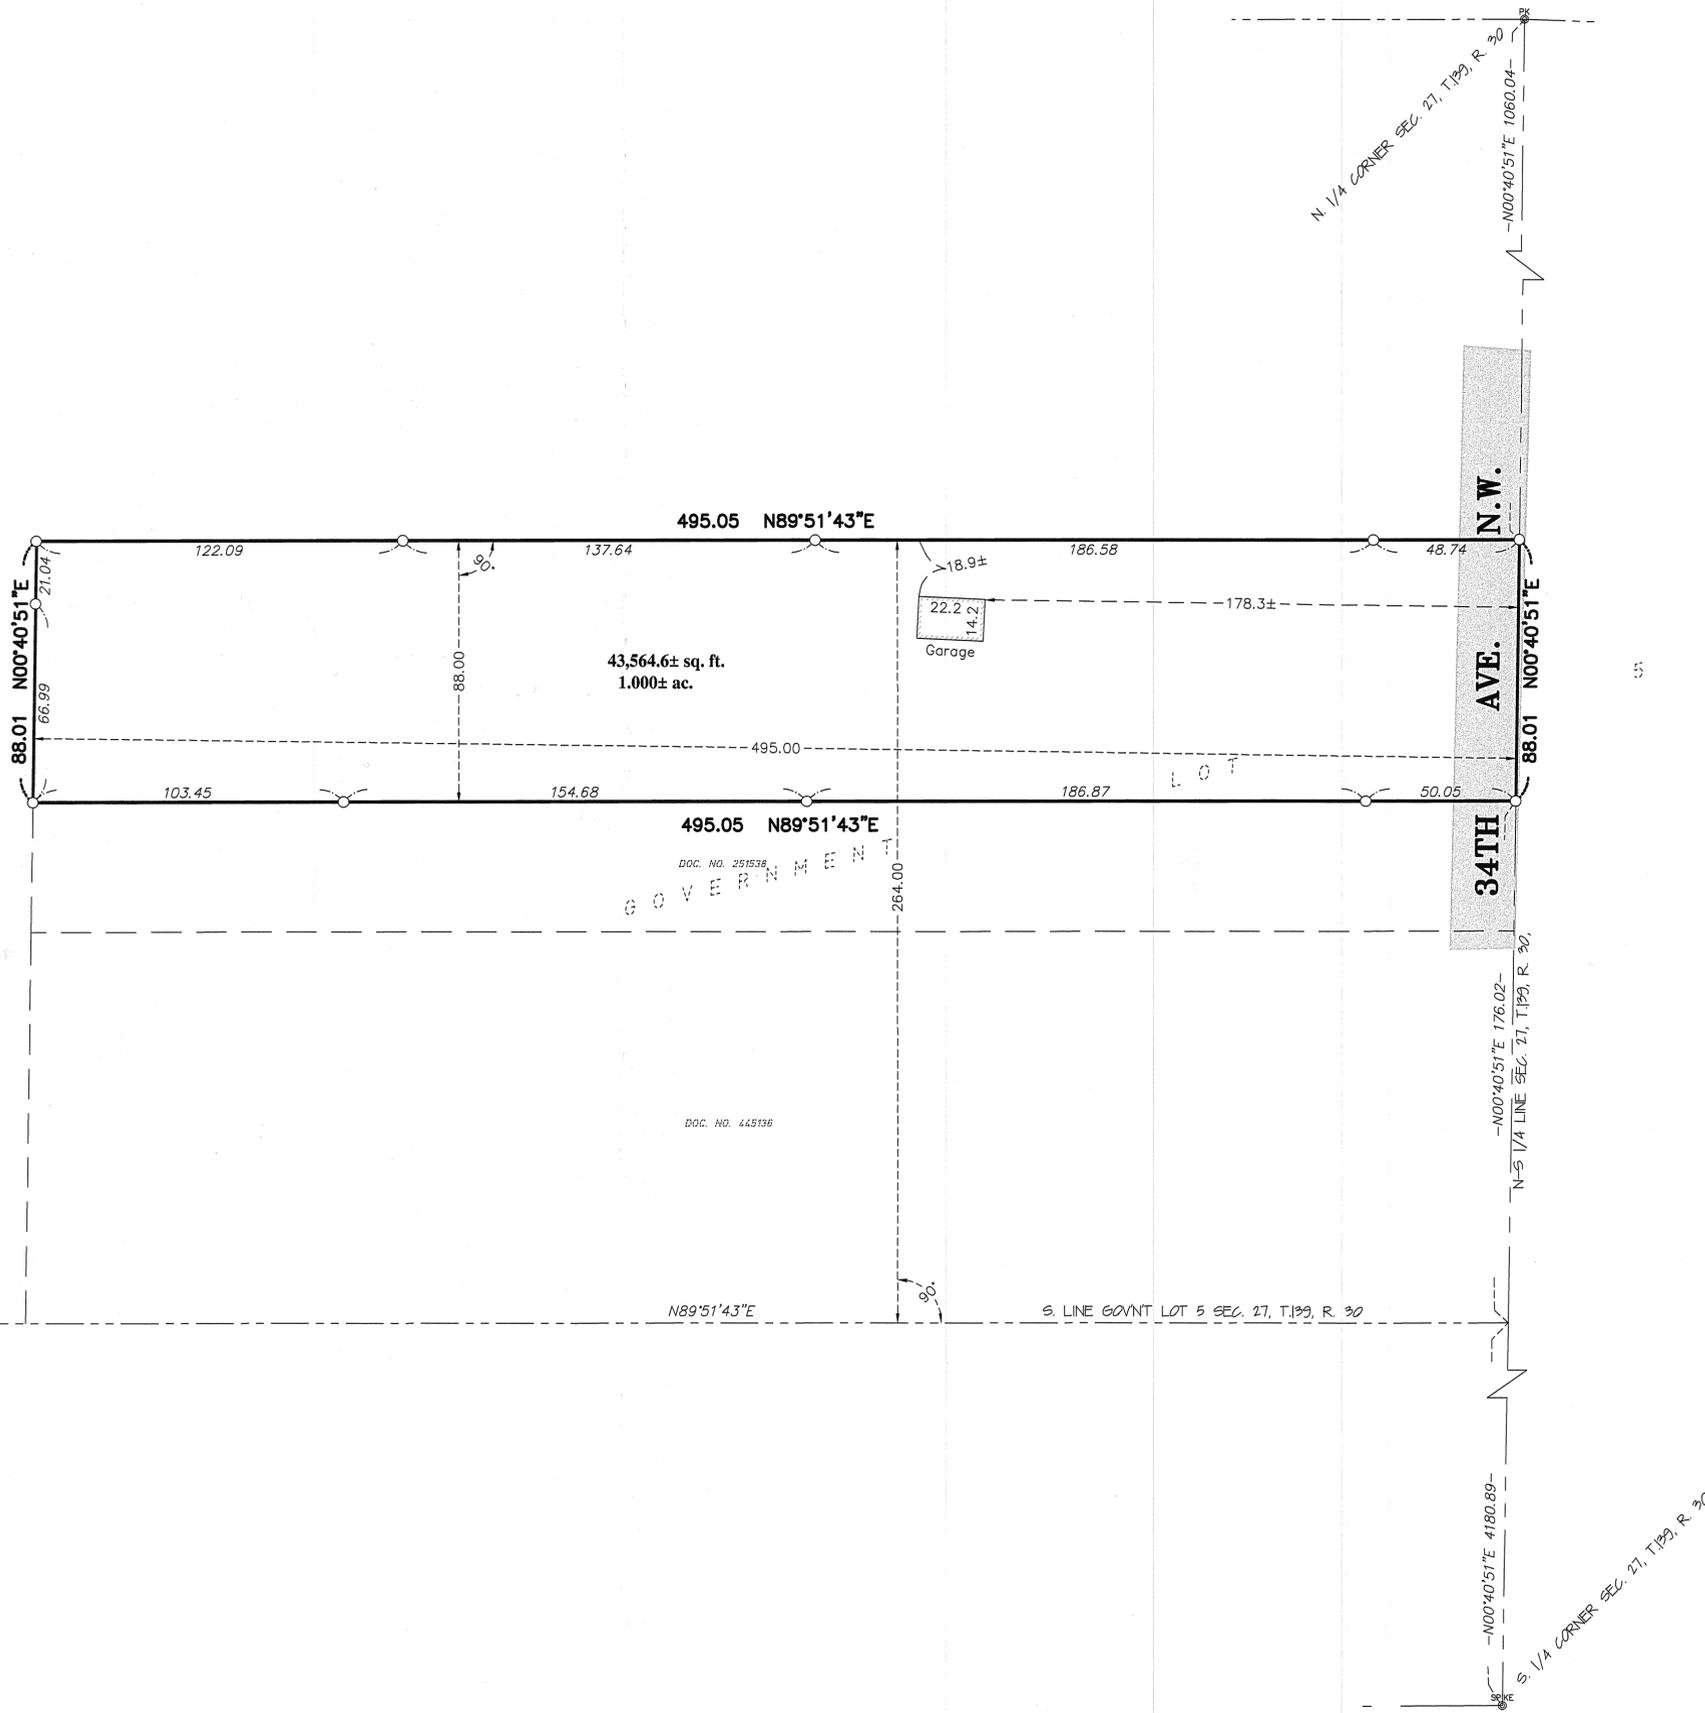

LEGEND

- DENOTES 1/2 INCH x 14 INCH IRON PIPE SET AND MARKED WITH RLS 17768 CAP.
- ⊙ DENOTES PK NAIL FOUND
- ⊙ DENOTES FOUND SURVEY SPIKE
- DENOTES GRAVEL SURFACE

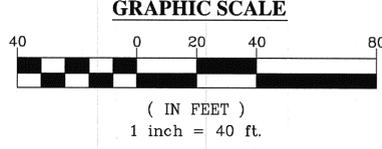

DRAWN BY: BR_ CHECKED BY: BWS_

APPROVED BY: BWS_ JOB NUMBER: 09-035