

CERTIFICATE OF SURVEY

SWENSON LAND SURVEYING, INC.


RONALD J. SWENSON
REGISTERED LAND SURVEYOR

14980 Waco Street
Ramsey, Minnesota 55303


TELEPHONE
(763) 427-1020

SURVEY FOR: **BRUCE ANDERSON**

○ Denotes Iron Monuments Found
○ Denotes Iron Monuments Set
Scale 1 Inch equals 20 feet
Book D.C. Page _____
Invoice No. 5360

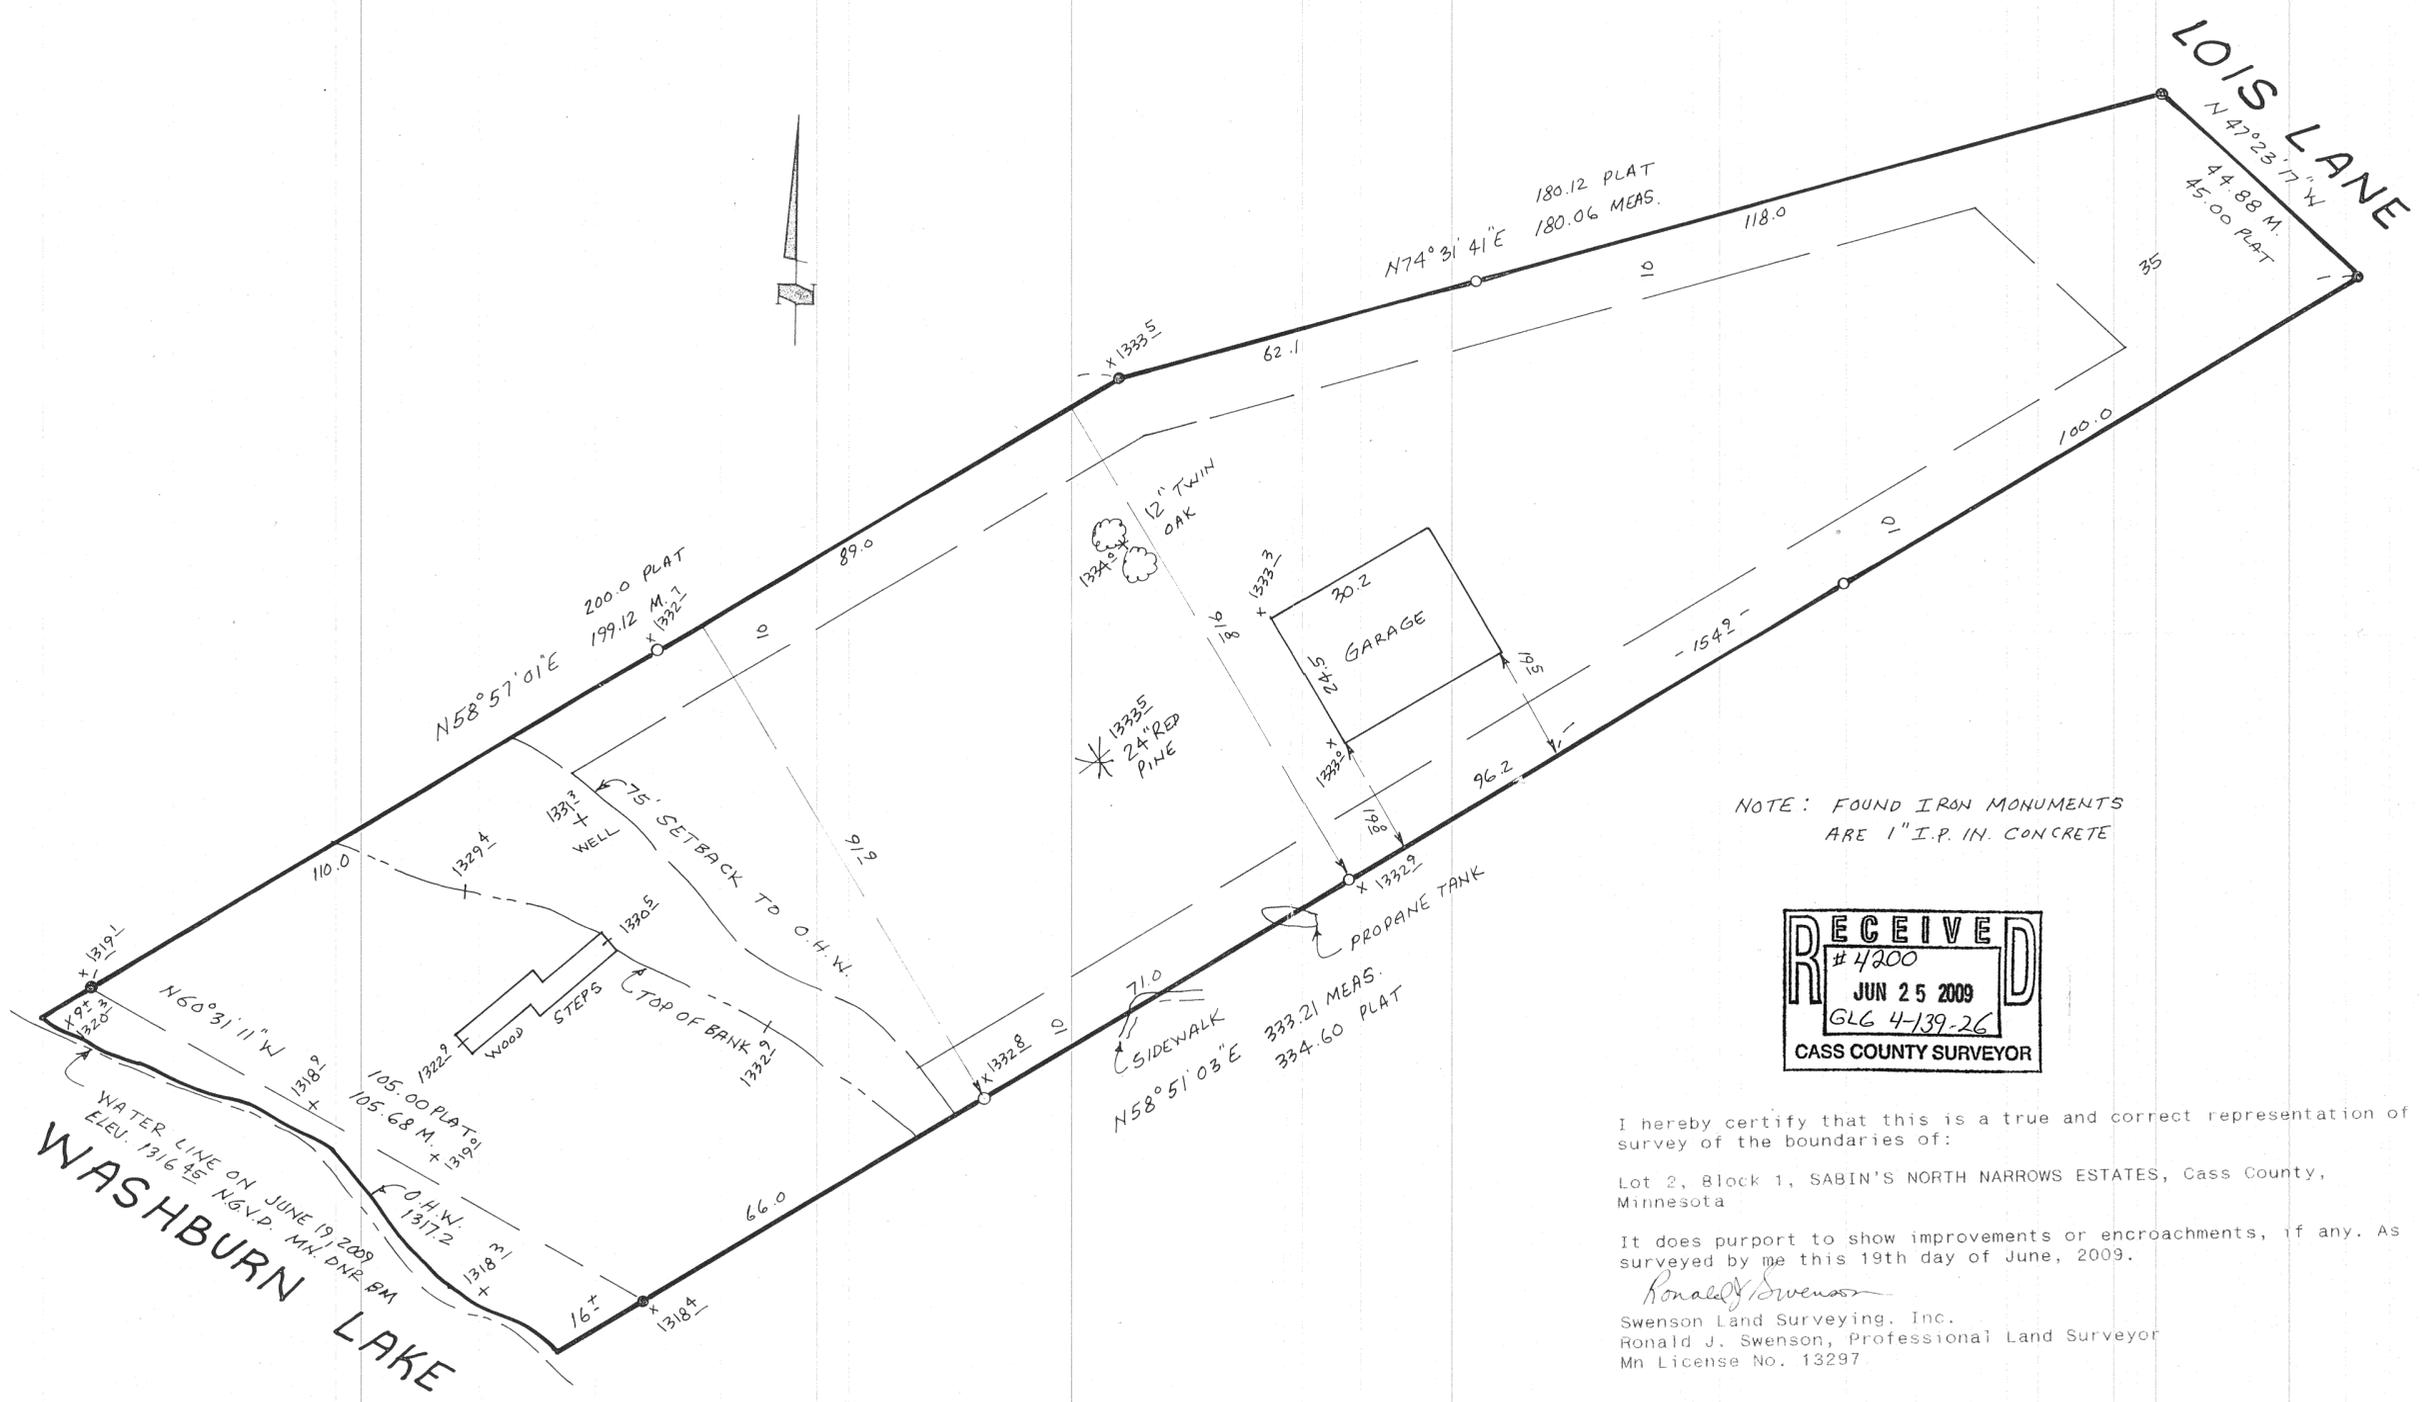

NOTE: FOUND IRON MONUMENTS ARE 1" I.P. IN. CONCRETE

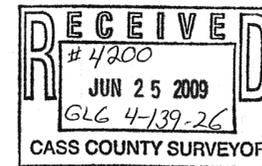

I hereby certify that this is a true and correct representation of a survey of the boundaries of:

Lot 2, Block 1, SABIN'S NORTH NARROWS ESTATES, Cass County, Minnesota

It does purport to show improvements or encroachments, if any. As surveyed by me this 19th day of June, 2009.

Ronald J. Swenson
Swenson Land Surveying, Inc.
Ronald J. Swenson, Professional Land Surveyor
Mn License No. 13297