

# CERTIFICATE OF SURVEY

**DESCRIPTION TRACT 1:**


The West 75.00 feet of the Northwest Quarter of the Northeast Quarter of Section 9, Township 145 North, Range 31 West of the 5th Principal Meridian, Cass County, Minnesota except the north 991.00 feet thereof, containing 0.56 acres, more or less.

Subject to easements, restrictions or reservations of record, if any.

**DESCRIPTION TRACT 2:**

The North 50.00 feet of the East 429.08 feet of the Southwest Quarter of the Northeast Quarter of Section 9, Township 145 North, Range 31 West of the 5th Principal Meridian, Cass County, Minnesota, containing 0.49 acres, more or less.

Subject to easements, restrictions or reservations of record, if any.

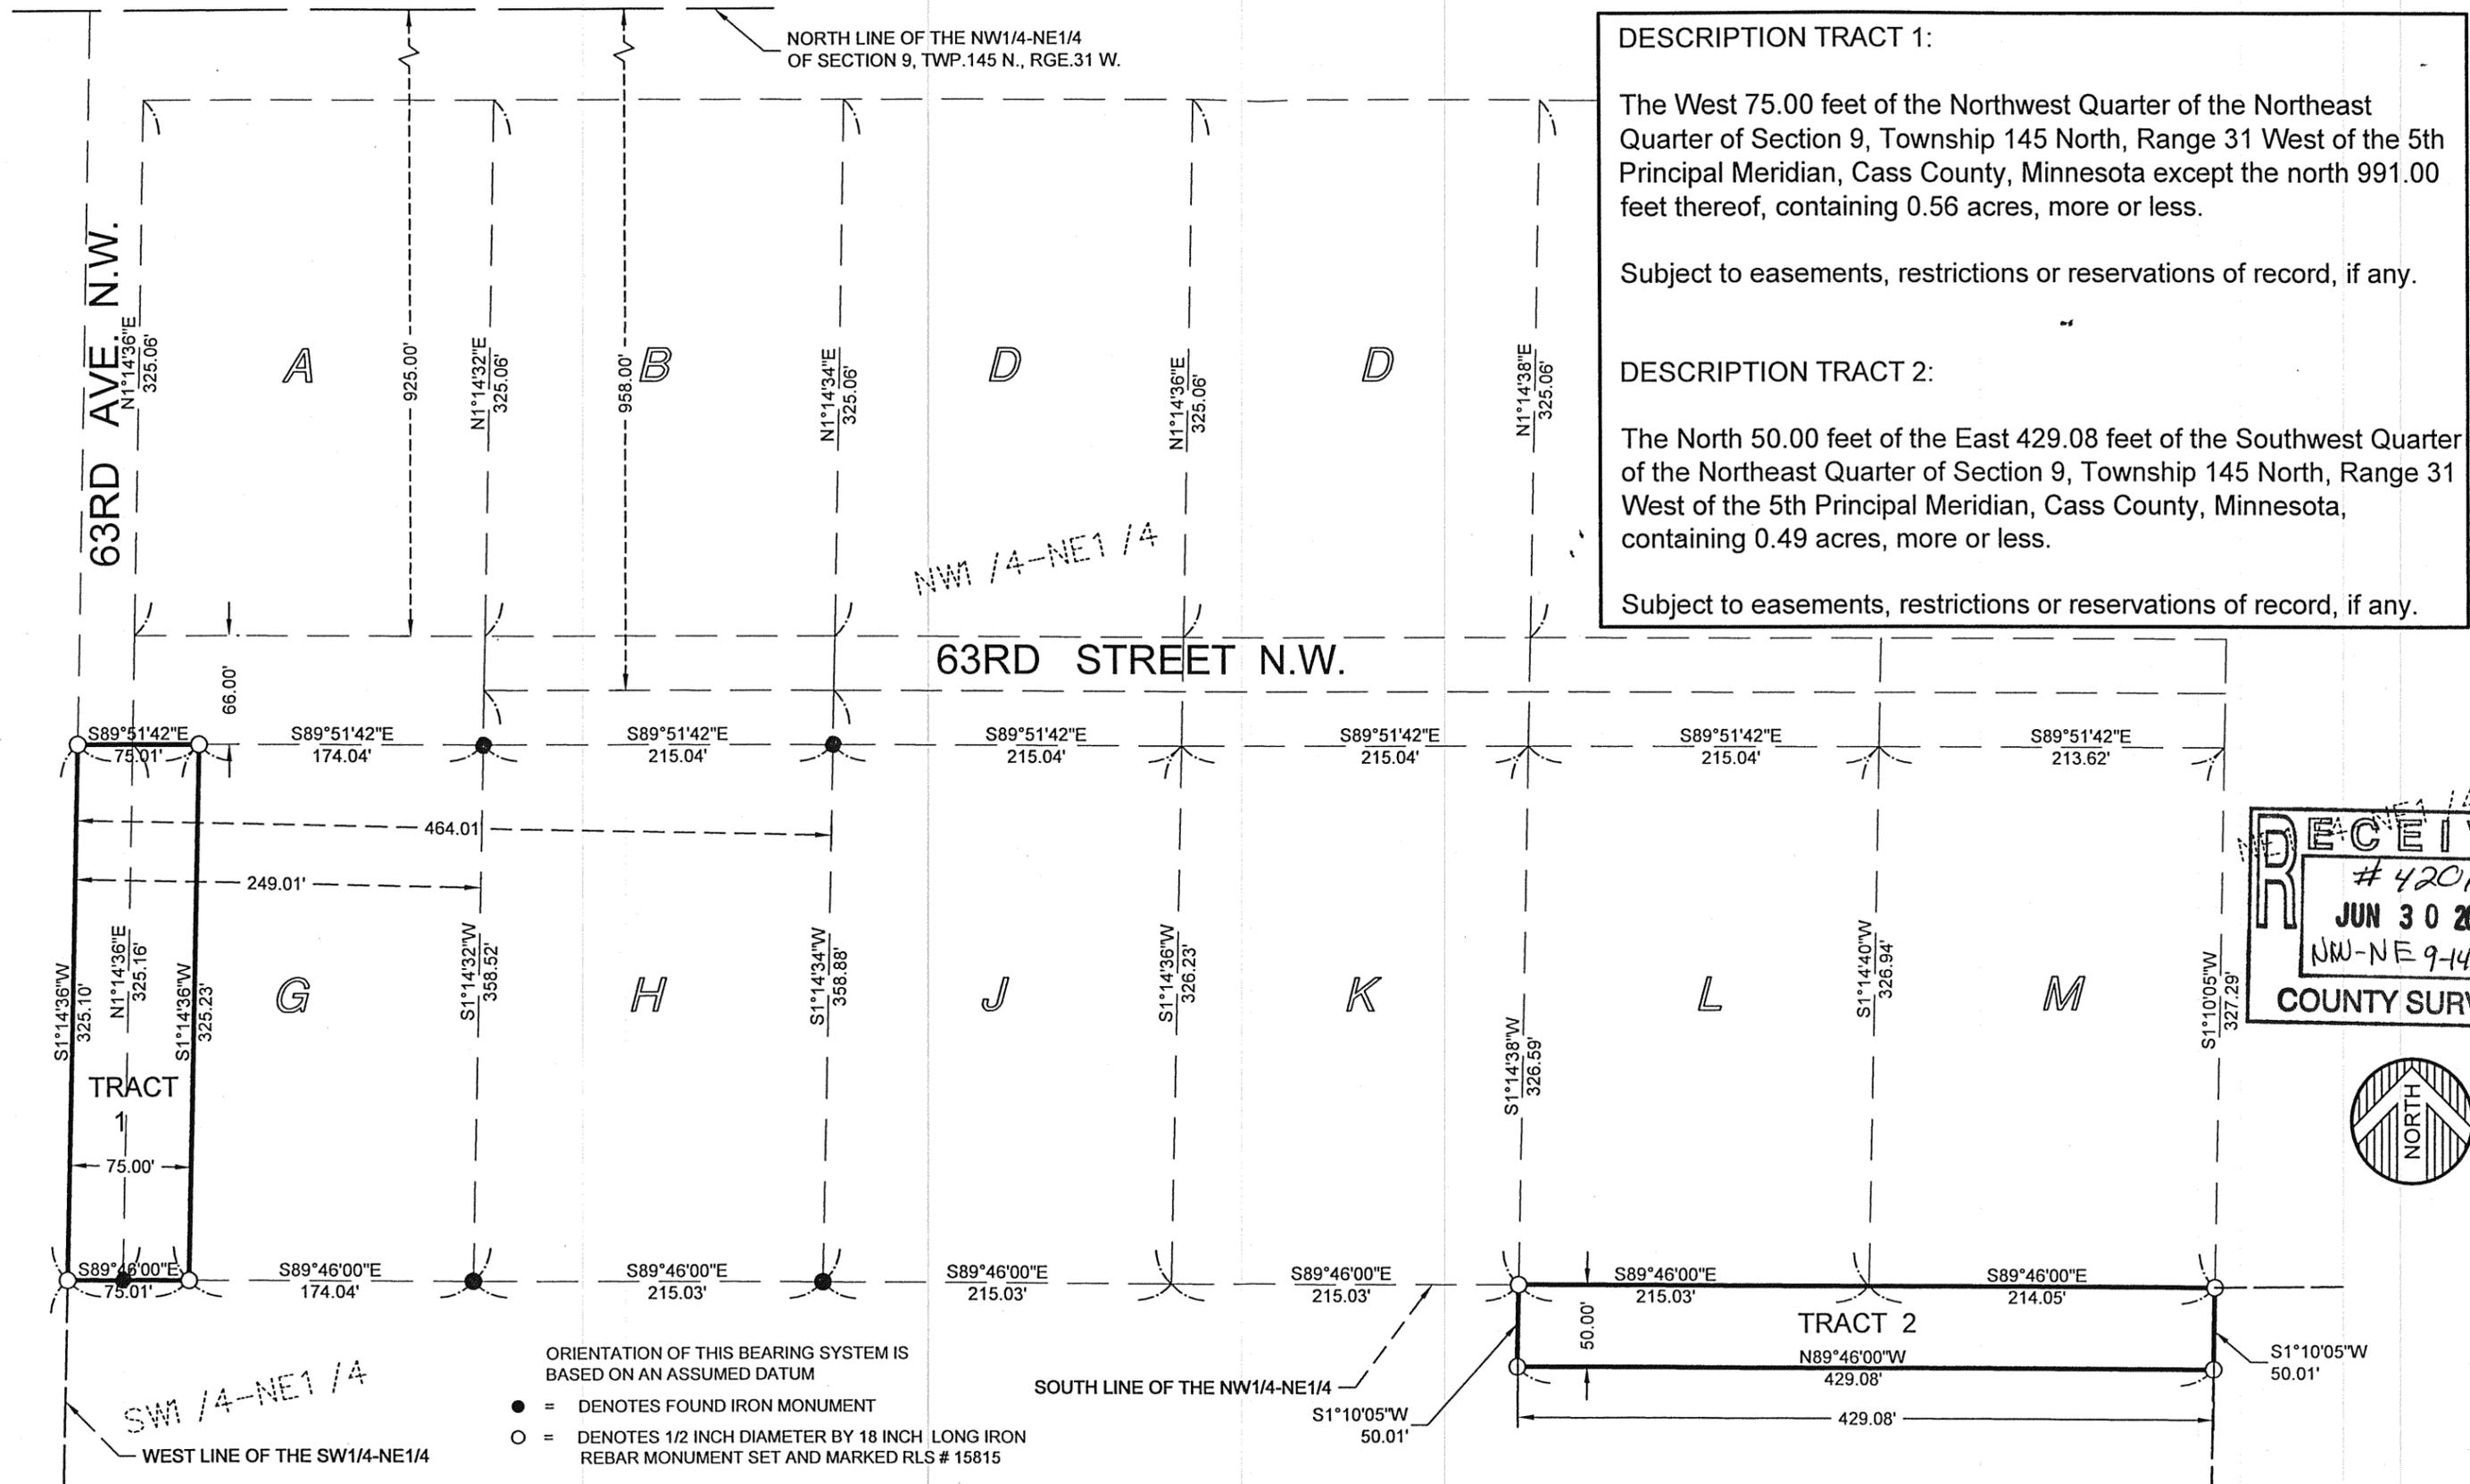

**RECEIVED**  
# 4201  
JUN 30 2009  
NW-NE 9-145-31  
COUNTY SURVEYOR



ORIENTATION OF THIS BEARING SYSTEM IS BASED ON AN ASSUMED DATUM

- = DENOTES FOUND IRON MONUMENT
- = DENOTES 1/2 INCH DIAMETER BY 18 INCH LONG IRON REBAR MONUMENT SET AND MARKED RLS # 15815

DATE: 2/12/09	DATE:	AMENDMENTS:	BY:
SCALE: AS SHOWN			
DRAWN BY: GLT			
CHECKED BY: GLT			
FILE NUMBER: 0890J0357.000			

PREPARED FOR: MINNESOTA CHIPPEWA TRIBE FINANCE CORP.

I HEREBY CERTIFY THAT THIS SURVEY, PLAN, OR REPORT WAS PREPARED BY ME OR UNDER MY DIRECT SUPERVISION AND THAT I AM A DULY LICENSED LAND SURVEYOR UNDER THE LAWS OF THE STATE OF MINNESOTA.

*Gary L. Thompson* 2-12-09

GARY L. THOMPSON      DATE: 2/12/09      LIC. NO. 15815

ENGINEERS  
ARCHITECTS  
LAND SURVEYORS  
ENVIRONMENTAL SERVICES

ALEXANDRIA, MN  
BEMIDJI, MN  
BRainerd, MN  
CROOKSTON, MN  
GRAND FORKS, ND  
RED WING, MN  
ROCHESTER, MN  
SIOUX FALLS, SD

D:\0890J0357\Land Survey\0890J0357\MCT\F-A-JOHNSON\TORTCAD\Survey\CS-890J0357\MCT\F-C-Johnson.dwg, 2/12/2009 2:18:23 PM, Gary L. Thompson