

PROPOSED ROAD DESCRIPTIONS


50TH STREET NW
 A 66.00 foot wide easement for ingress, egress, and utility purposes over, under and across the Northeast Quarter of the Southwest Quarter and the Northwest Quarter of the Southeast Quarter, both in Section 36, Township 141 North, Range 29 West, Cass County, Minnesota, the centerline of said 66.00 foot wide easement is described as follows:
 COMMENCING at the northwest corner of the Northeast Quarter of the Southeast Quarter, said Section 36, as shown in the recorded plat of O-Z-KI-YA; thence South 04 degrees 51 minutes 06 seconds East, assigned bearing, along the west line of said Northeast Quarter of the Southeast Quarter as shown in said plat of O-Z-KI-YA, a distance of 502.73 feet to the point of beginning of the centerline to be herein described; thence North 86 degrees 12 minutes 35 seconds West 93.23 feet; thence westerly 227.84 feet, along a tangential curve, concave to the south, having a radius of 800.00 feet and a central angle of 16 degrees 19 minutes 05 seconds; thence South 77 degrees 28 minutes 20 seconds West, tangent to said curve, 106.97 feet; thence westerly 155.03 feet, along a tangential curve, concave to the north, having a radius of 400.00 feet and a central angle of 22 degrees 12 minutes 25 seconds; thence North 80 degrees 19 minutes 15 seconds West, tangent to said last described curve, 248.10 feet; thence North 84 degrees 20 minutes 24 seconds West 251.13 feet; thence westerly 234.60 feet, along a tangential curve, concave to the south, having a radius of 800.00 feet and a central angle of 16 degrees 48 minutes 07 seconds; thence South 78 degrees 51 minutes 29 seconds West, tangent to said last described curve, 242.39 feet; thence westerly 188.04 feet, along a tangential curve, concave to the north, having a radius of 400.00 feet and a central angle of 26 degrees 56 minutes 05 seconds; thence North 74 degrees 12 minutes 26 seconds West, tangent to said last described curve, 25.11 feet; thence westerly 118.98 feet, along a tangential curve, concave to the south, having a radius of 250.00 feet and a central angle of 27 degrees 16 minutes 07 seconds; thence South 78 degrees 31 minutes 27 seconds West, tangent to said last described curve, 82.75 feet; thence South 88 degrees 19 minutes 18 seconds West 63.85 feet to the centerline of C.S.A.H. Number 5 and said described centerline there terminating.

The sidelines of said 66.00 foot wide easement shall be prolonged or shortened to terminate on said west line of the Northeast Quarter of the Southeast Quarter and on the easterly right of way line of said C.S.A.H. Number 5.


OZKIYA DR NW
 O-Z-KI-YA DRIVE and O-Z-KI-YA LANE as dedicated in the recorded plat of O-Z-KI-YA, Cass County, Minnesota.

CERTIFICATE OF SURVEY

**50th STREET NW and OZKIYA DR NW,
 SECTION 36, TOWNSHIP 141 NORTH, RANGE 29 WEST,
 CASS COUNTY, MINNESOTA**

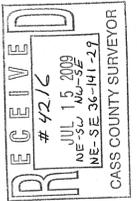


LINE TABLE			CURVE TABLE					
LINE	LENGTH	BEARING	CURVE	DELTA	LENGTH	RADIUS	CHORD BRG	CHORD
L1	52.00	S08°37'25"W	C1	Δ=94°50'00"	33.19	20.05	N38°47'35"W	28.53
L2	55.84	S19°25'25"W	C2	Δ=80°50'00"	36.29	25.72	N59°50'25"E	33.35
L3	36.50	N79°44'35"W	C3	Δ=63°27'40"	126.11(126.12)	113.86	S68°31'35"W	118.76
L4	36.50	S79°44'35"E	C4	Δ=63°27'40"	53.01	47.86	S68°31'35"W	50.34
L5	55.84	N19°25'25"E	C5	Δ=80°50'00"	129.40	91.72	N59°50'25"E	118.93
L6	52.00	N08°37'25"E	C6	Δ=11°13'29" (Δ=11°13'54")	49.97 (50.00)	255.06	S38°01'51"W	49.89
L7	10.05 (10.07)	N01°02'05"E	C7	Δ=81°22'19" (Δ=81°22'45")	26.88	24.91	N63°06'16"E	25.42
L8	66.07	N88°17'08"W						
L9	13.14 (13.16)	S01°02'05"W						
L10	66.76	S04°51'05"E						

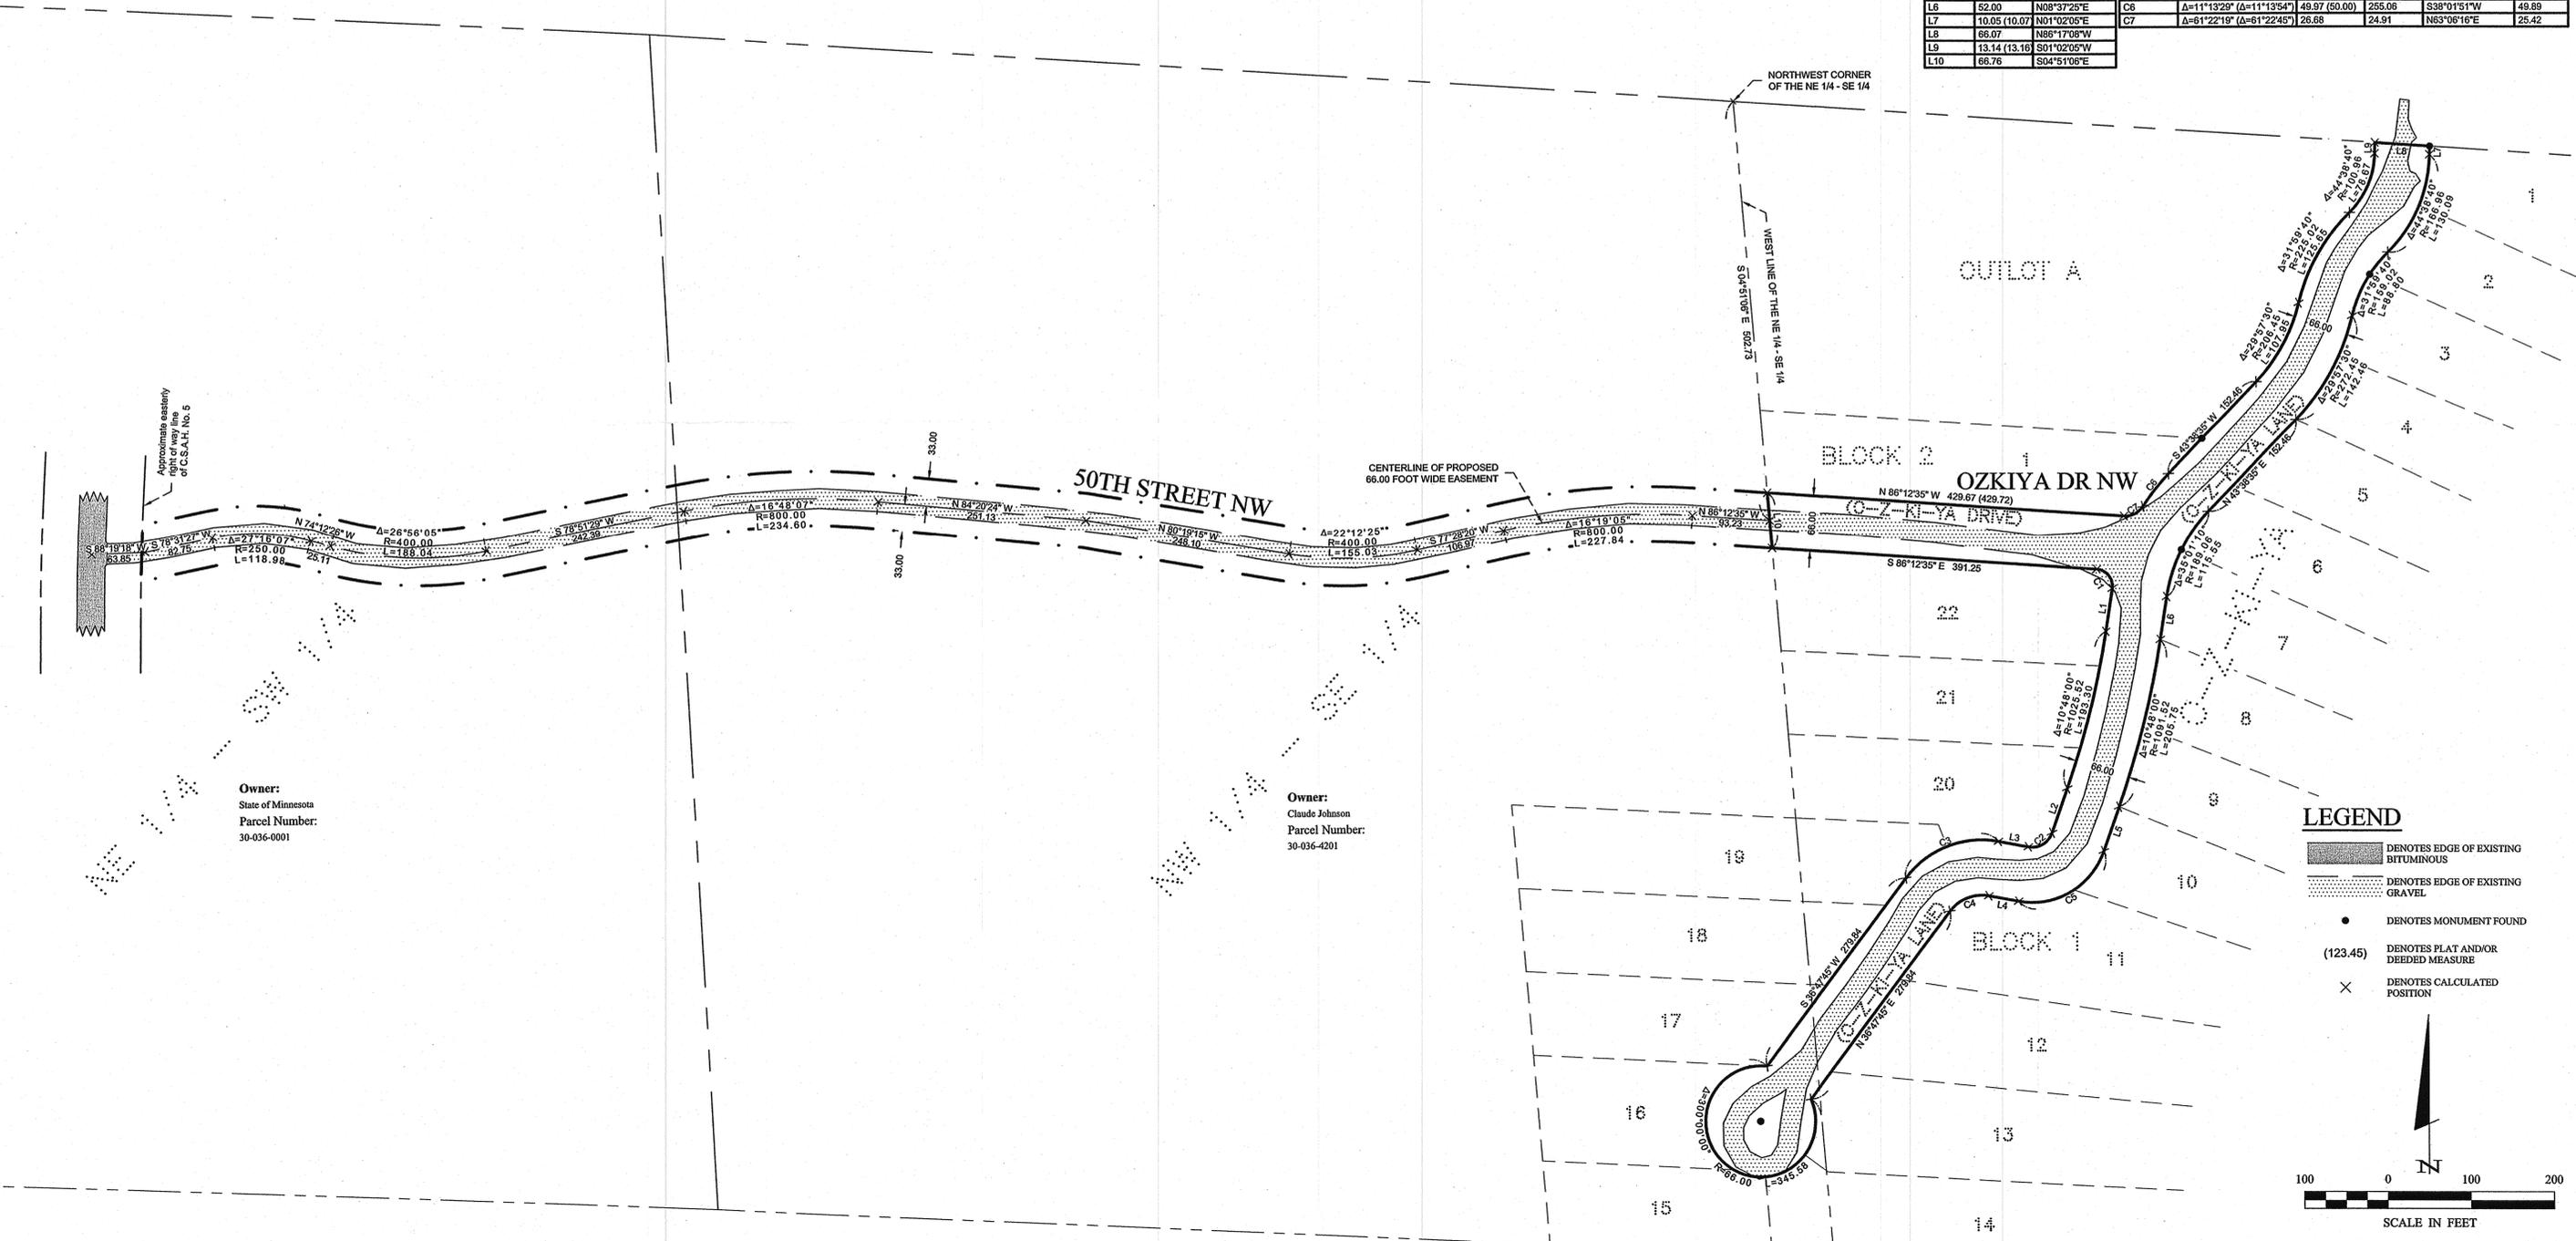

Owner:
 State of Minnesota
 Parcel Number:
 30-036-0001

Owner:
 Claude Johnson
 Parcel Number:
 30-036-4201

- LEGEND**
- DENOTES EDGE OF EXISTING BITUMINOUS
 - DENOTES EDGE OF EXISTING GRAVEL
 - DENOTES MONUMENT FOUND
 - DENOTES PLAT AND/OR DEEDED MEASURE (123.45)
 - DENOTES CALCULATED POSITION

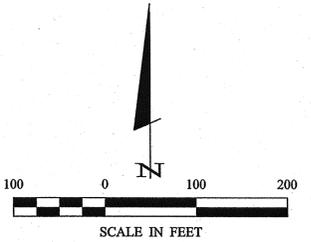

ORIENTATION OF THIS BEARING SYSTEM IS BASED ON THE RECORDED PLAT OF O-Z-KI-YA.

PROJECT No.: 092040
 FILE NAME: C092040 (Sec 36).dwg
 FIELD BOOK: BOOK 302
 PS. 14

DATE: 05-26-2009
 SCALE: 1" = 100'
 HORZ. NONE
 VERT. NONE

REVISIONS
 BY: []
 DESCRIPTION: []
 DATE: []

CERTIFICATE OF SURVEY
 SHEET 1 of 1

PROJECT MANAGER: []
 CHECKED BY: []
 TLF: []
 DRAWN BY: WAG

Pine Lake Township
 c/o Kathy Miller
 1680 Pine Lake Road NW
 Walker, MN 56484

DATE: 6/2/09
 U.C. NO. 7196

© 2009 Landecker & Associates, Inc.
 Landecker & Associates, Inc.
 Engineering, Surveying, Planning
 Walker, MN 56484
 Phone: 218-471-1296
 Fax: 218-471-2372

Wayne gregory 6/26/2009 8:32 AM - F:\Drawings\2009\092040 PINE LAKE TWP (Section 36).dwg\092040 (Sec 36).dwg