


CERTIFICATE OF SURVEY

CASS COUNTY, MINNESOTA

TRACT 485 VALVE SITE SURVEY


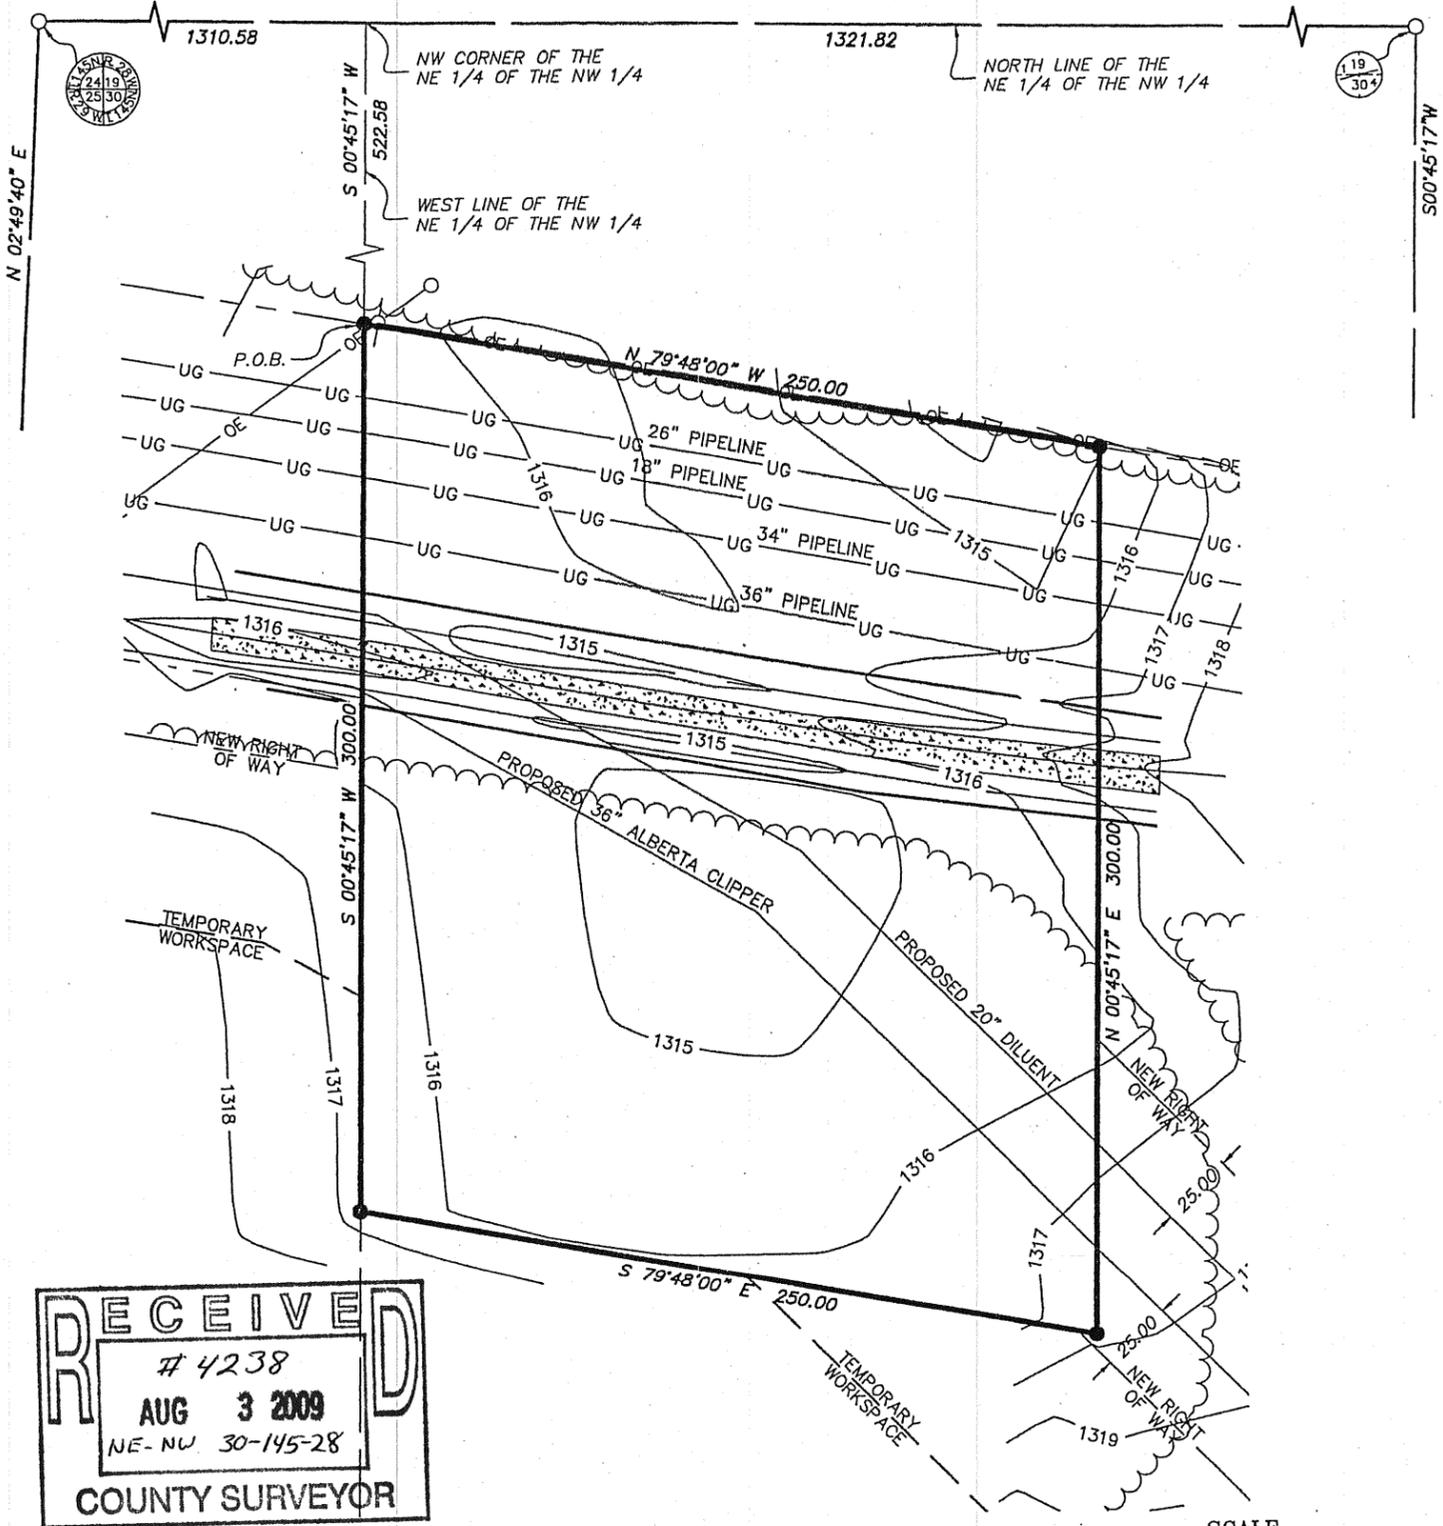


RECEIVED
 # 4238
 AUG 3 2009
 NE-NW 30-145-28
 COUNTY SURVEYOR

That Part of Northeast Quarter of the Northwest Quarter of Section 30, Township 145 North, Range 28 West, Cass County, Minnesota, described as follows:

Commencing at the North Quarter Corner of said Section 30; thence North 89 degrees 11 minutes 31 seconds West, bearings based on NAD83 Minnesota State Plane Coordinate System, North Zone, along the north line of said Northeast Quarter of the Northwest Quarter, a distance of 1321.82 feet to the northwest corner of said Northeast Quarter of the Northwest Quarter; thence South 00 degrees 45 minutes 17 seconds West, along the west line of said Northeast Quarter of the Northwest Quarter, a distance of 522.58 feet to the POINT OF BEGINNING of the parcel of land to be described; thence continue South 00 degrees 45 minutes 17 seconds West, along said west line, a distance of 300.00 feet; thence South 79 degrees 48 minutes 00 seconds East a distance of 250.00 feet; thence North 00 degrees 45 minutes 17 seconds East a distance of 300.00 feet; thence North 79 degrees 48 minutes 00 seconds West a distance of 250.00 feet to the point of beginning.

Said parcel contains 73,983 square feet or 1.70 acres.

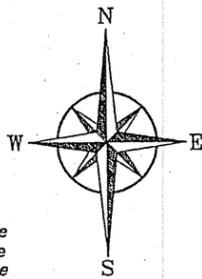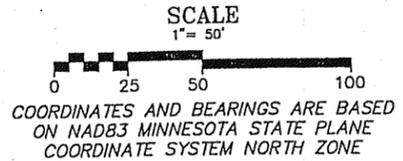

- LEGEND**
- IRON MONUMENT SET
 - IRON MONUMENT FOUND
 - ~ TREELINE
 - UG — UNDERGROUND PIPELINE
 - OE — OVERHEAD ELECTRIC WITH POWERPOLE AND GUY WIRE
 - ▨ GRAVEL ROAD

NORTHWESTERN SURVEYING AND ENGINEERING, INC.
 P.O. BOX 3067 BEMIDJI MN 56619 218-444-9394

I HEREBY CERTIFY THAT THIS SURVEY, PLAN OR REPORT WAS PREPARED BY ME OR UNDER MY DIRECT SUPERVISION AND THAT I AM A DULY LICENSED LAND SURVEYOR UNDER THE LAWS OF THE STATE OF MINNESOTA.
 ARTHUR D. LARSON LIC. NO. 14455

EXHIBIT "A"
 TRACT 485
 VALVE SITE
 SECTION 30,
 TOWNSHIP 145N, RANGE 28W
 CASS COUNTY, MINNESOTA

ENBRIDGE™
 SHEET 1 OF 1

JOB NO. 08048
 DATE: 06-09-2009