
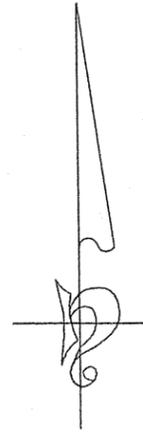


# CERTIFICATE OF SURVEY

FOR: ROGER & JEAN OLSON

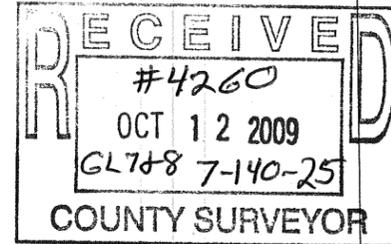

SCALE = 1" = 30'

- DENOTES IRON PIPE SET
  - DENOTES FOUND IRON MONUMENT
- BEARINGS SHOWN ARE ASSUMED

## PROPERTY DESCRIPTION

THAT PART OF LOT 10, BLOCK ONE, LITTLE THUNDER LAKE HOMESITES, CASS COUNTY, MINNESOTA DESCRIBED AS FOLLOWS: BEGINNING AT THE SOUTHWEST CORNER OF SAID LOT 10; THENCE ON AN ASSUMED BEARING OF NORTH 00 DEGREES 49 MINUTES 43 SECONDS WEST, 120.00 FEET; THENCE SOUTH 37 DEGREES 41 MINUTES 54 SECONDS, 25.00 FEET TO ITS INTERSECTION WITH A LINE 15 FEET EAST OF AND PARALLEL WITH THE WEST LINE OF SAID LOT 10; THENCE SOUTH 00 DEGREES 49 MINUTES 43 SECONDS EAST, 97.31 FEET TO THE SOUTH LINE OF SAID LOT 10; THENCE WESTERLY ALONG SAID SOUTH LINE, 15.24 FEET TO THE POINT OF BEGINNING.

I hereby certify that this survey, plan or report was prepared by me or under my direct supervision and that I am a duly licensed Land Surveyor under the laws of the State of Minnesota.

*Robert B. SIKICH*

ROBERT B SIKICH  
License No. 14891

Date: 10-07-09  
Revised: \_\_\_\_\_


## SIKICH LAND SURVEYS

8516 244TH STREET N.  
FOREST LAKE MN. 55025  
PH: 651-408-9401 M: 612-618-6299  
FAX: 651-408-8417

Job No. 200911-OLSON Sheet 1 of 1

### PROPERTY AREA

1631 SQ. FT.

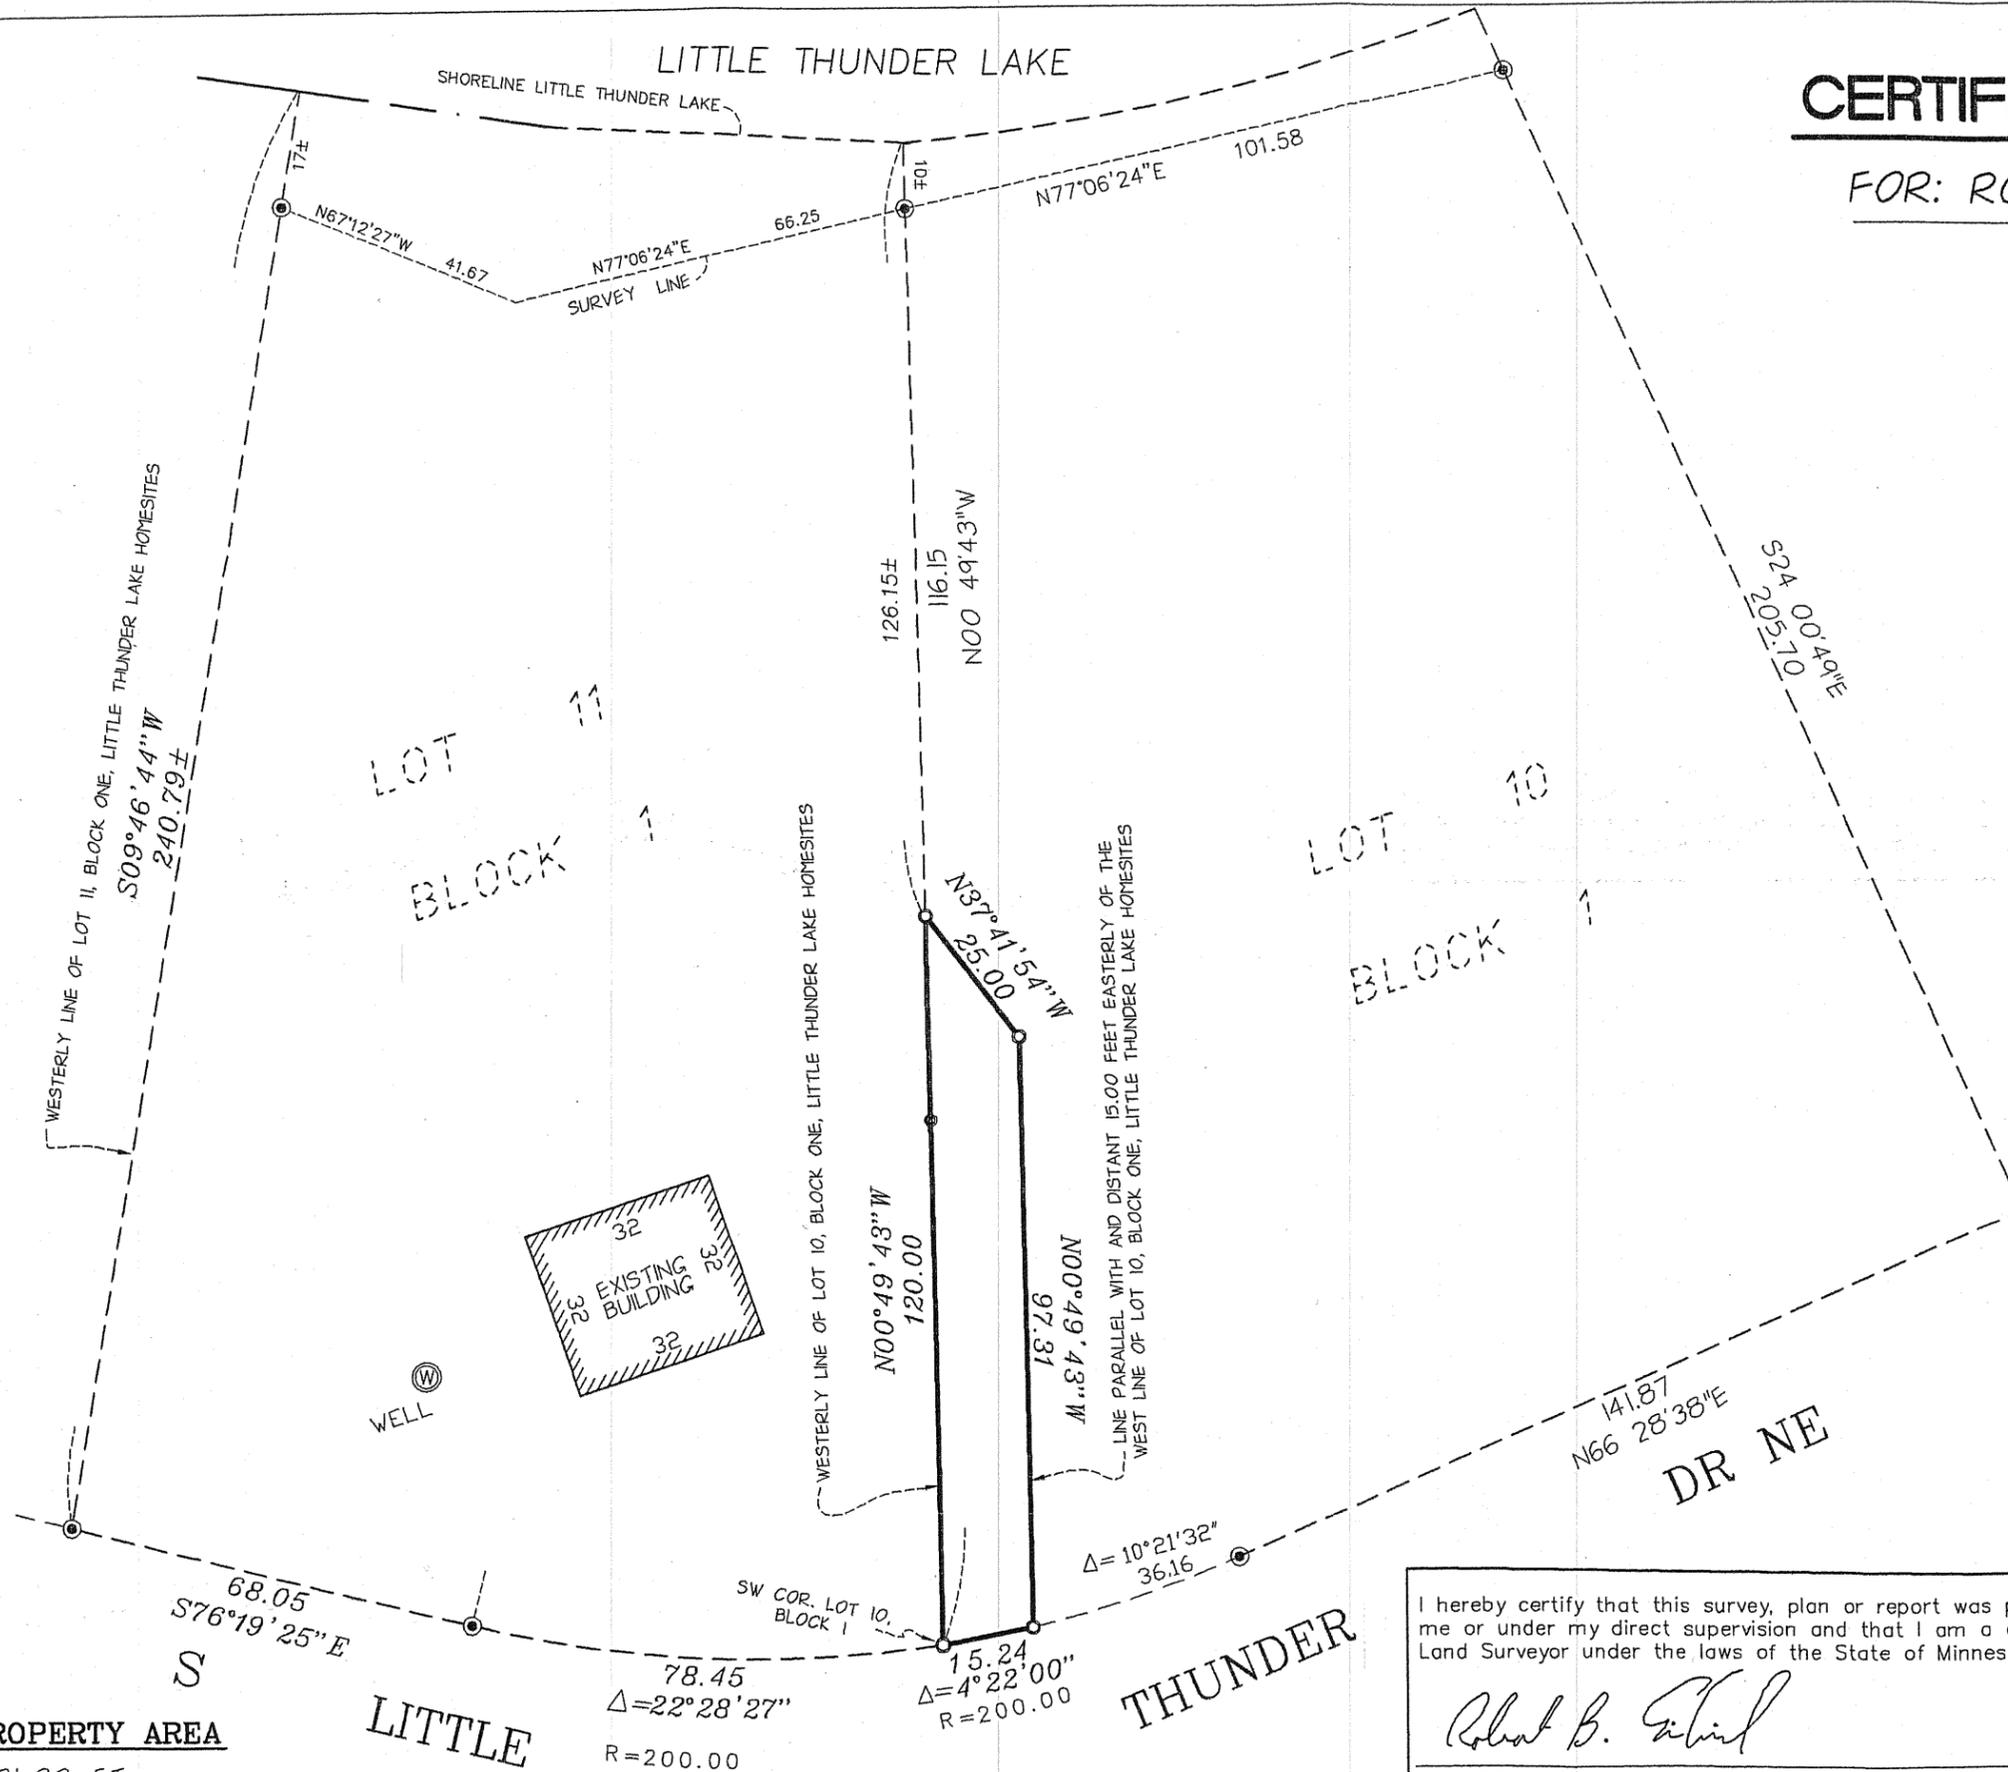


LITTLE THUNDER

THUNDER

LOT 10  
BLOCK 1

LOT 10  
BLOCK 1

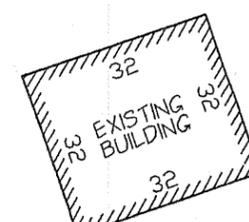

WELL

DR NE

S

68.05  
S76°19'25\"E

78.45  
Δ=22°28'27\"  
R=200.00

SW COR. LOT 10,  
BLOCK 1  
15.24  
Δ=4°22'00\"  
R=200.00

Δ=10°21'32\"  
36.16

141.87  
N66°28'38\"E

M 87.67.00N  
97.31

N00°49'43\"W  
120.00

WESTERLY LINE OF LOT 10, BLOCK ONE, LITTLE THUNDER LAKE HOMESITES

LINE PARALLEL WITH AND DISTANT 15.00 FEET EASTERLY OF THE WEST LINE OF LOT 10, BLOCK ONE, LITTLE THUNDER LAKE HOMESITES

N37°41'54\"W  
25.00

N00°49'43\"W  
126.15±  
116.15

66.25

N77°06'24\"E  
SURVEY LINE

N67°12'27\"W  
41.67

17±

N77°06'24\"E  
101.58

LITTLE THUNDER LAKE

SHORELINE LITTLE THUNDER LAKE

WESTERLY LINE OF LOT 10, BLOCK ONE, LITTLE THUNDER LAKE HOMESITES  
S09°46'44\"W  
240.79±