



CERTIFICATE OF SURVEY

PROPOSED DESCRIPTION- (OCCUPATION)


That part of the East Half of Southeast Quarter of the Northeast Quarter, Section 19, Township 140, Range 30, Cass County, Minnesota, described as follows:

Commencing at the southeast corner of said East Half of the Southeast Quarter of the Northeast Quarter; thence North 89 degrees 19 minutes 03 seconds West, assumed bearing, along the south line of said East Half of the Southeast Quarter of the Northeast Quarter, a distance of 498.00 feet to the point of beginning of the land to be described; thence North 02 degrees 01 minutes 51 seconds East a distance of 144.03 feet; thence South 89 degrees 56 minutes 31 seconds West a distance of 156.64 feet; thence South 01 degrees 23 minutes 33 seconds West a distance of 141.97 feet to the south line of said East Half of the Southeast Quarter of the Northeast Quarter; thence South 89 degrees 19 minutes 03 seconds East, along the south line of said East Half, a distance of 155.00 feet to the point of beginning.

Said parcel contains 22,275 sq. ft. of land, more or less, subject to existing easements of record.

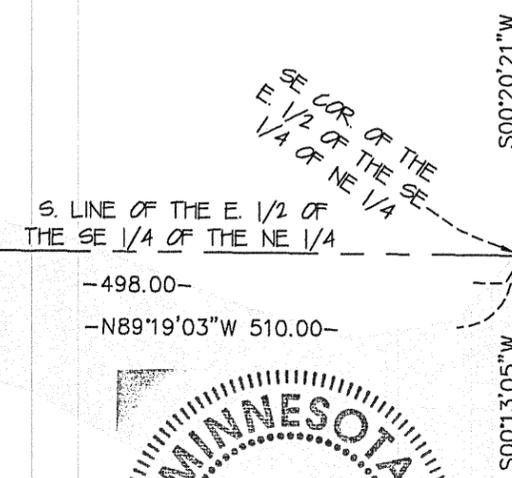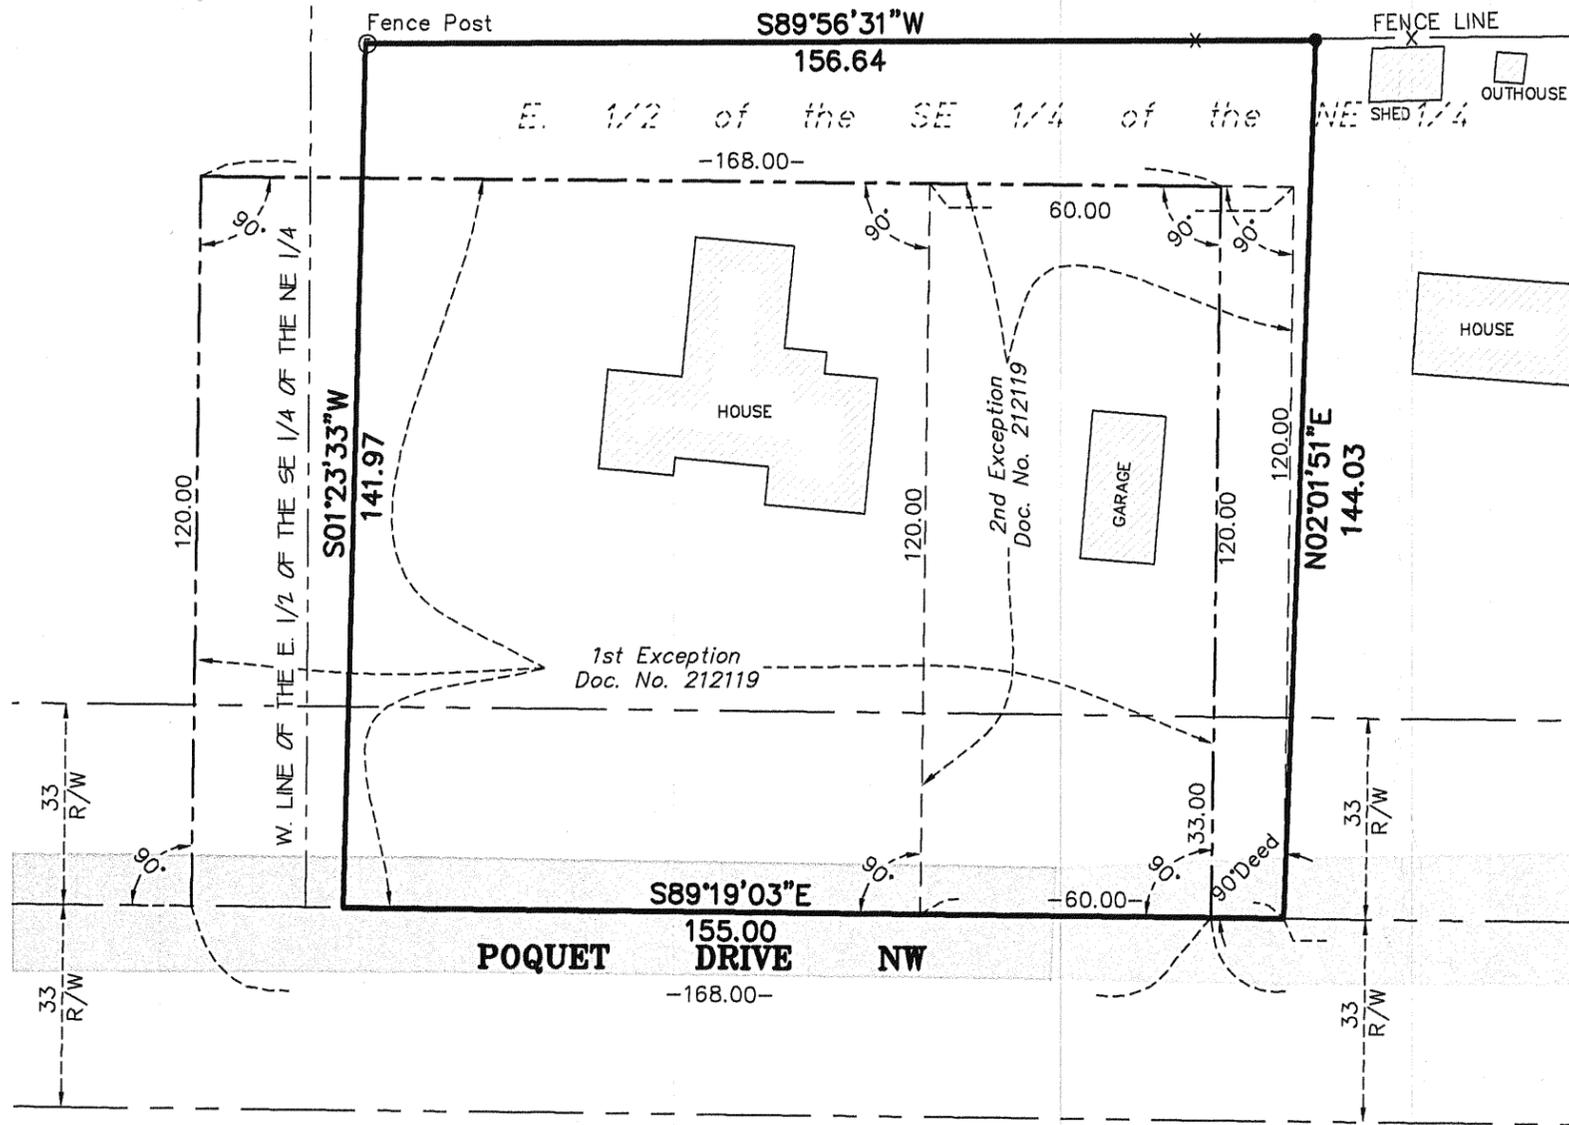

GRAPHIC SCALE

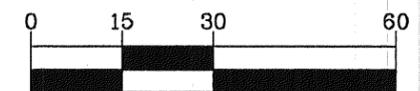

(IN FEET)
1 inch = 30 ft.

LEGEND

-  DENOTES GRAVEL SURFACE
-  DENOTES BITUMINOUS SURFACE
-  DENOTES FOUND SURVEY MONUMENT

RECEIVED
 #4274
 SE-NE 19-140-30
 CASS COUNTY SURVEYOR

SURVEYOR'S NOTES:

1. Bearing Orientation: The south line of the East Half of the Southeast Quarter of the Northeast of Section 19, Township 140, Range 30 is assumed to have a bearing of North 89 degrees 19 minutes 03 seconds West.
2. Land area for the 1st exception of Document No. 212119 = 20,160 sq.ft. of land, more or less.

DRAWN BY: <u>RPW</u>		CHECKED BY: <u>BWS</u>	
APPROVED BY: <u>BWS</u>		JOB NUMBER: <u>09-013</u>	
NO.	DATE	BY	REVISION DESCRIPTION

CLIENT:
Bonna Paulson Estate
 C/O Victor Smith
 Smith Law Office
 505 Minnesota Ave. W.
 Walker, MN 56484

Sketch and Description
 Part of the E. 1/4 of the SE 1/4
 of the NE 1/4 Sec. 19, T. 140,
 R.20, Cass Co. MN.

P.O. Box 7
 609 Minnesota Avenue
 Walker, MN 56484
 (218) 547-3797 Office
 (218) 547-3799 Fax

I hereby certify that this survey, plan or report was prepared by me or under my direct supervision and that I am a duly licensed land surveyor under the laws of the state of Minnesota.

Dated this 1st day of September, 2009

By: Bruce W. Skipton
 Bruce W. Skipton, Minnesota License No. 17768