



CERTIFICATE OF SURVEY

PART OF GOVERNMENT LOT 1,
SECTION 32, TOWNSHIP 139 NORTH, RANGE 29 WEST,
CASS COUNTY, MINNESOTA

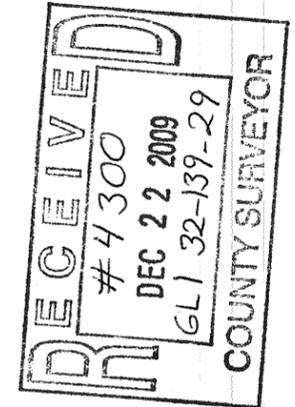

© 2009 Landecker & Associates, Inc.
Landecker & Associates, Inc.
 Engineering - Surveying - Planning
 191 County Road 118 NW
 Backus, MN 56435
 Phone: 488-8648-490
 Fax: 218-565-6014
 PROJECT NO.: 081073-1
 FILE NAME: C081073-1.dwg
 FIELD BOOK:
 PROJECT MANAGER: CMH
 CHECKED BY: CMH
 DRAWN BY:
 DATE: 7-20-2009
 SCALE: 1"=100'
 HORIZ.:
 REVISIONS:
 DESCRIPTION:
 DATE:
 I HEREBY CERTIFY THAT THIS SURVEY, PLAN, SPECIFICATION, OR REPORT WAS MADE BY ME OR UNDER MY CLOSE PERSONAL SUPERVISION AND THAT I AM A DULY LICENSED PROFESSIONAL ENGINEER OF LAND SURVEYOR UNDER THE LAWS OF THE STATE OF MINNESOTA.
Cynthia M. Hilde
 CYNTHIA M. HILDE, PLS 4881

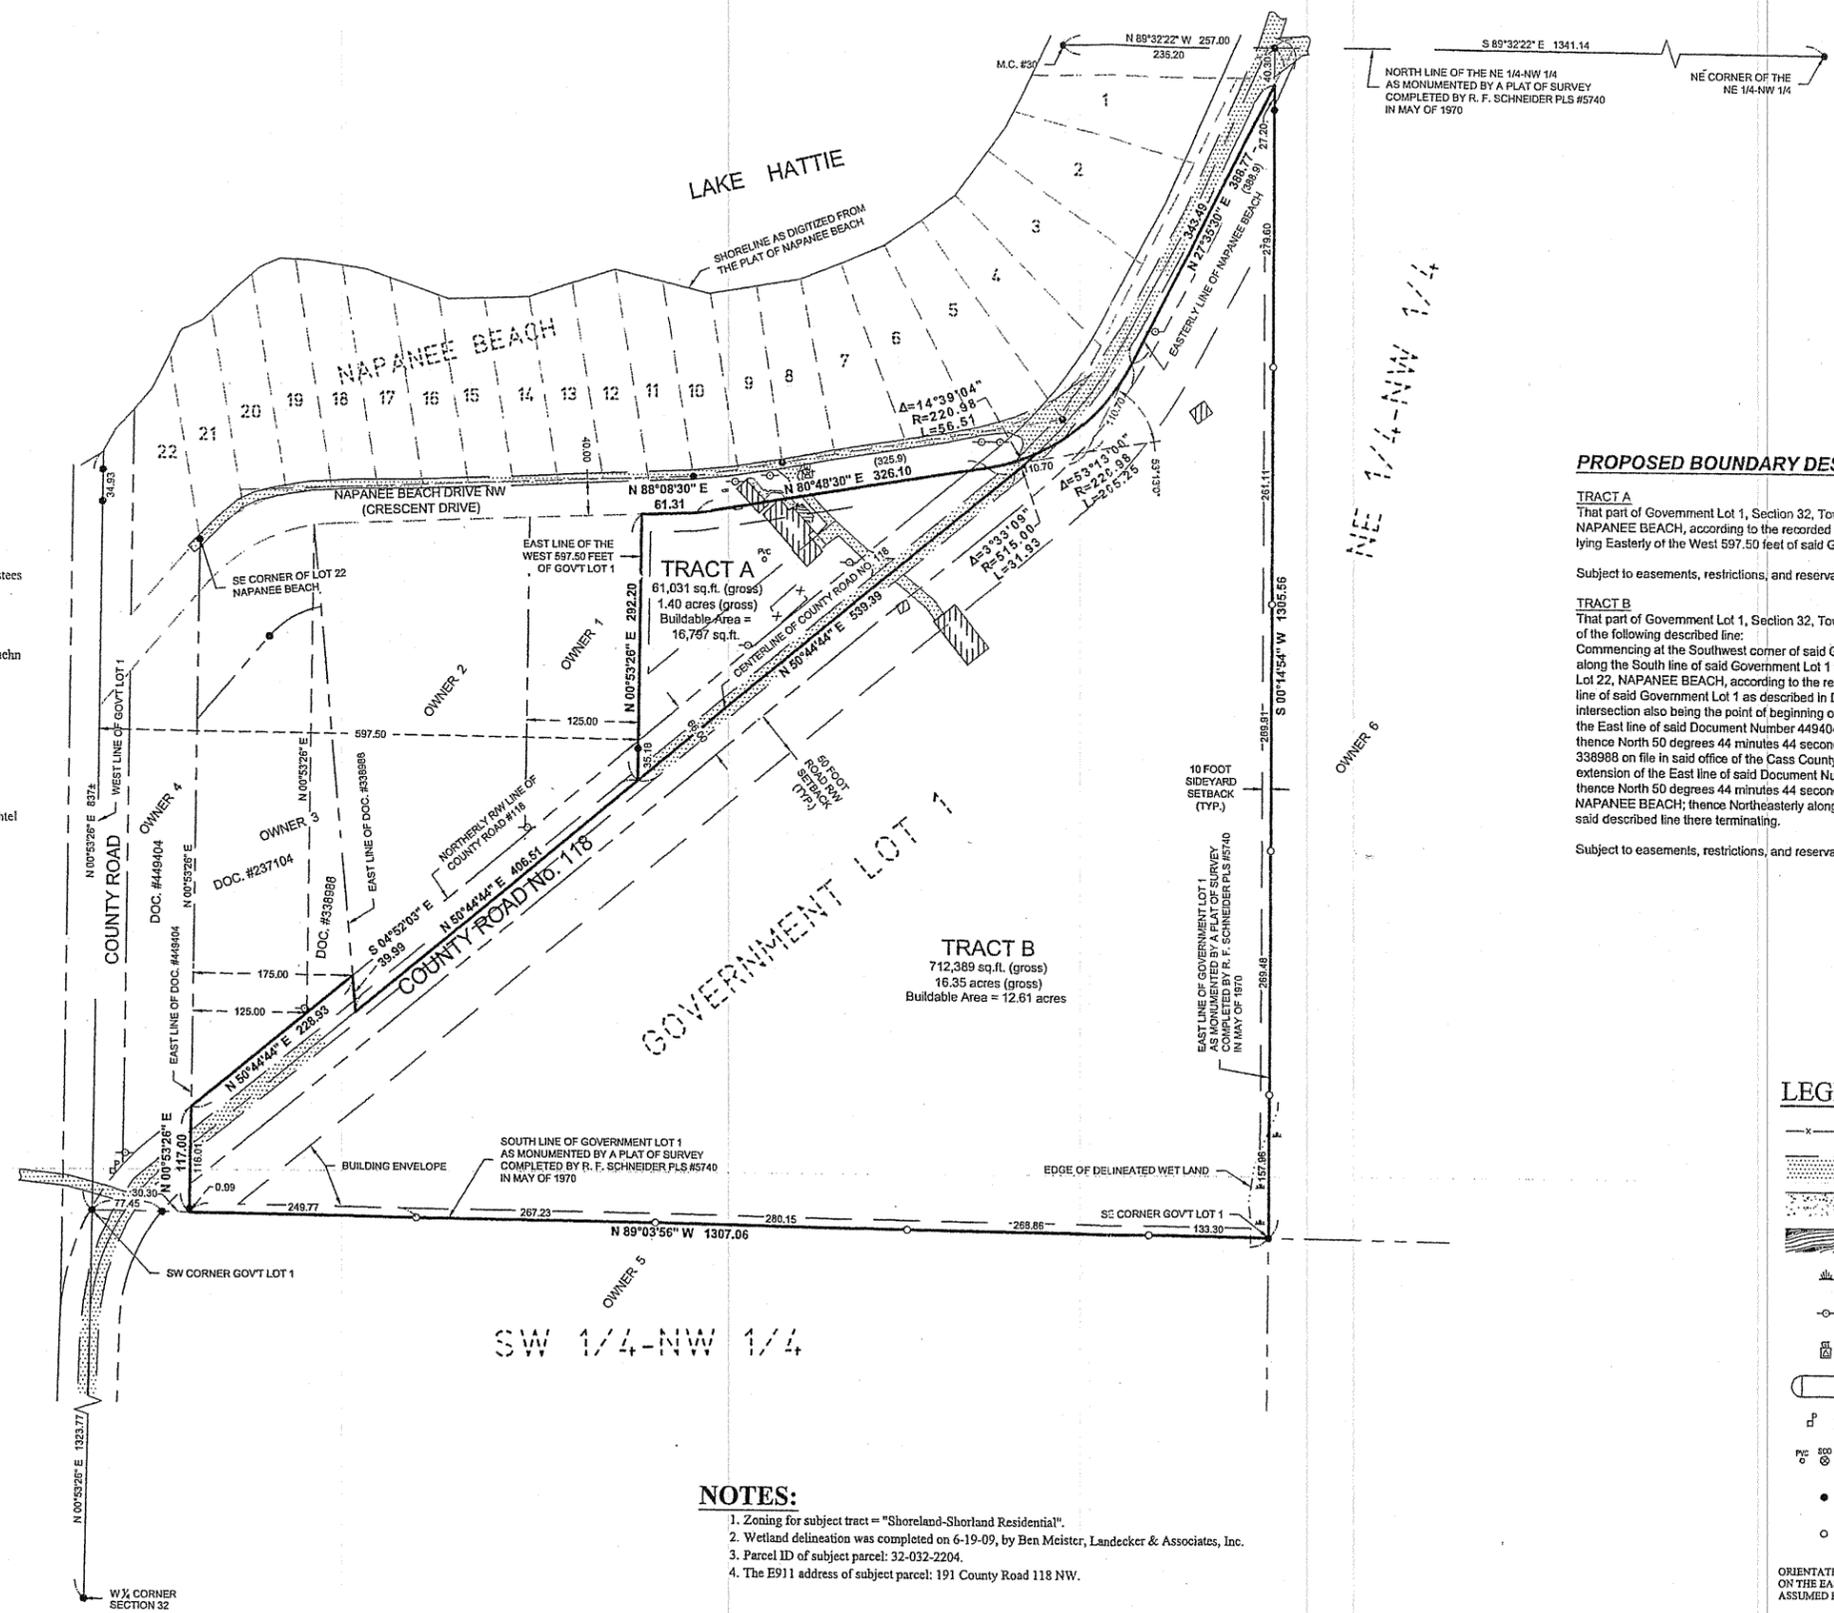

PROPOSED BOUNDARY DESCRIPTIONS

TRACT A
That part of Government Lot 1, Section 32, Township 139 North, Range 29 West, Cass County, Minnesota, lying Southerly of the plat of NAPANEE BEACH, according to the recorded plat thereof, said county, lying Northerly of the centerline of County Road Number 118; and lying Easterly of the West 597.50 feet of said Government Lot 1.


TRACT B
That part of Government Lot 1, Section 32, Township 139 North, Range 29 West, Cass County, Minnesota, lying Easterly and Southeastly of the following described line:
Commencing at the Southwest corner of said Government Lot 1; thence South 89 degrees 03 minutes 56 seconds East, assumed bearing, along the South line of said Government Lot 1 for a distance of 107.75 feet to the intersection with a line starting at the Southeast corner of Lot 22, NAPANEE BEACH, according to the recorded plat thereof, said county, and proceeding in a Southerly direction parallel to the West line of said Government Lot 1 as described in Document Number 449404 on file in the office of the Cass County Recorder and said intersection also being the point of beginning of the line to be herein described; thence North 00 degrees 53 minutes 26 seconds East along the East line of said Document Number 449404 for a distance of 117.00 feet to the Northerly right-of-way line of County Road Number 118; thence North 50 degrees 44 minutes 44 seconds East along said right-of-way line 228.93 feet to the Southeast corner of Document Number 338988 on file in said office of the Cass County Recorder; thence South 04 degrees 52 minutes 03 seconds East along the Southeastly extension of the East line of said Document Number 338988 for a distance of 39.99 feet to the centerline of said County Road Number 118; thence North 50 degrees 44 minutes 44 seconds East along said centerline to the intersection with the Southerly line of said plat of NAPANEE BEACH; thence Northeasterly along the Southerly and Easterly lines of said plat to the East line of said Government Lot 1 and said described line there terminating.

Subject to easements, restrictions, and reservations of record.

LEGEND

- x—x— DENOTES EXISTING FENCE LINE
- DENOTES EDGE OF EXISTING GRAVEL
- DENOTES EDGE OF EXISTING CONCRETE
- DENOTES EDGE OF EXISTING WOODEN DECKING
- DENOTES DELINEATED WET LAND(S)
- DENOTES EXISTING UTILITY POLE
- DENOTES EXISTING GROUND TRANSFORMER
- DENOTES EXISTING LP TANK
- DENOTES EXISTING PHONE PEDestal & PHONE BOX
- DENOTES EXISTING SEPTIC VENT, SEPTIC CLEANOUT, & SEPTIC TANK LID
- DENOTES MONUMENT FOUND
- DENOTES IRON MONUMENT SET MARKED BY LICENSE No. 41002

ORIENTATION OF THIS BEARING SYSTEM IS BASED ON THE EAST LINE OF GOVT LOT 1 TO HAVE AN ASSUMED BEARING OF N 00°14'54" W.

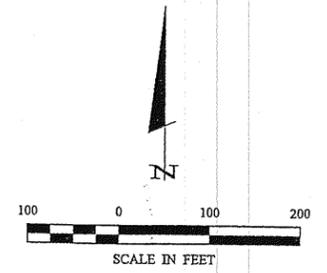

NOTES:

1. Zoning for subject tract = "Shoreland-Shortland Residential".
2. Wetland delineation was completed on 6-19-09, by Ben Meister, Landecker & Associates, Inc.
3. Parcel ID of subject parcel: 32-032-2204.
4. The E911 address of subject parcel: 191 County Road 118 NW.

- Owner 1:** Wilmar & Mary Rademacher, Trustees
924 South Ave.
North Mankato, MN 56003
PID #: 32-032-2206
- Owner 2:** Deborah K. Widmer & Cynthia Kuehn
536 West Vandusen
Springfield, MN 56087
PID #: 32-032-2207
- Owner 3:** Casey & Adam Forsyth
169 County 118 NW
Backus, MN 56435
PID #: 32-032-2205
- Owner 4:** Clifford L. Jr & Carmen M. Waughel
4409 Dunberry Ln
Edina, MN 55435
PID #: 32-032-2203
- Owner 5:** Leo D. & Ruth M. Soukup
22082 510th St
Bemidji, MN 56601
PID #: 32-032-2300
- Owner 6:** Fredrick E. Soukup
4622 Olson Rd
Pequot Lakes, MN 56472
PID #: 32-032-2101

Royer Forcella 7/20/2009 3:34 PM - F:\Drawings\081073-1 Soukup\dwg\C081073-1.dwg