


Certificate of Survey

The Northeast Quarter of the Northeast Quarter,
of Section 12, Township 134 North, Range 30 West,
Cass County, Minnesota

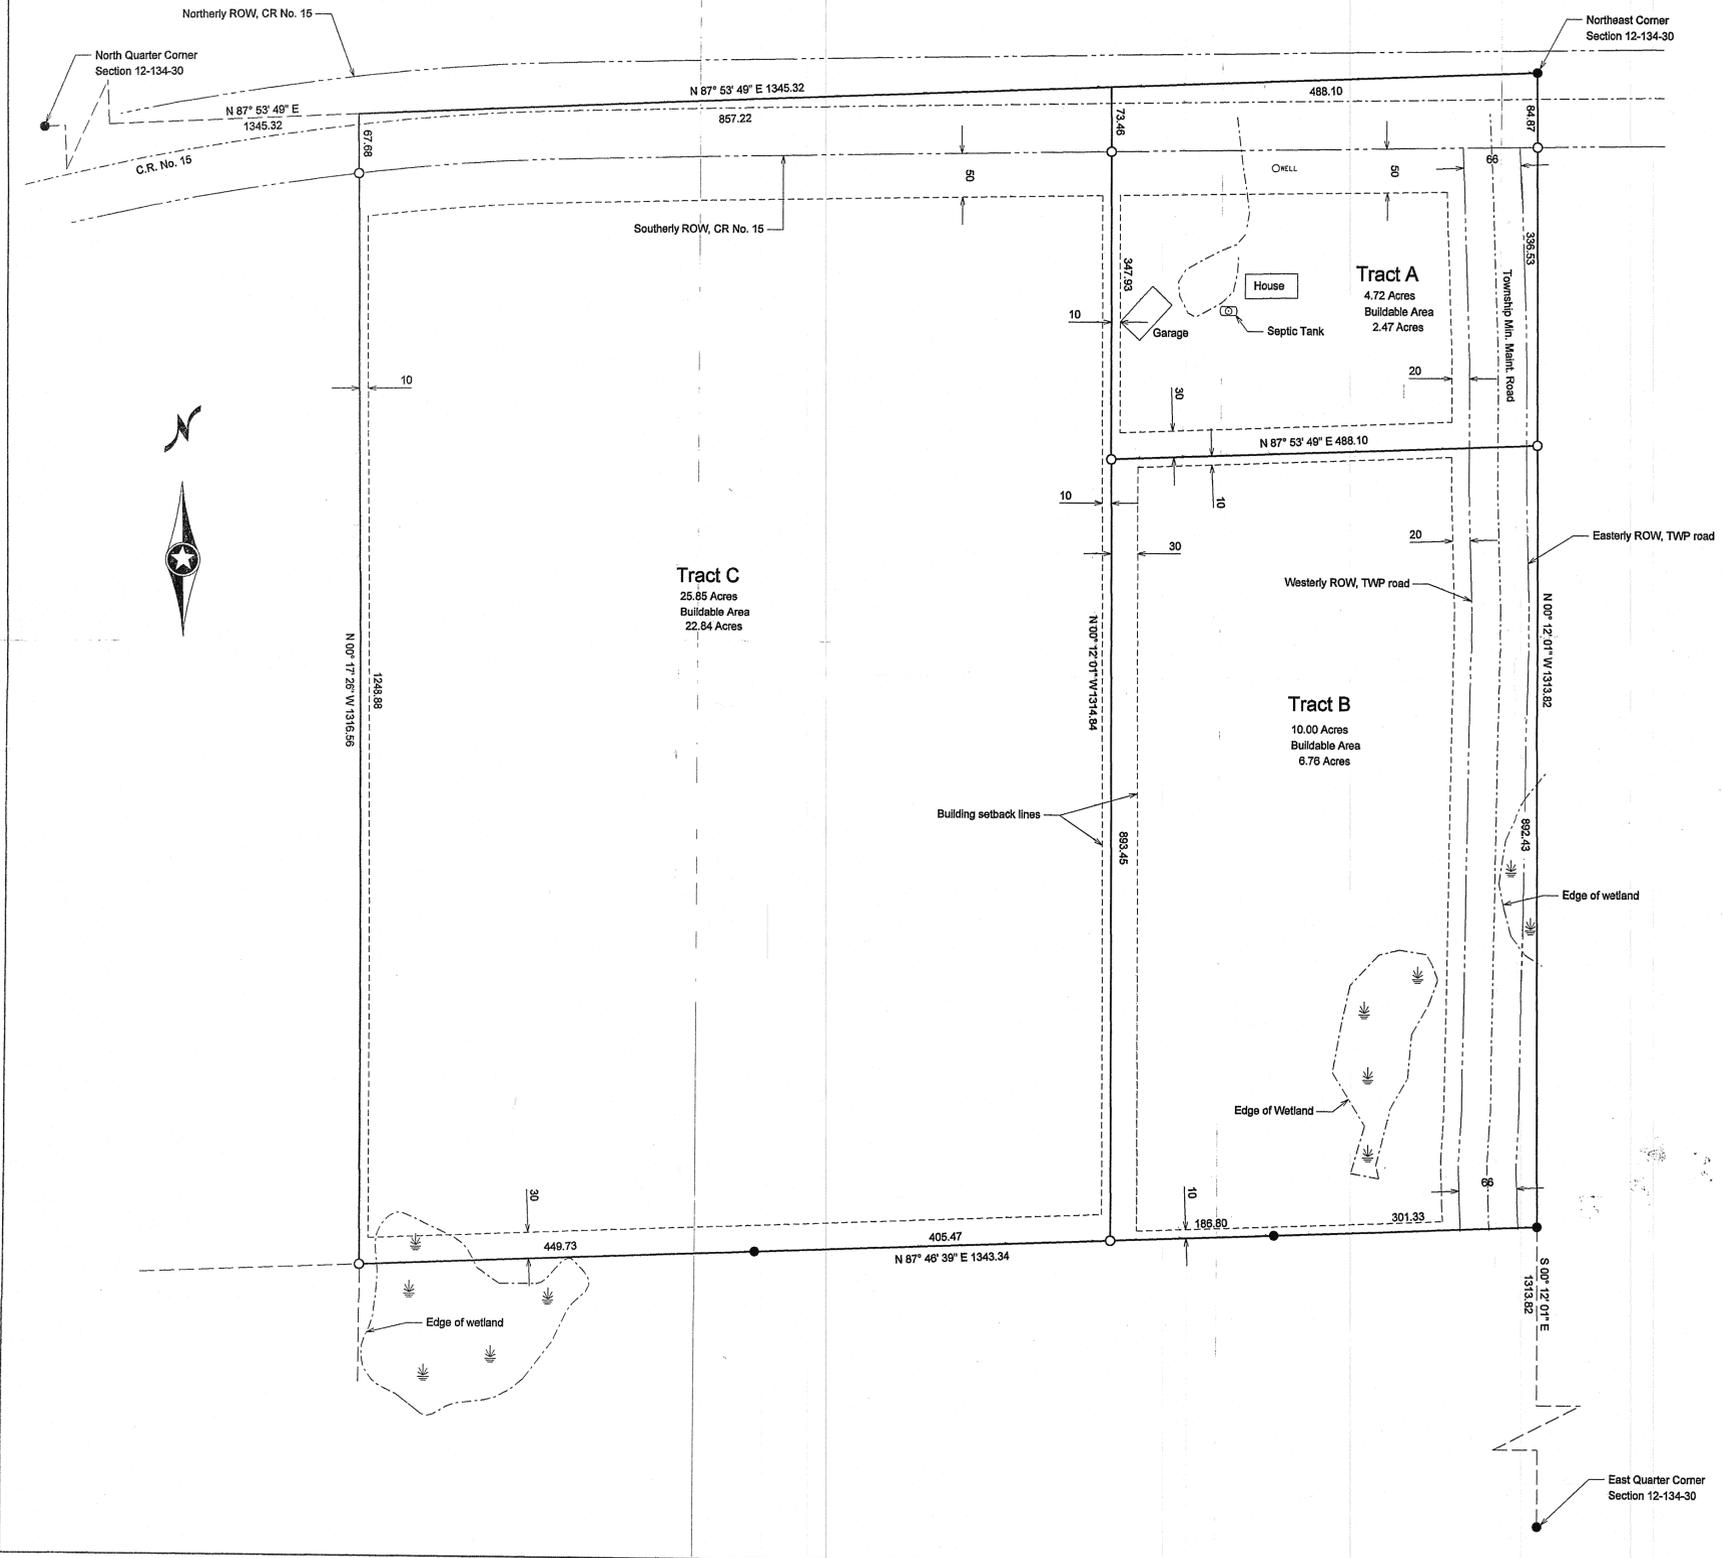

Proposed Legal Description, Tract A:
The North 421.16 feet of the East 487.83 feet of the Northeast Quarter of the Northeast Quarter of Section 12, Township 134 North, Range 30 West, Cass County, Minnesota.
Said parcel contains 4.72 Acres, and is subject to any easements, reservations, or restrictions of record, if any.


Proposed Legal Description, Tract B:
The East 487.83 feet of the Northeast Quarter of the Northeast Quarter of Section 12, Township 134 North, Range 30 West, Cass County, Minnesota.
Except the North 421.16 feet thereof.
Said parcel contains 10.00 Acres, and is subject to any easements, reservations, or restrictions of record, if any.

Proposed Legal Description, Tract C:
The Northeast Quarter of the Northeast Quarter of the Northeast Quarter of Section 12, Township 134 North, Range 30 West, Cass County, Minnesota.
Except the East 487.83 feet thereof.
Said parcel contains 28.85 Acres, and is subject to any easements, reservations, or restrictions of record, if any.

● Indicates iron monument found
○ Indicates iron monument set, marked RLS 42619

Orientation of this bearing system is the North American Datum of 1983.

Note: Wetlands were delineated by Mitch Brinks, of Kramer Leas DeLoe, on September 25th, 2009.

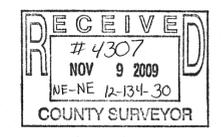

No.	Date	REVISIONS

Client Name: Denis Villella

Survey By: MS
Drawn By: JL
Checked By: JK

I HEREBY CERTIFY THAT THIS PLAN, SURVEY, OR REPORT WAS PREPARED BY ME OR UNDER MY DIRECT SUPERVISION AND THAT I AM A DULY REGISTERED LAND SURVEYOR UNDER THE LAWS OF THE STATE OF MINNESOTA.

SIGNATURE: *Jarrett M. Leas* DATE: 10/02/09
JARRETT M. LEAS, MN LICENSE NUMBER 42619

KRAMER LEAS DELOE
SURVEYING • ENGINEERING • PLANNING
BRAINERD ST. CLOUD

PROJECT NO. VILLD0901



KRAMER LEAS DELEO
SURVEYING • ENGINEERING • PLANNING

Brainerd/Baxter
1120 Industrial Park Road
Brainerd, MN 56401
Phone (218) 829-5333
Toll Free 1-866 816-5333
Fax (218) 829-5377
www.kldland.com

St. Cloud
11 North 7th Ave.
Suite 100
St. Cloud, MN 56303
Phone (320) 259-1266
Toll Free 1-877-251-1266
Fax (320) 259-8811

September 25, 2009

Cass County Environmental Services Department
Attn: John Sumption
P.O. Box 3000
Walker, MN 56484

RE: Wetland Delineation in Section 12, Township 134, Range 30

Dear John,

On Friday, September 25th, 2009, I visited the Villella property in Fairview Township (Section 12) and performed a wetland delineation in accordance with the 1987 Army Corps of Engineers Wetlands Delineation Manual with subsequent clarification memoranda and pursuant to confirmation by the Army Corps of Engineers and / or the Cass County Environmental Services Department. The wetland delineation was conducted at a level of care and skill generally accepted by professionals performing this type of work under the usual constraints of time and resources. No other warranty, expressed or implied, is made.

The wetland delineation lines were placed based on sampling of soils, hydrology, and vegetation. The delineation line also coincided with an abrupt topographic break. No report has been prepared at this time. Please refer to the attached survey drawing for a map showing the wetland boundaries.

If you would like more information or have any questions please feel free to contact me.

Sincerely,

A handwritten signature in black ink that reads "Mitch Brinks".

Mitch Brinks
Minnesota Certified Wetland Delineator #1007