


CERTIFICATE OF SURVEY

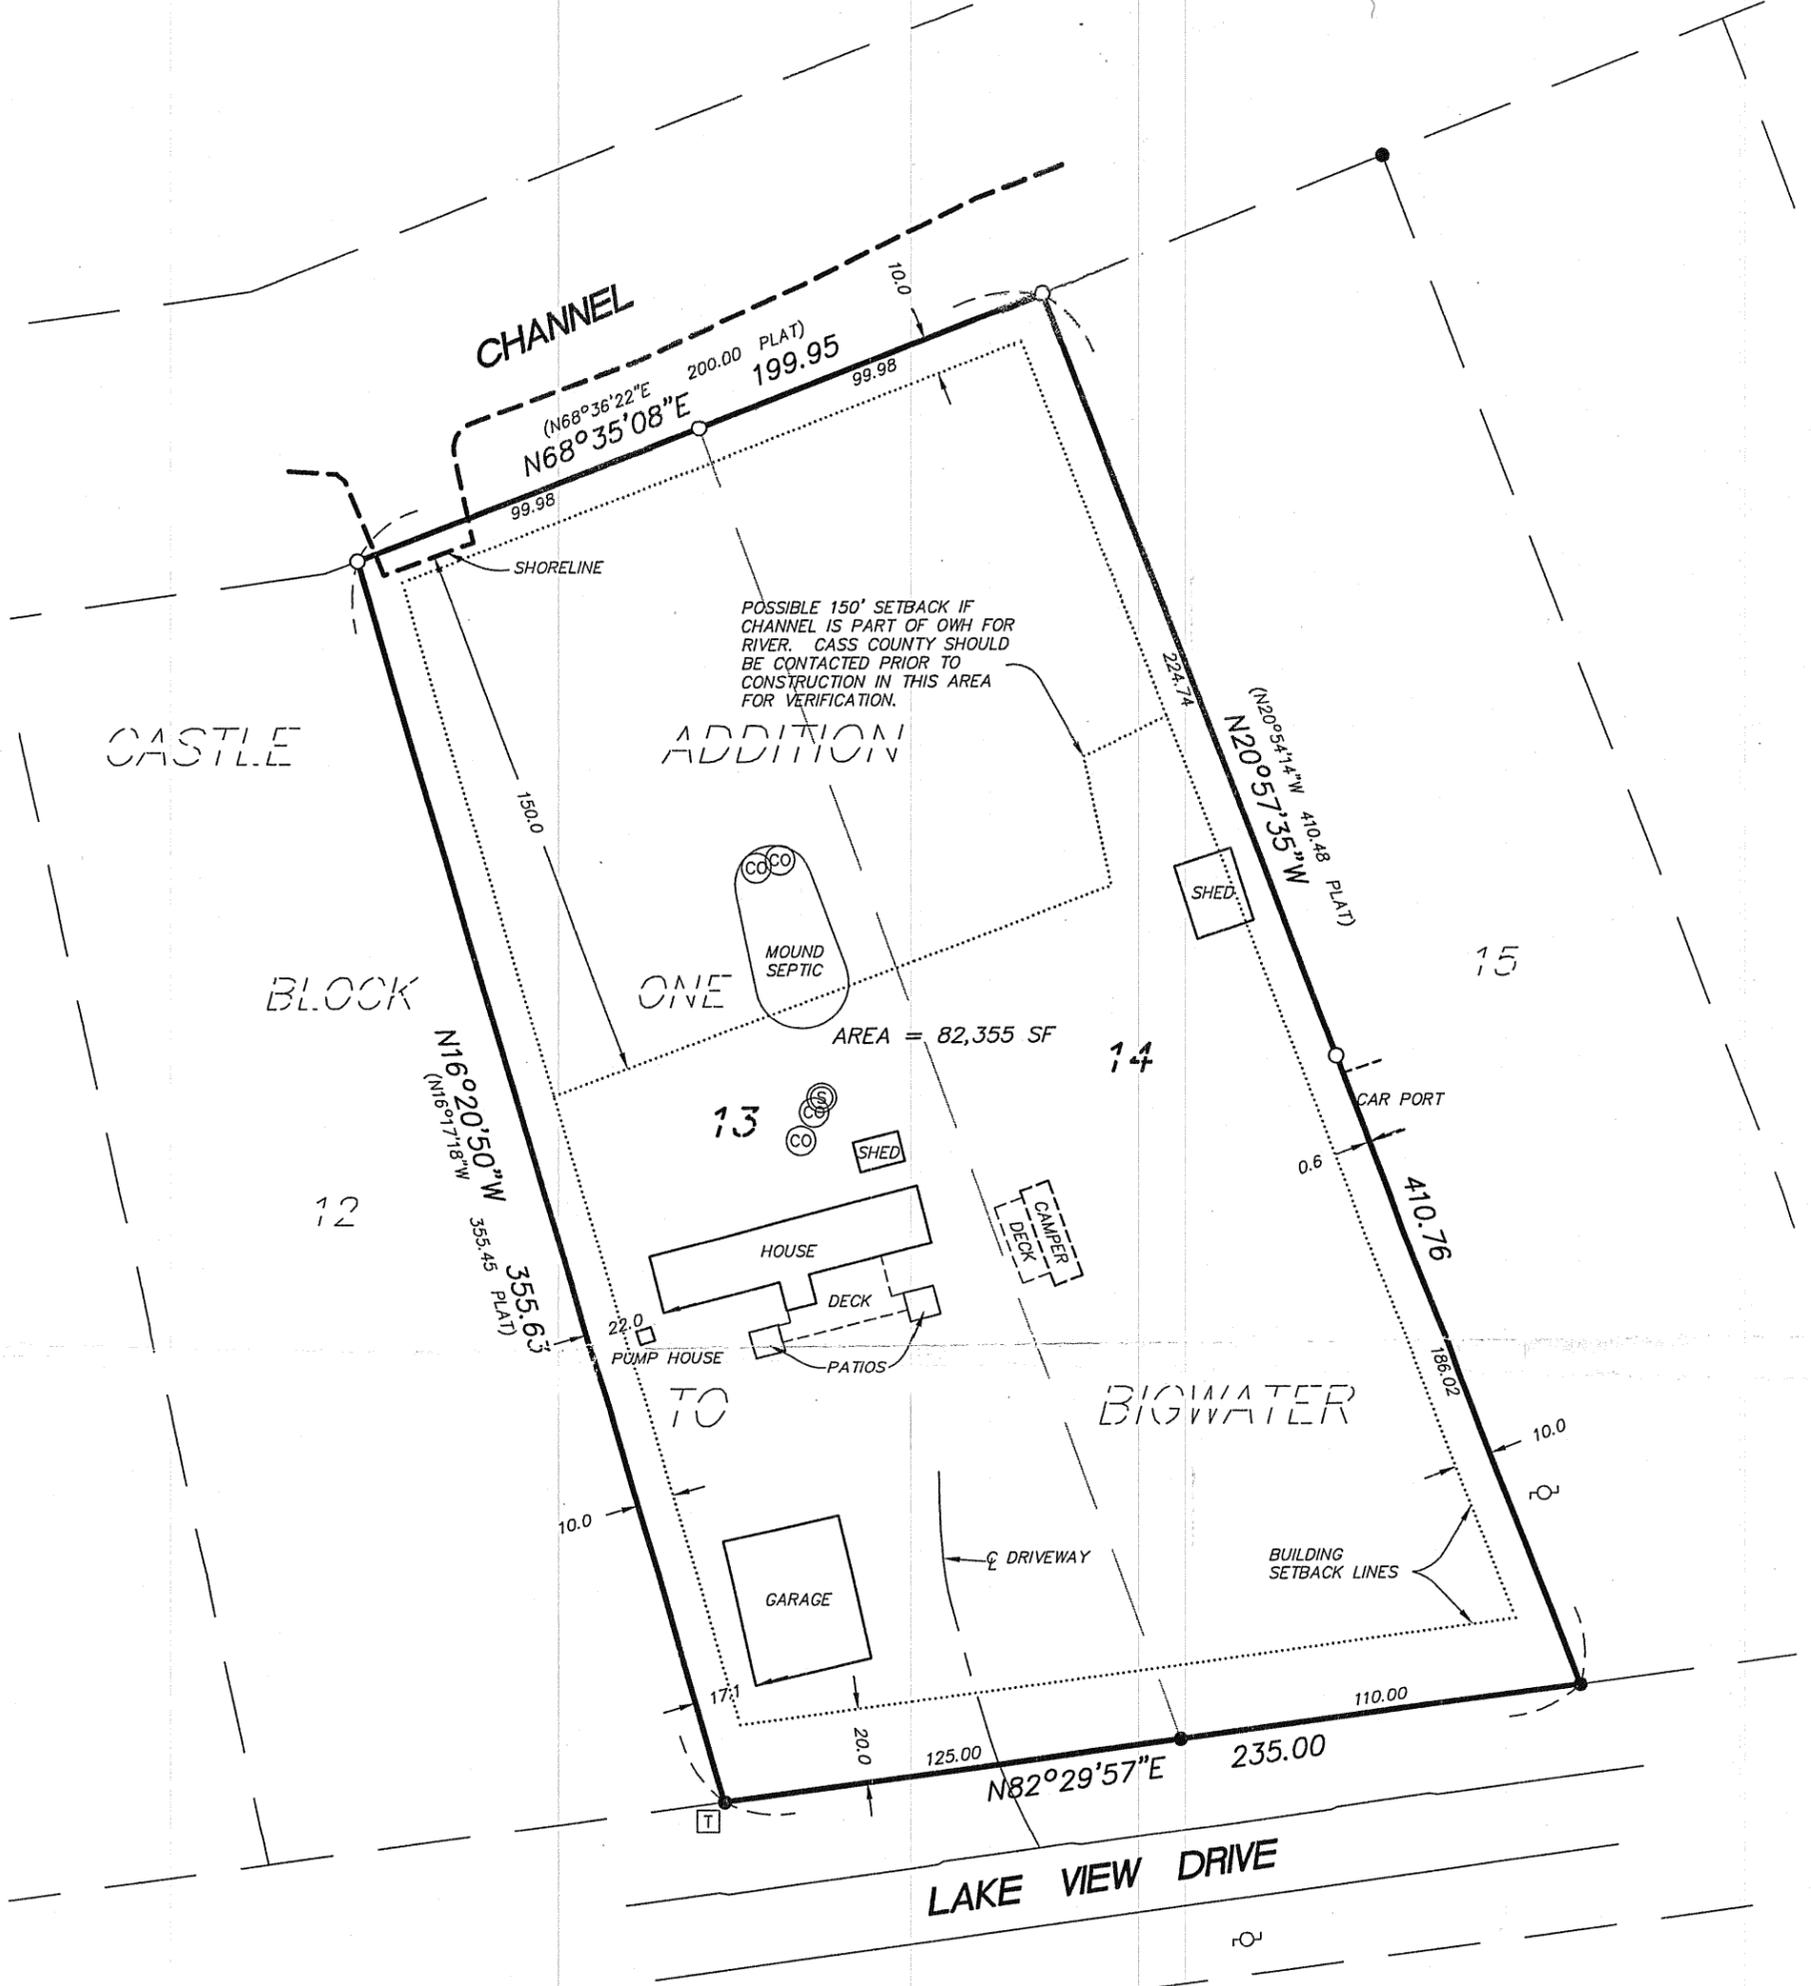

LEGAL DESCRIPTION:

LOTS 13 AND 14, BLOCK ONE, CASTLE ADDITION TO BIGWATER, ACCORDING TO THE RECORD PLAT THEREOF, CASS COUNTY, MINNESOTA.

I hereby certify that this survey was prepared by me or under my direct supervision and that I am a duly Licensed Land Surveyor under the laws of the State of Minnesota.

Chris Hoglund 8/28/09
 Chris Hoglund, R.L.S. Date
 License No. 43932

SCALE: 1 INCH = 50 FEET

- DENOTES IRON MONUMENT FOUND
- DENOTES IRON MONUMENT SET
- ⊕ DENOTES POWER POLE
- ⊙ DENOTES SEPTIC TANK ACCESS
- ⊙ DENOTES SEWER INSPECTION PIPE
- ⊠ DENOTES TELEPHONE PEDESTAL

BEARINGS BASED ON ASSUMED DATUM.



REQUESTED BY:

DAN ZIWICKI




Westwood

Westwood Professional Services, Inc.
 423 Laurel Street
 Brainerd, MN 56401

PHONE 218-829-1751
 FAX 218-829-4733
 TOLL FREE 1-800-270-9495

www.westwoodps.com

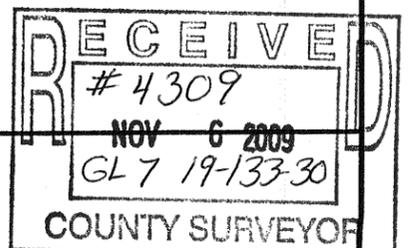

Drawn by: CDH Date: 8/28/09 Job No: 20097619