

CERTIFICATE OF SURVEY

For Mike Shamp,
PART OF GOVERNMENT LOT 4,
SECTION 21, TOWNSHIP 139 NORTH, RANGE 29 WEST,
CASS COUNTY, MINNESOTA.

UNDERLYING LEGAL DESCRIPTION:

Per Doc. No. A000473236
That Part of Government Lot Four (4), Section Twenty-one (21), Township One Hundred and Thirty-nine (139) North, Range Twenty-nine (29), lying Northerly and Westerly of the Right of Way of State Highway No. 84.

Subject to easements, restrictions, and reservations of record, if any.

PROPOSED LEGAL DESCRIPTIONS:

TRACT A
The North 240.50 feet of Government Lot 4, Section 21, Township 139 North, Range 29 West, Cass County, Minnesota. Less the West 730.00 feet thereof, lying Westerly of the Right-of-Way of State Highway No. 84.

Subject to easements, restrictions, and reservations of record, if any.

TRACT B
The South 243.50 feet of the North 484.00 feet of Government Lot 4, Section 21, Township 139 North, Range 29 West, Cass County, Minnesota, Less the West 730.00 feet thereof, lying Northwesterly and Westerly of the Right-of-Way of State Highway No. 84.

Subject to easements, restrictions, and reservations of record, if any.




TRACT C
That part of Government Lot 4, Section 21, Township 139 North, Range 29 West, Cass County, Minnesota lying Southerly of the North 484.00 feet thereof and lying Easterly of the West 730.00 feet of said Government Lot 4, and lying Northerly and Westerly of the Right-of-Way of State Highway No. 84.

Subject to easements, restrictions, and reservations of record, if any.

TRACT D
The West 730.00 feet of Government Lot 4, Section 21, Township 139 North, Range 29 West, Cass County, Minnesota lying Northerly of the Right-of-Way of State Highway No. 84.

Subject to easements, restrictions, and reservations of record, if any.

Surveyor's Note:
There is no Wetland areas on this entire property as shown.

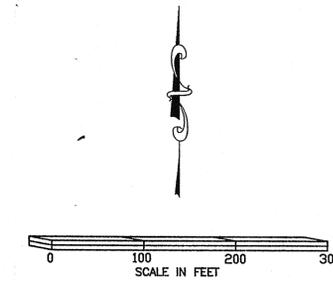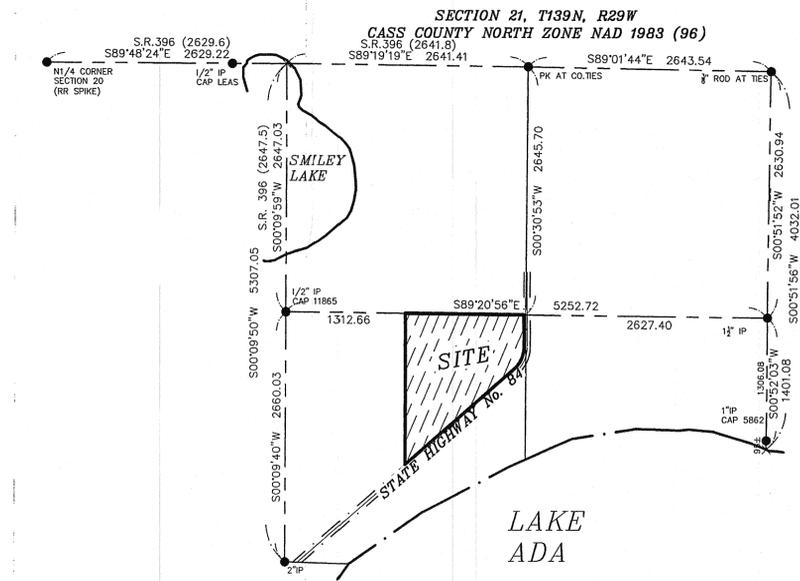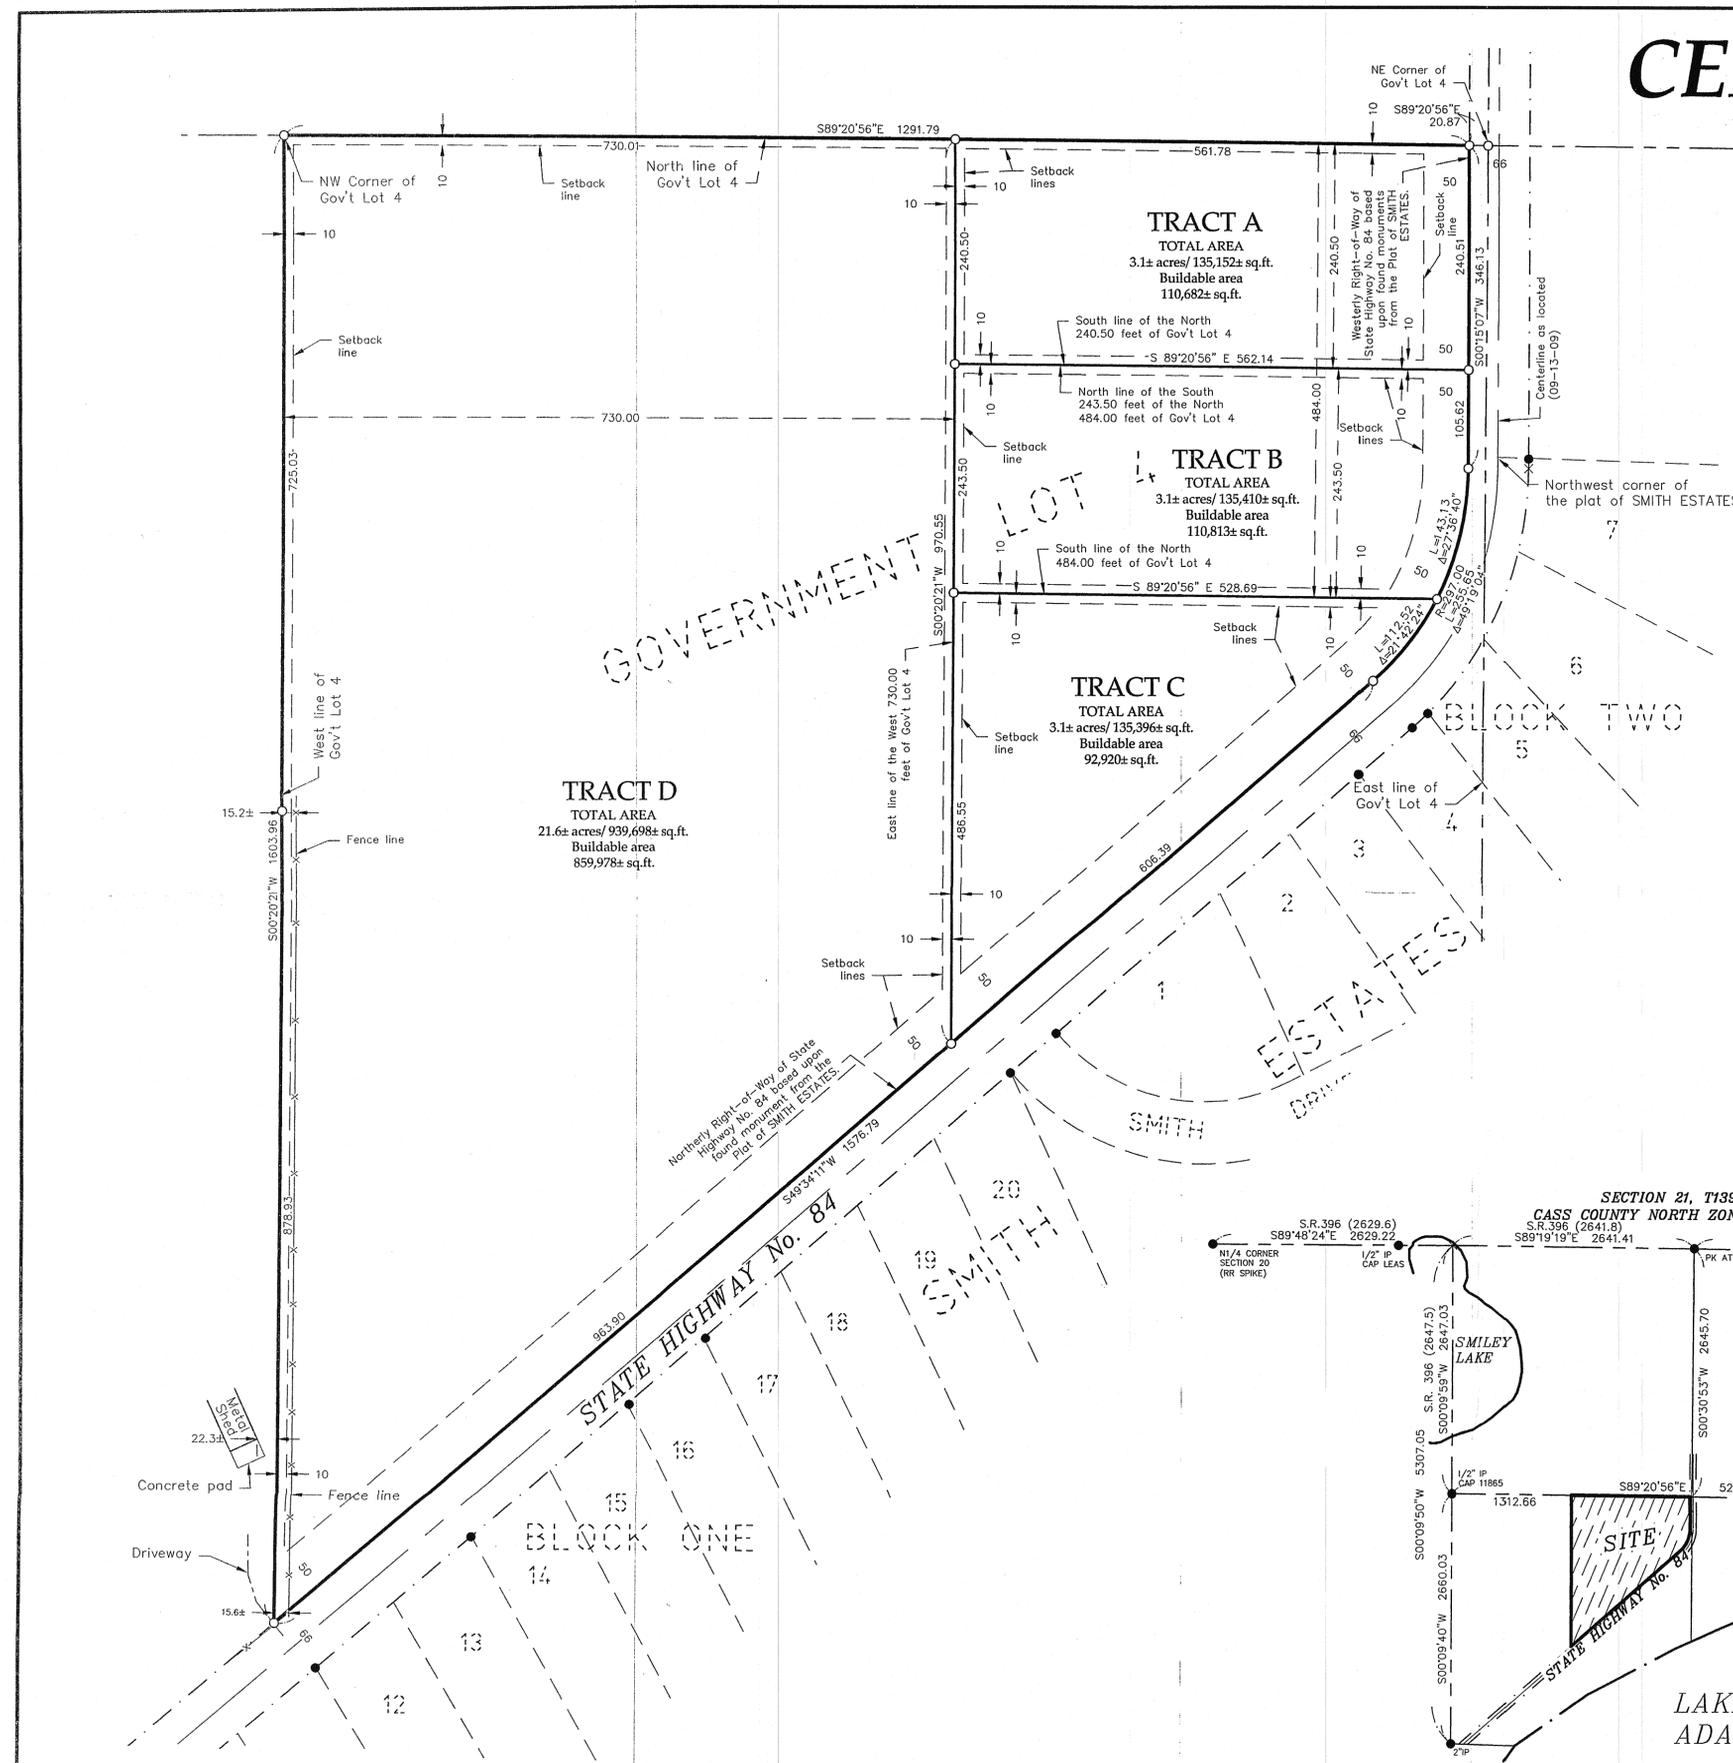

THE BEARING ORIENTATION OF THIS SURVEY IS BASE ON THE NORTH LINE OF GOVERNMENT LOT 4, IS ASSUMED TO BEAR S89°20'56"E.


LEGEND

- DENOTES SET MONUMENT LS#45353
- DENOTES IRON MONUMENT FOUND
- × DENOTES CALCULATED POSITION

EagleEye Data Services
1833 Spruce Street
Grand Rapids, MN 55744
(218)244-7030

I HEREBY CERTIFY THAT THIS SURVEY, PLAN OR REPORT WAS PREPARED BY ME OR UNDER MY DIRECT SUPERVISION AND THAT I AM A DULY LICENSED LAND SURVEYOR UNDER THE LAWS OF THE STATE OF MINNESOTA.

SIGNATURE: *Corey J. Hendershott*
COREY J. HENDERSHOTT
DATE 10-20-09 LIC.NO. 45353

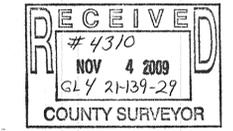

Revisions

Date	Description	Initials
10/20/09	Added buildable area and line work to drawing.	CJH
10/20/09	Changed Section 29 to Section 21 in Title desc.	CJH