


# Certificate of Survey

Section 6, Township 135 North, Range 29 West,  
Cass County, Minnesota.

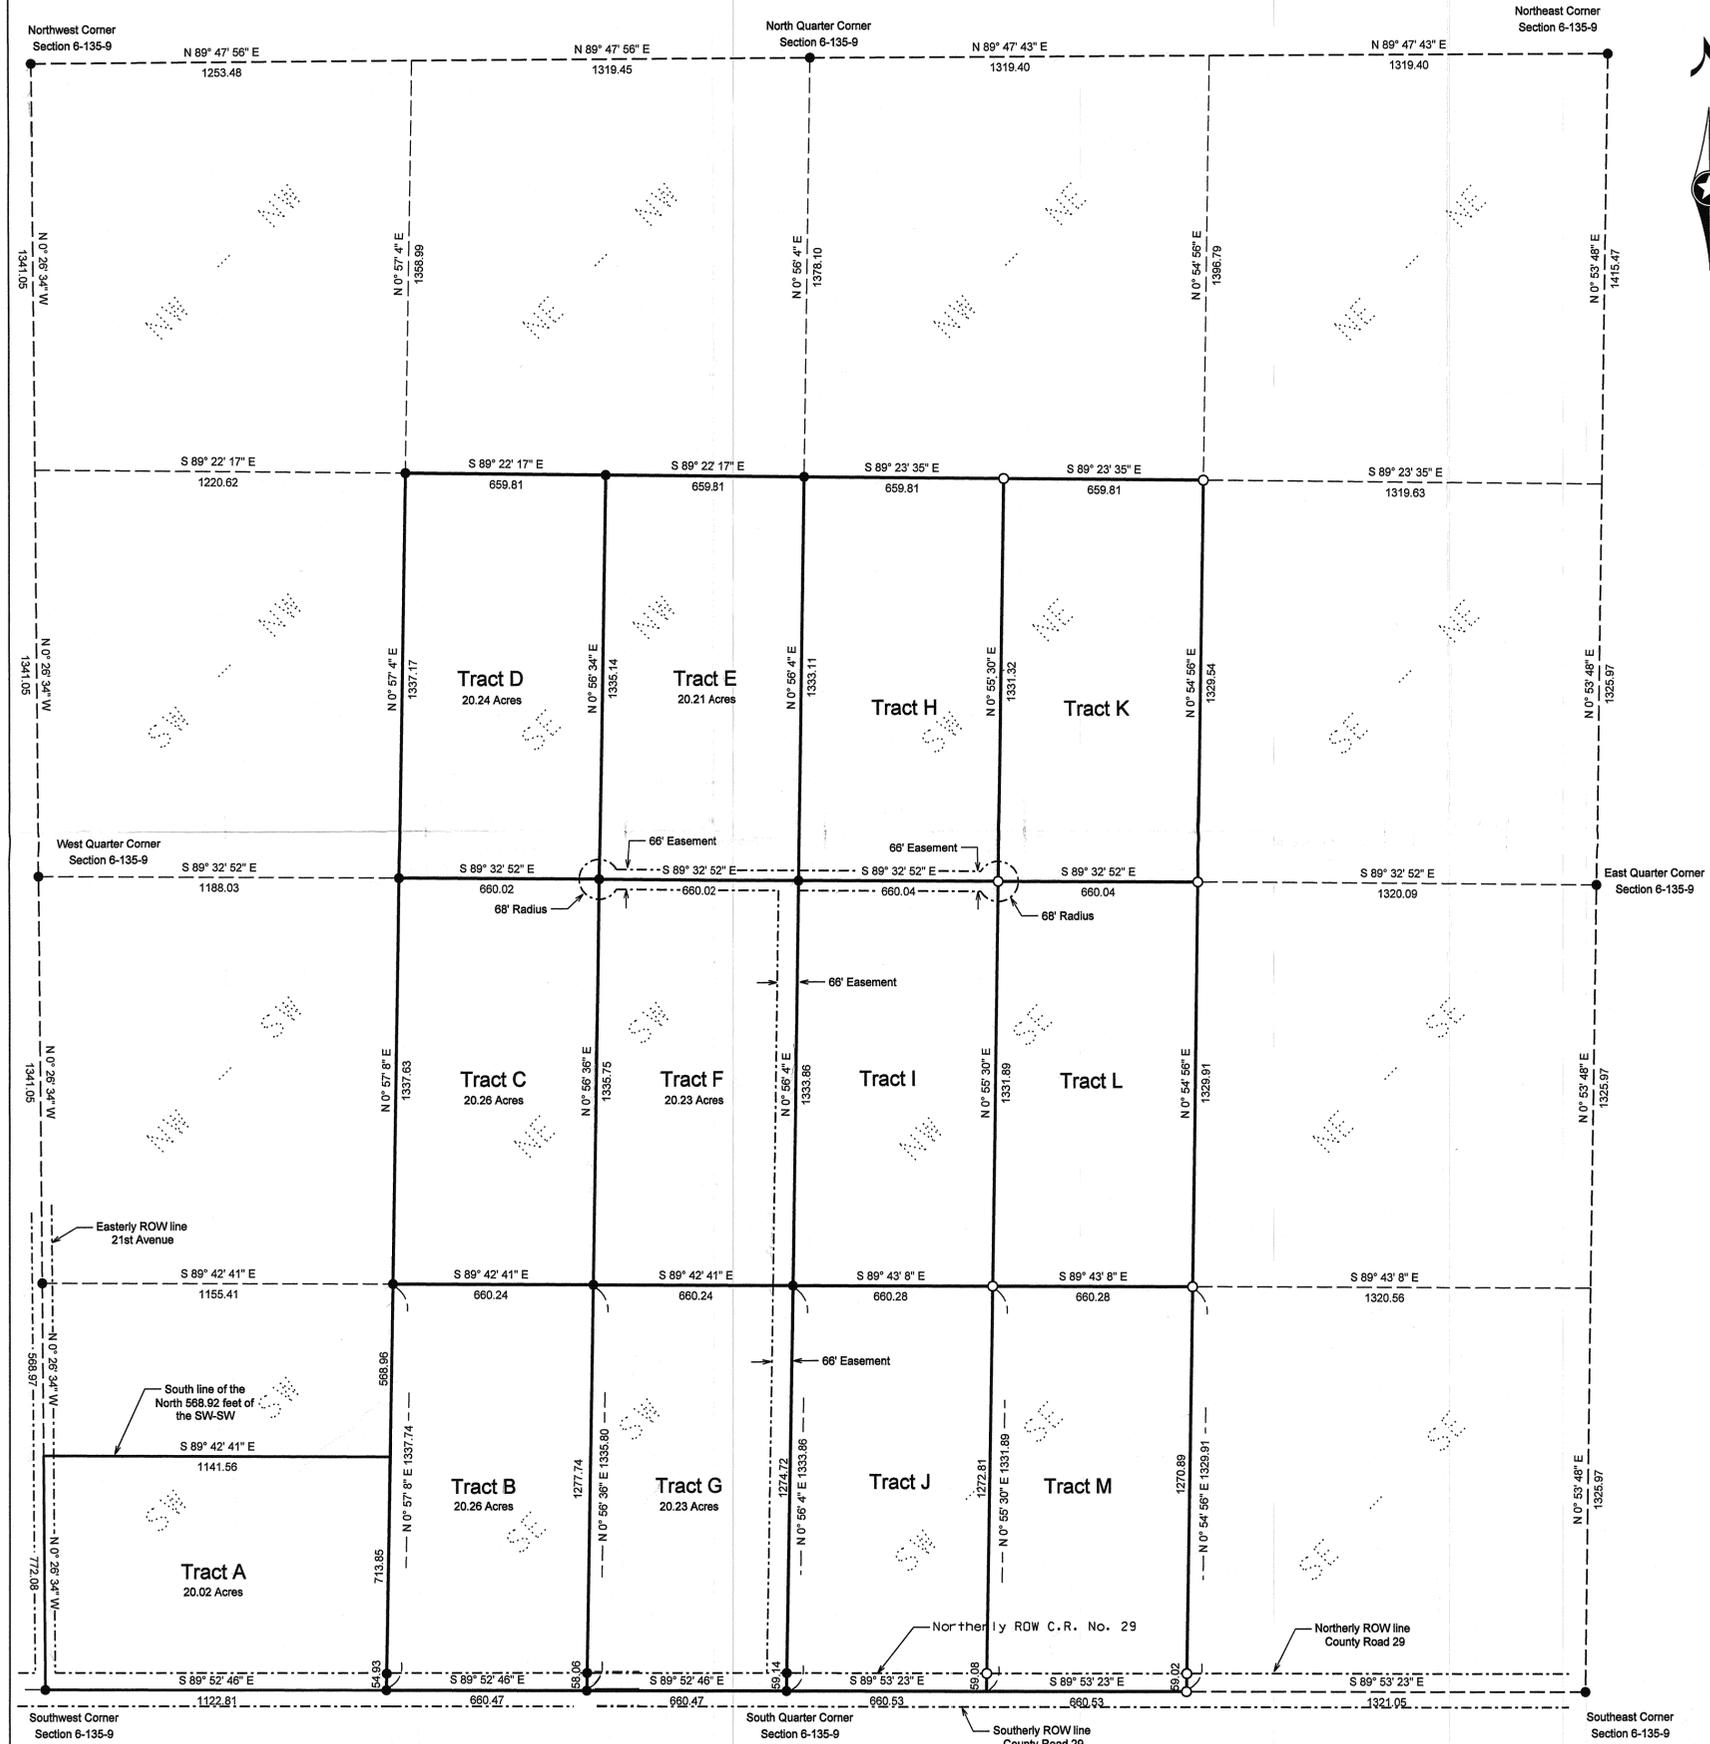

**Legal Descriptions (FEE Portion only):**

- Tract A**  
The Southwest Quarter of the Southwest Quarter, Section 6, Township 135 North, Range 29 West, Cass County, Minnesota, EXCEPT the North 568.92 feet thereof.
- Tract B**  
The West Half of the Southeast Quarter of the Southwest Quarter, Section 6, Township 135 North, Range 29 West, Cass County, Minnesota.
- Tract C**  
The West Half of the Northeast Quarter of the Southwest Quarter, Section 6, Township 135 North, Range 29 West, Cass County, Minnesota.
- Tract D**  
The West Half of the Southeast Quarter of the Northwest Quarter, Section 6, Township 135 North, Range 29 West, Cass County, Minnesota.
- Tract E**  
The East Half of the Southeast Quarter of the Northwest Quarter, Section 6, Township 135 North, Range 29 West, Cass County, Minnesota.
- Tract F**  
The East Half of the Northeast Quarter of the Southwest Quarter, Section 6, Township 135 North, Range 29 West, Cass County, Minnesota.
- Tract G**  
The East Half of the Southeast Quarter of the Southwest Quarter, Section 6, Township 135 North, Range 29 West, Cass County, Minnesota.
- Tract H**  
The West Half of the Southwest Quarter of the Northeast Quarter, Section 6, Township 135 North, Range 29 West, Cass County, Minnesota.
- Tract I**  
The West Half of the Northwest Quarter of the Southeast Quarter, Section 6, Township 135 North, Range 29 West, Cass County, Minnesota.
- Tract J**  
The West Half of the Southwest Quarter of the Southeast Quarter, Section 6, Township 135 North, Range 29 West, Cass County, Minnesota.
- Tract K**  
The East Half of the Southwest Quarter of the Northeast Quarter, Section 6, Township 135 North, Range 29 West, Cass County, Minnesota.
- Tract L**  
The East Half of the Northwest Quarter of the Southeast Quarter, Section 6, Township 135 North, Range 29 West, Cass County, Minnesota.
- Tract M**  
The East Half of the Southwest Quarter of the Southeast Quarter, Section 6, Township 135 North, Range 29 West, Cass County, Minnesota.

**Easement Legal Description for the benefit of Tract C thru Tract L:**


A 66.00 foot easement for ingress, egress and utility purposes over, under and across part of Section 6, Township 135 North, Range 29 West, Cass County, Minnesota, the centerline of said easement is described as follows:  
Commencing at the South Quarter corner of said Section 6; thence North 89 degrees 52 minutes 46 seconds West, bearings are based on the North American Datum of 1983, along the south line of said Section 6 to the west line of the East 33 feet of the Southwest Quarter of said Section 6, the point of beginning of the centerline to be described; thence North 00 degrees 56 minutes 04 seconds East along said west line, a distance of 2667.91 feet to the north line of said Southwest Quarter, said point hereinafter referred to as "Point X"; thence North 89 degrees 32 minutes 52 seconds West along said north line a distance of 627.01 feet to the northwest corner of the East half of the Northeast Quarter of the Southwest Quarter of said Section 6, and said centerline there terminating.

Together with an easement for ingress, egress and utility purposes over, under and across that part of said Section 6, not included in the above described easement, which lies within the circumference of a circle having a radius of 68.00 feet. The center of said circle is the northwest corner of the East half of the Northeast Quarter of the Southwest Quarter of said Section 6.

Together with a 66.00 foot easement for ingress, egress and utility purposes over, under and across part of Section 6, Township 135 North, Range 29 West, Cass County, Minnesota, the centerline of said easement is described as follows:  
Beginning at said "Point X"; thence South 89 degrees 32 minutes 52 seconds East along the north line of the South half of said Section 6 a distance of 700.92 feet to the northeast corner of the West half of the Northwest Quarter of the Southeast Quarter of said Section 6, and said centerline there terminating.

Together with an easement for ingress, egress and utility purposes over, under and across that part of said Section 6, not included in the above described easement, which lies within the circumference of a circle having a radius of 68.00 feet. The center of said circle is the northeast corner of the West half of the Northwest Quarter of the Southeast Quarter of said Section 6.

● Indicates iron monument found  
○ Indicates iron monument set, marked RLS 42619  
Orientation of this bearing system is the North American Datum of 1983.

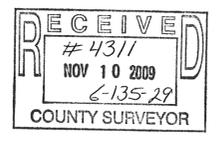

Client Name: Gary Crocker

No.	Date	REVISIONS
1	10-12-2009	Revised easement radius from 66' to 68'

I HEREBY CERTIFY THAT THIS PLAN, SURVEY, OR REPORT WAS PREPARED BY ME OR UNDER MY DIRECT SUPERVISION AND THAT I AM A DULY REGISTERED LAND SURVEYOR UNDER THE LAWS OF THE STATE OF MINNESOTA.  
SIGNATURE: *[Signature]* DATE: 10-12-2009  
JAMES KRAMER, MN LICENSE NUMBER 23698



PROJECT NO. CROCG0801-613529