


Certificate of Survey

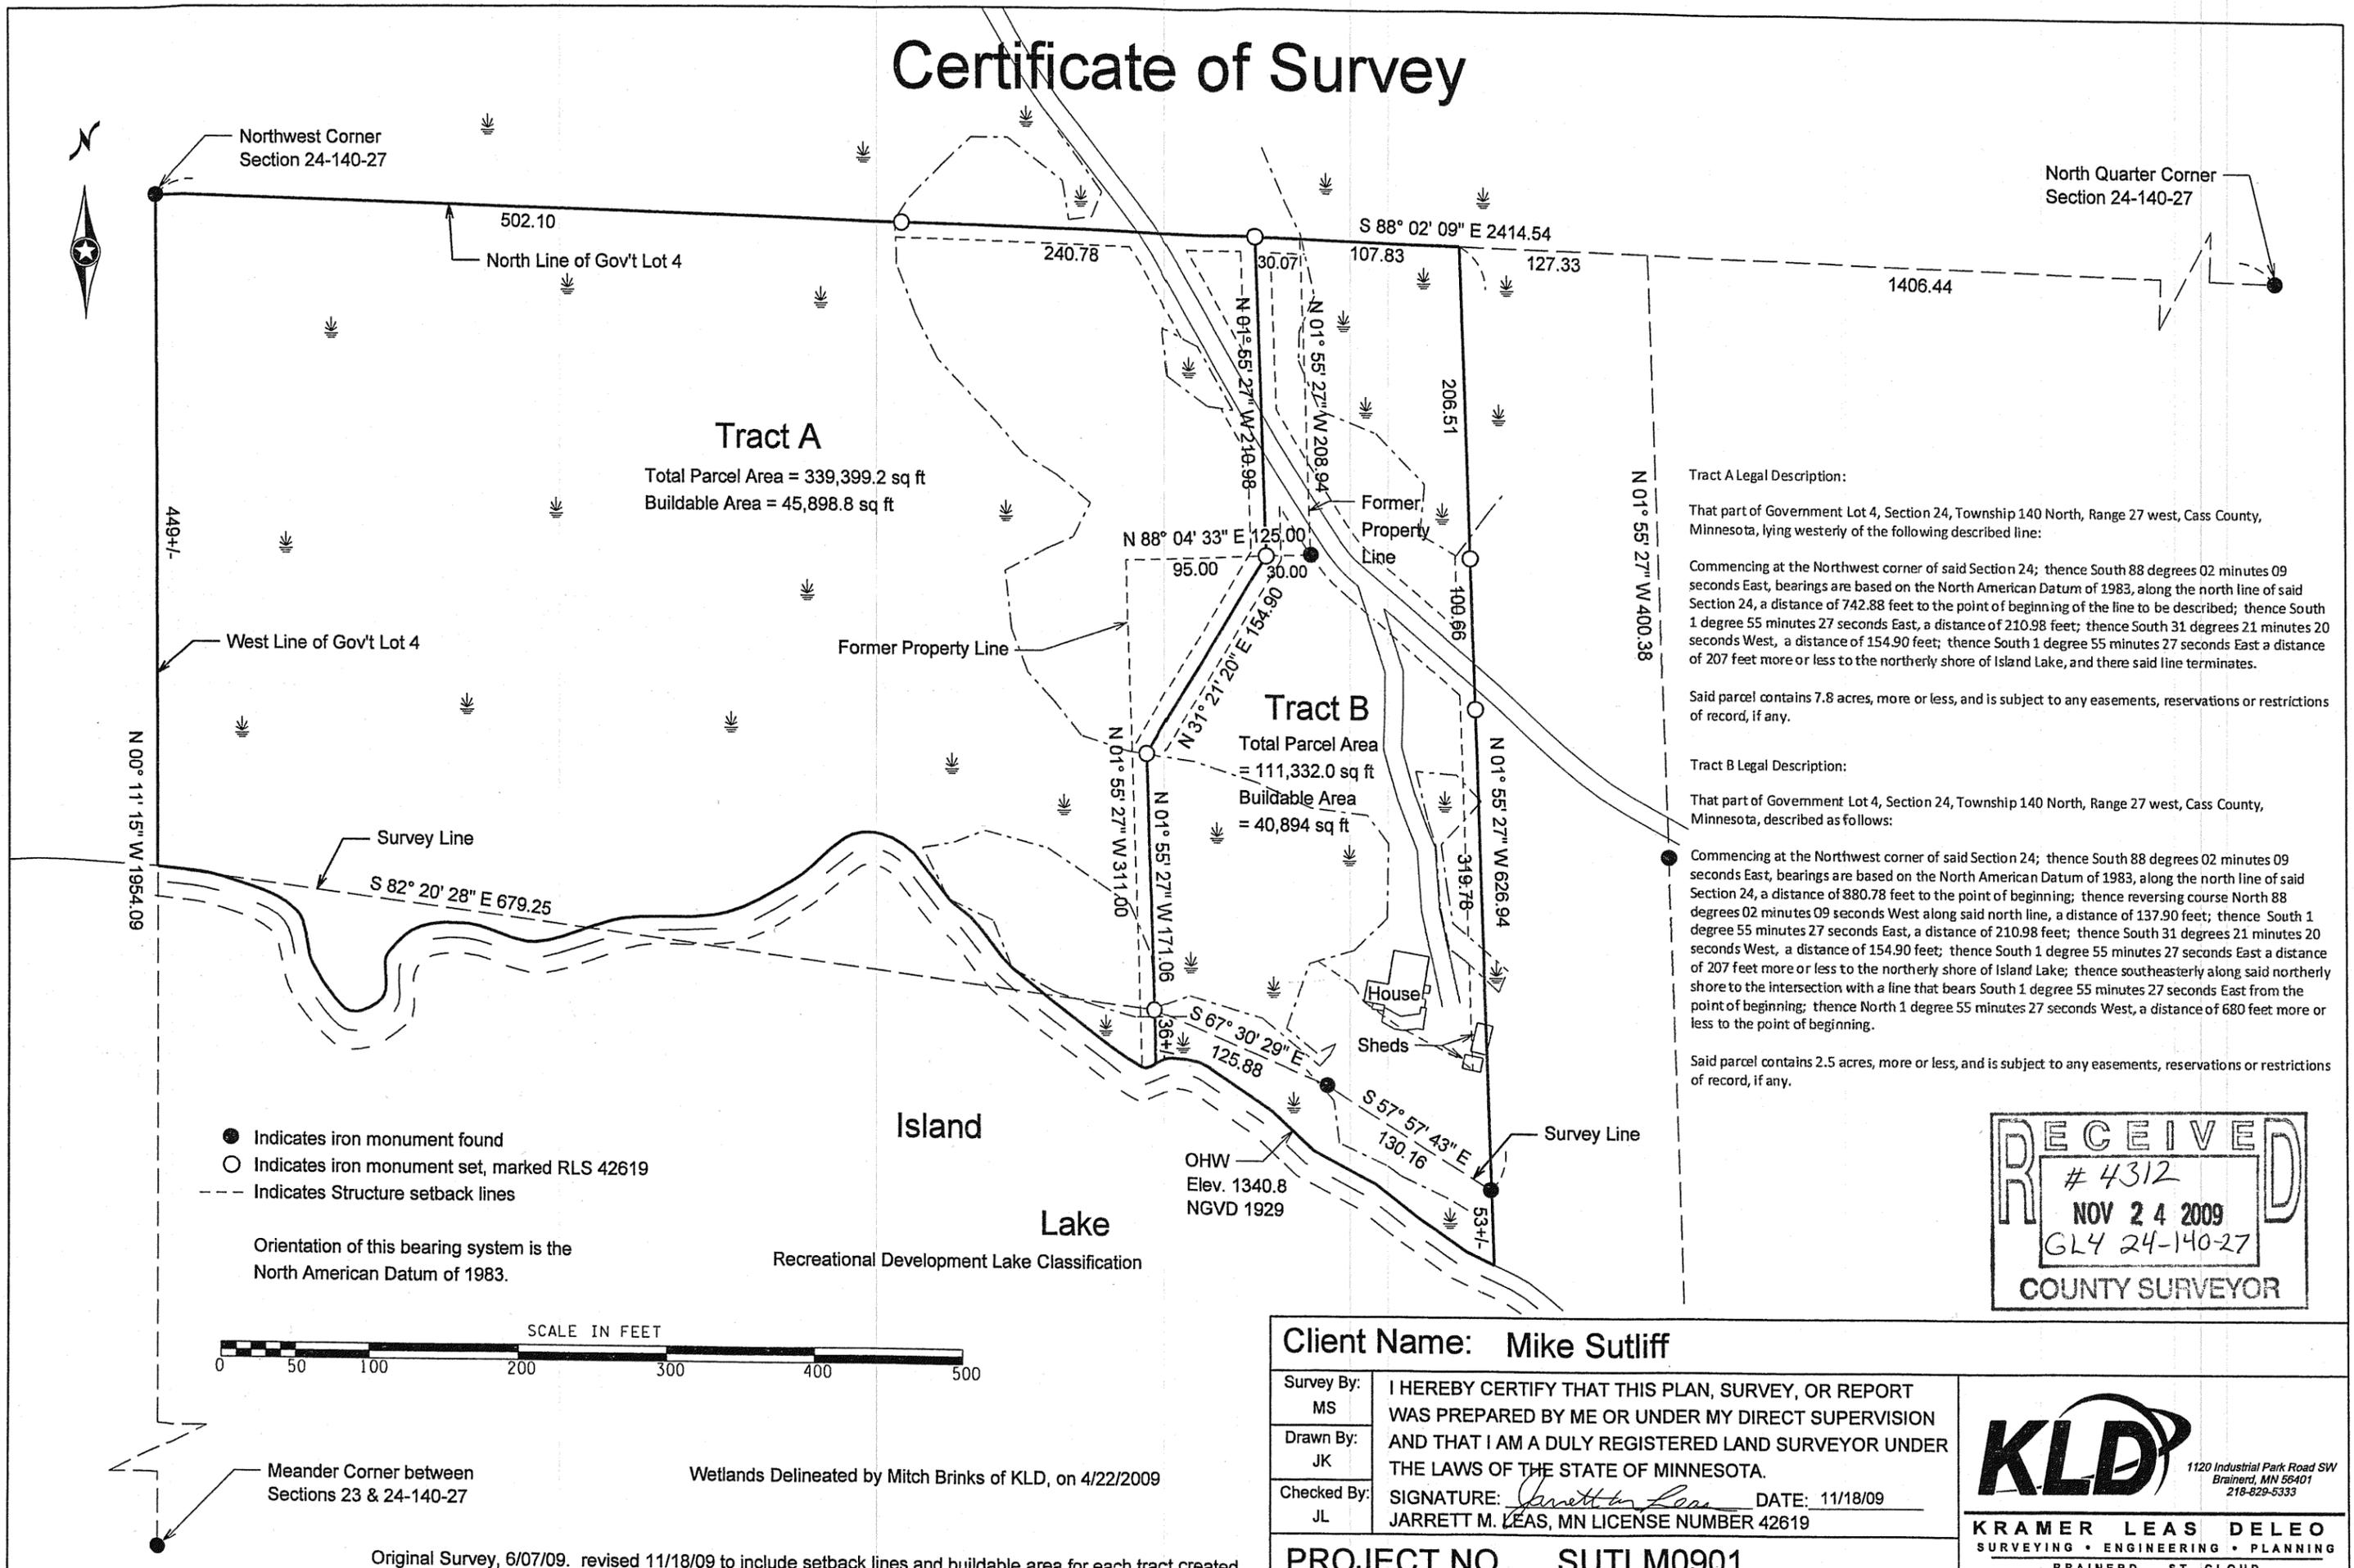


Tract A Legal Description:
 That part of Government Lot 4, Section 24, Township 140 North, Range 27 west, Cass County, Minnesota, lying westerly of the following described line:
 Commencing at the Northwest corner of said Section 24; thence South 88 degrees 02 minutes 09 seconds East, bearings are based on the North American Datum of 1983, along the north line of said Section 24, a distance of 742.88 feet to the point of beginning of the line to be described; thence South 1 degree 55 minutes 27 seconds East, a distance of 210.98 feet; thence South 31 degrees 21 minutes 20 seconds West, a distance of 154.90 feet; thence South 1 degree 55 minutes 27 seconds East a distance of 207 feet more or less to the northerly shore of Island Lake, and there said line terminates.

Said parcel contains 7.8 acres, more or less, and is subject to any easements, reservations or restrictions of record, if any.

Tract B Legal Description:
 That part of Government Lot 4, Section 24, Township 140 North, Range 27 west, Cass County, Minnesota, described as follows:

Commencing at the Northwest corner of said Section 24; thence South 88 degrees 02 minutes 09 seconds East, bearings are based on the North American Datum of 1983, along the north line of said Section 24, a distance of 380.78 feet to the point of beginning; thence reversing course North 88 degrees 02 minutes 09 seconds West along said north line, a distance of 137.90 feet; thence South 1 degree 55 minutes 27 seconds East, a distance of 210.98 feet; thence South 31 degrees 21 minutes 20 seconds West, a distance of 154.90 feet; thence South 1 degree 55 minutes 27 seconds East a distance of 207 feet more or less to the northerly shore of Island Lake; thence southeasterly along said northerly shore to the intersection with a line that bears South 1 degree 55 minutes 27 seconds East from the point of beginning; thence North 1 degree 55 minutes 27 seconds West, a distance of 680 feet more or less to the point of beginning.

Said parcel contains 2.5 acres, more or less, and is subject to any easements, reservations or restrictions of record, if any.

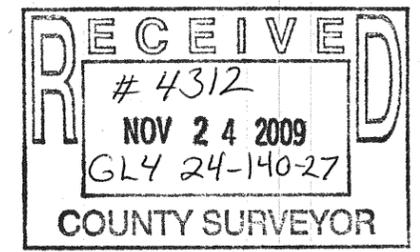

Client Name: Mike Sutliff	
Survey By: MS	I HEREBY CERTIFY THAT THIS PLAN, SURVEY, OR REPORT WAS PREPARED BY ME OR UNDER MY DIRECT SUPERVISION AND THAT I AM A DULY REGISTERED LAND SURVEYOR UNDER THE LAWS OF THE STATE OF MINNESOTA.
Drawn By: JK	SIGNATURE: <i>Jarrett M. Leas</i> DATE: 11/18/09
Checked By: JL	JARRETT M. LEAS, MN LICENSE NUMBER 42619
PROJECT NO. SUTLM0901	

KLD
 1120 Industrial Park Road SW
 Brainerd, MN 56401
 218-829-5333

KRAMER LEAS DELEO
 SURVEYING • ENGINEERING • PLANNING
 BRAINERD ST. CLOUD

Original Survey, 6/07/09. revised 11/18/09 to include setback lines and buildable area for each tract created.